


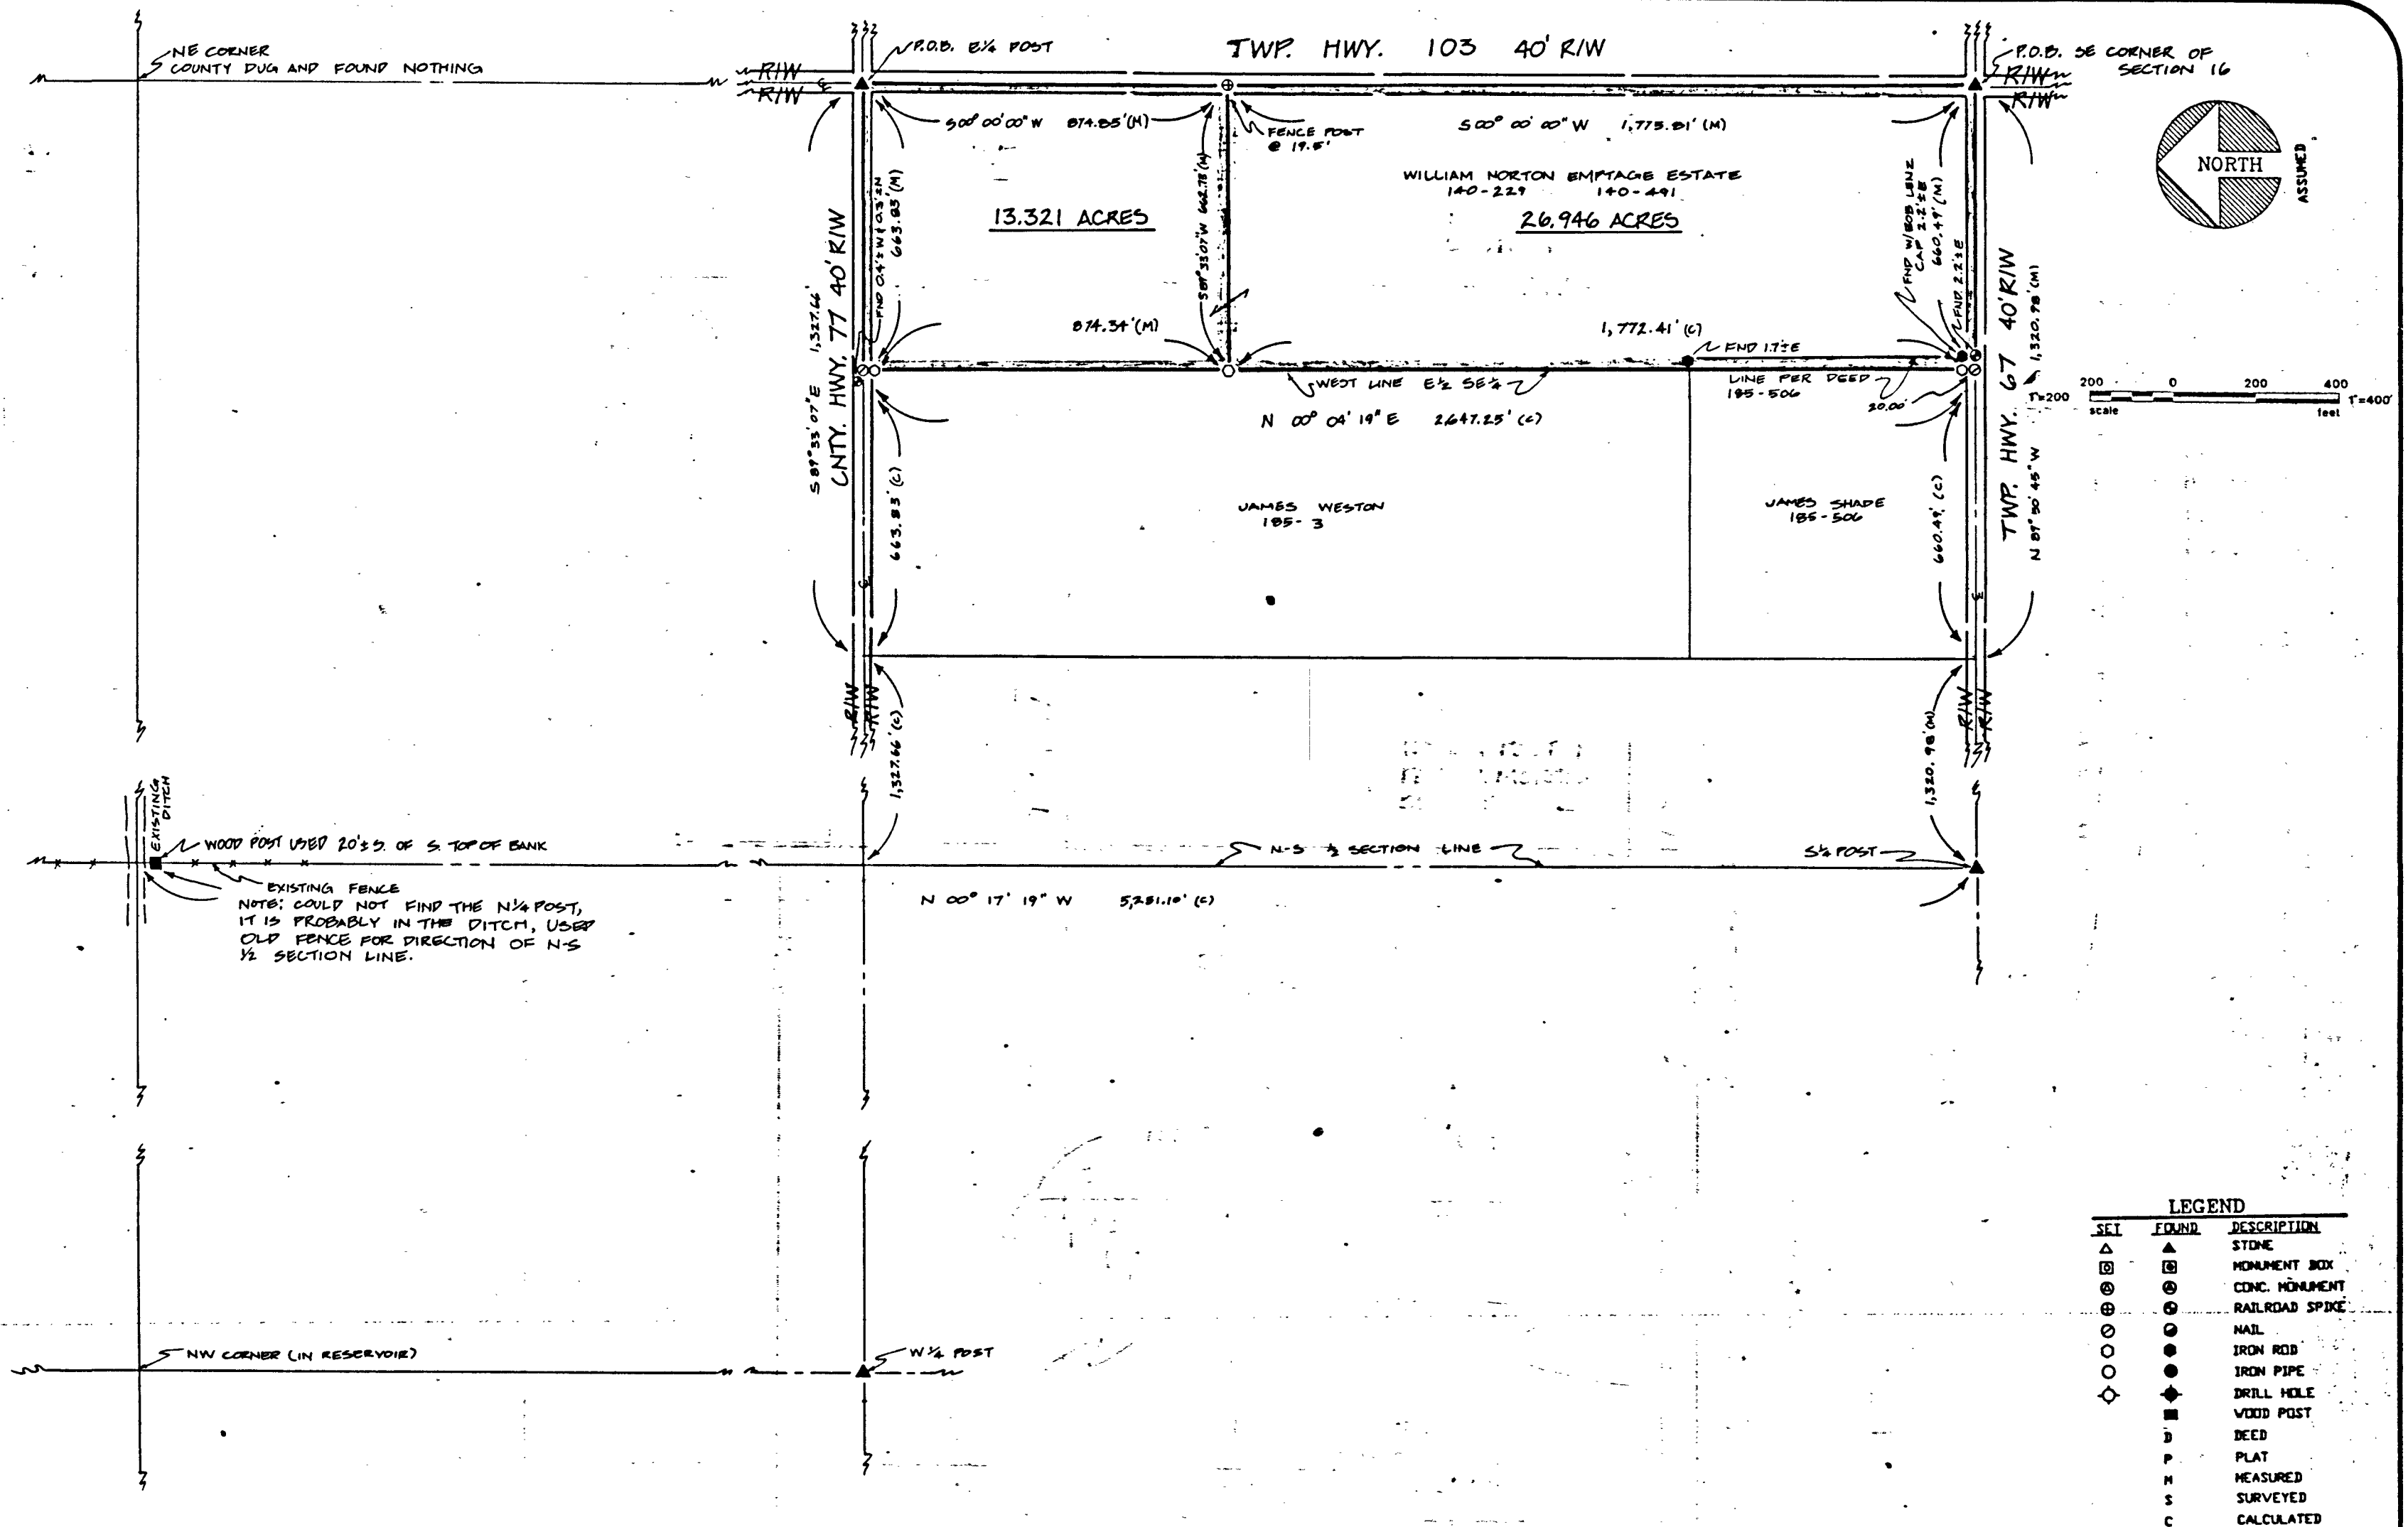

REFERENCES

DEED VOLUME & PAGES AS SHOWN.
SURVEY FOR WILLIAM EMPTAGE
BY CHARLES COLLINS, JR., JUNE
1977.
WYANDOT COUNTY CORNERSTONE
REFERENCES.

SURVEY NO. 3426
RECORDED 11-5 1987
IN SURVEY RECORD VOL 7 PAGE 54
TAX MAP DEPT. WYANDOT CO.

I HEREBY DECLARE THAT THE ABOVE PARCEL WAS
SURVEYED DURING OCTOBER 1987.
PROPERTY LINES SHOWN ARE LOCATED FROM DEEDS
ON RECORDS AND ARE DEED LINES. READINGS ARE
ASSUMED FOR ANGULAR MEASUREMENT ONLY. ALL
INFORMATION SHOWN IS TRUE AND CORRECT TO THE
BEST OF MY KNOWLEDGE AND BELIEF.



James G. McMan, Jr.
JAMES G. MC MAN, JR., P.E. REG. 8078

KUSMER, MUSTERIC & ASSOCIATES, INC.

ENGINEERING ARCHITECTURE SURVEYING PLANNING
622 WEST STATE STREET FREMONT, OHIO 43420 PHONE 419-332-1027

SURVEY FOR WILLIAM EMPTAGE ESTATE
BEING A PARCEL OF LAND SITUATED IN THE SE 1/4 OF
SECTION 16, T-14-S, E-13-E, MARSHALLS TOWNSHIP, WYANDOT
COUNTY, OHIO.

EXISTING	PROPOSED	CHECKED	DATE
DRWN	CHKD	10-97	10-87
10-97	10-87	10-87	10-87
10-87	10-87	10-87	10-87
10-87	10-87	10-87	10-87

07322-52
(452)