


PLAT OF SURVEY FOR CHARLES BEASCHLER

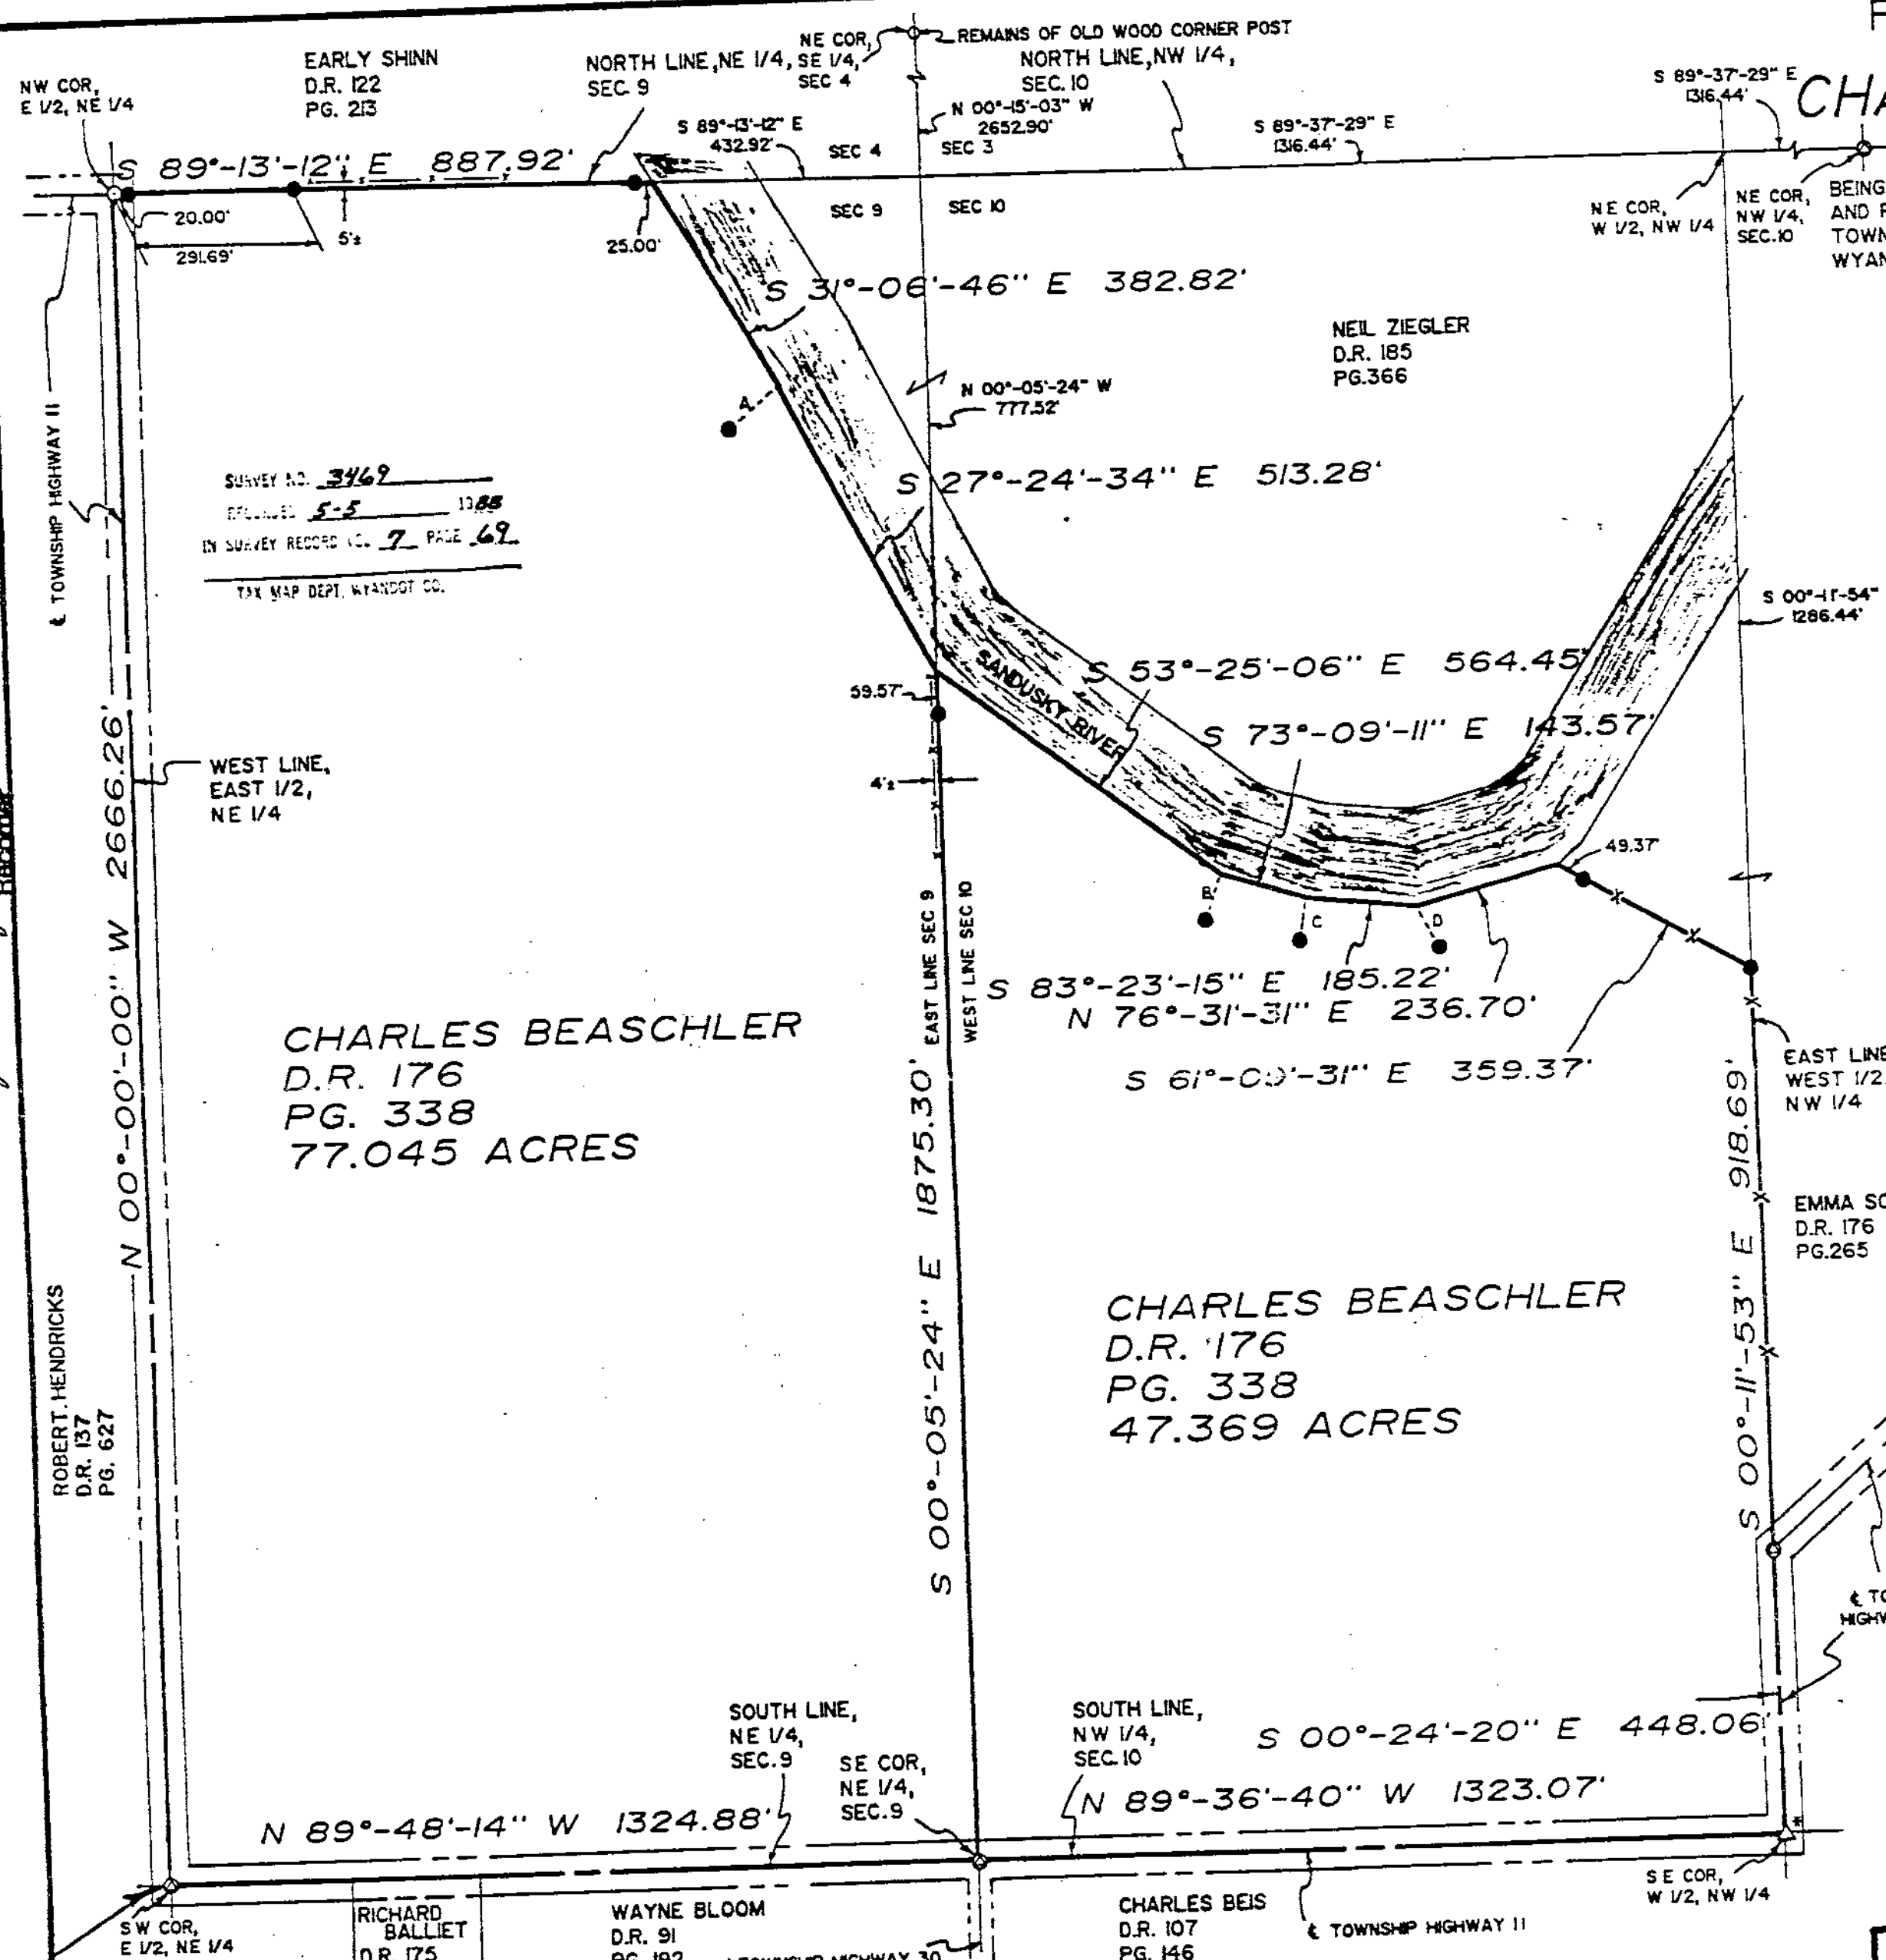

NOTE:
BEARINGS SHOWN HEREON ARE
TO AN ASSUMED MERIDIAN AND
ARE USED TO DENOTE ANGLES
ONLY.

0 200 400
SCALE 1" = 200'

LEGEND
○ 1/2" IRON PIN & MON. BOX FND
● STONE & MON. BOX FND
● 5/8" IRON PIN SET
△ STONE FND.

REFERENCES
SR 3, PG 235
SR 3, PG 288

NOTE:
ALL 5/8" IRON PINS SET ARE 30" LONG
REINFORCING RODS WITH YELLOW PLASTIC
CAPS STAMPED "MAKEEVER & NORRIS".

REFERENCE LINES
A S 50°-20'-12" W 103.00'
B S 20°-59'-01" W 74.00'
C S 10°-35'-56" W 67.00'
D S 00°-20'-59" E 70.00'

*NOTE:
5/8" IRON PINS WERE SET 1' EAST AND 1' WEST
OF STONE.

SURVEYOR'S CERTIFICATE
THE UNDERSIGNED HEREBY CERTIFIES TO CHARLES BEASCHLER
THAT THE DRAWING HEREIN IS REPRESENTATIVE OF A
TRUE AND ACCURATE SURVEY PERFORMED BY MYSELF
IN ACCORDANCE WITH THE "MINIMUM STANDARDS FOR
BOUNDARY SURVEYS IN THE STATE OF OHIO" AND
THAT ALL INFORMATION SHOWN IS TRUE AND CORRECT
TO THE BEST OF MY KNOWLEDGE AND BELIEF.

Robert L. Makeever
ROBERT L. MAKEEVER, P.E., P.S.
PROFESSIONAL SURVEYOR NO. 6828
DATE: APRIL 6, 1988
MAKEEVER AND NORRIS
ENGINEERS & SURVEYORS
207 1/2 S. SANDUSKY AVE.
P.O. BOX 325
BUCYRUS, OHIO 44820
PHONE: (419) 562-7757

ASSISTANTS:
DENNIS SEVILLE
BRIAN STEINHILBER

DATE: APRIL 6, 1988
DWG. BY: D.A.S.

FILE: 87-025

8234
State of Ohio, Wyandot County, S.S.

Recorded and Filed

At the Office of the Recorder
on the 12th day of July 1988

in Vol. No. 743

Fee \$12.00

By *Robert L. Makeever* Recorder

1 1/2" IRON PIN & MON. BOX FND.
CHANGED 12-16-88 RAm

ROBERT HENDRICKS
D.R. 137
PG. 627

RICHARD
BALLIET
D.R. 175
PG. 350

WAYNE BLOOM
D.R. 91
PG. 192

CHARLES BEIS
D.R. 107
PG. 146

TOWNSHIP
HIGHWAY 11

TOWNSHIP
HIGHWAY 30