
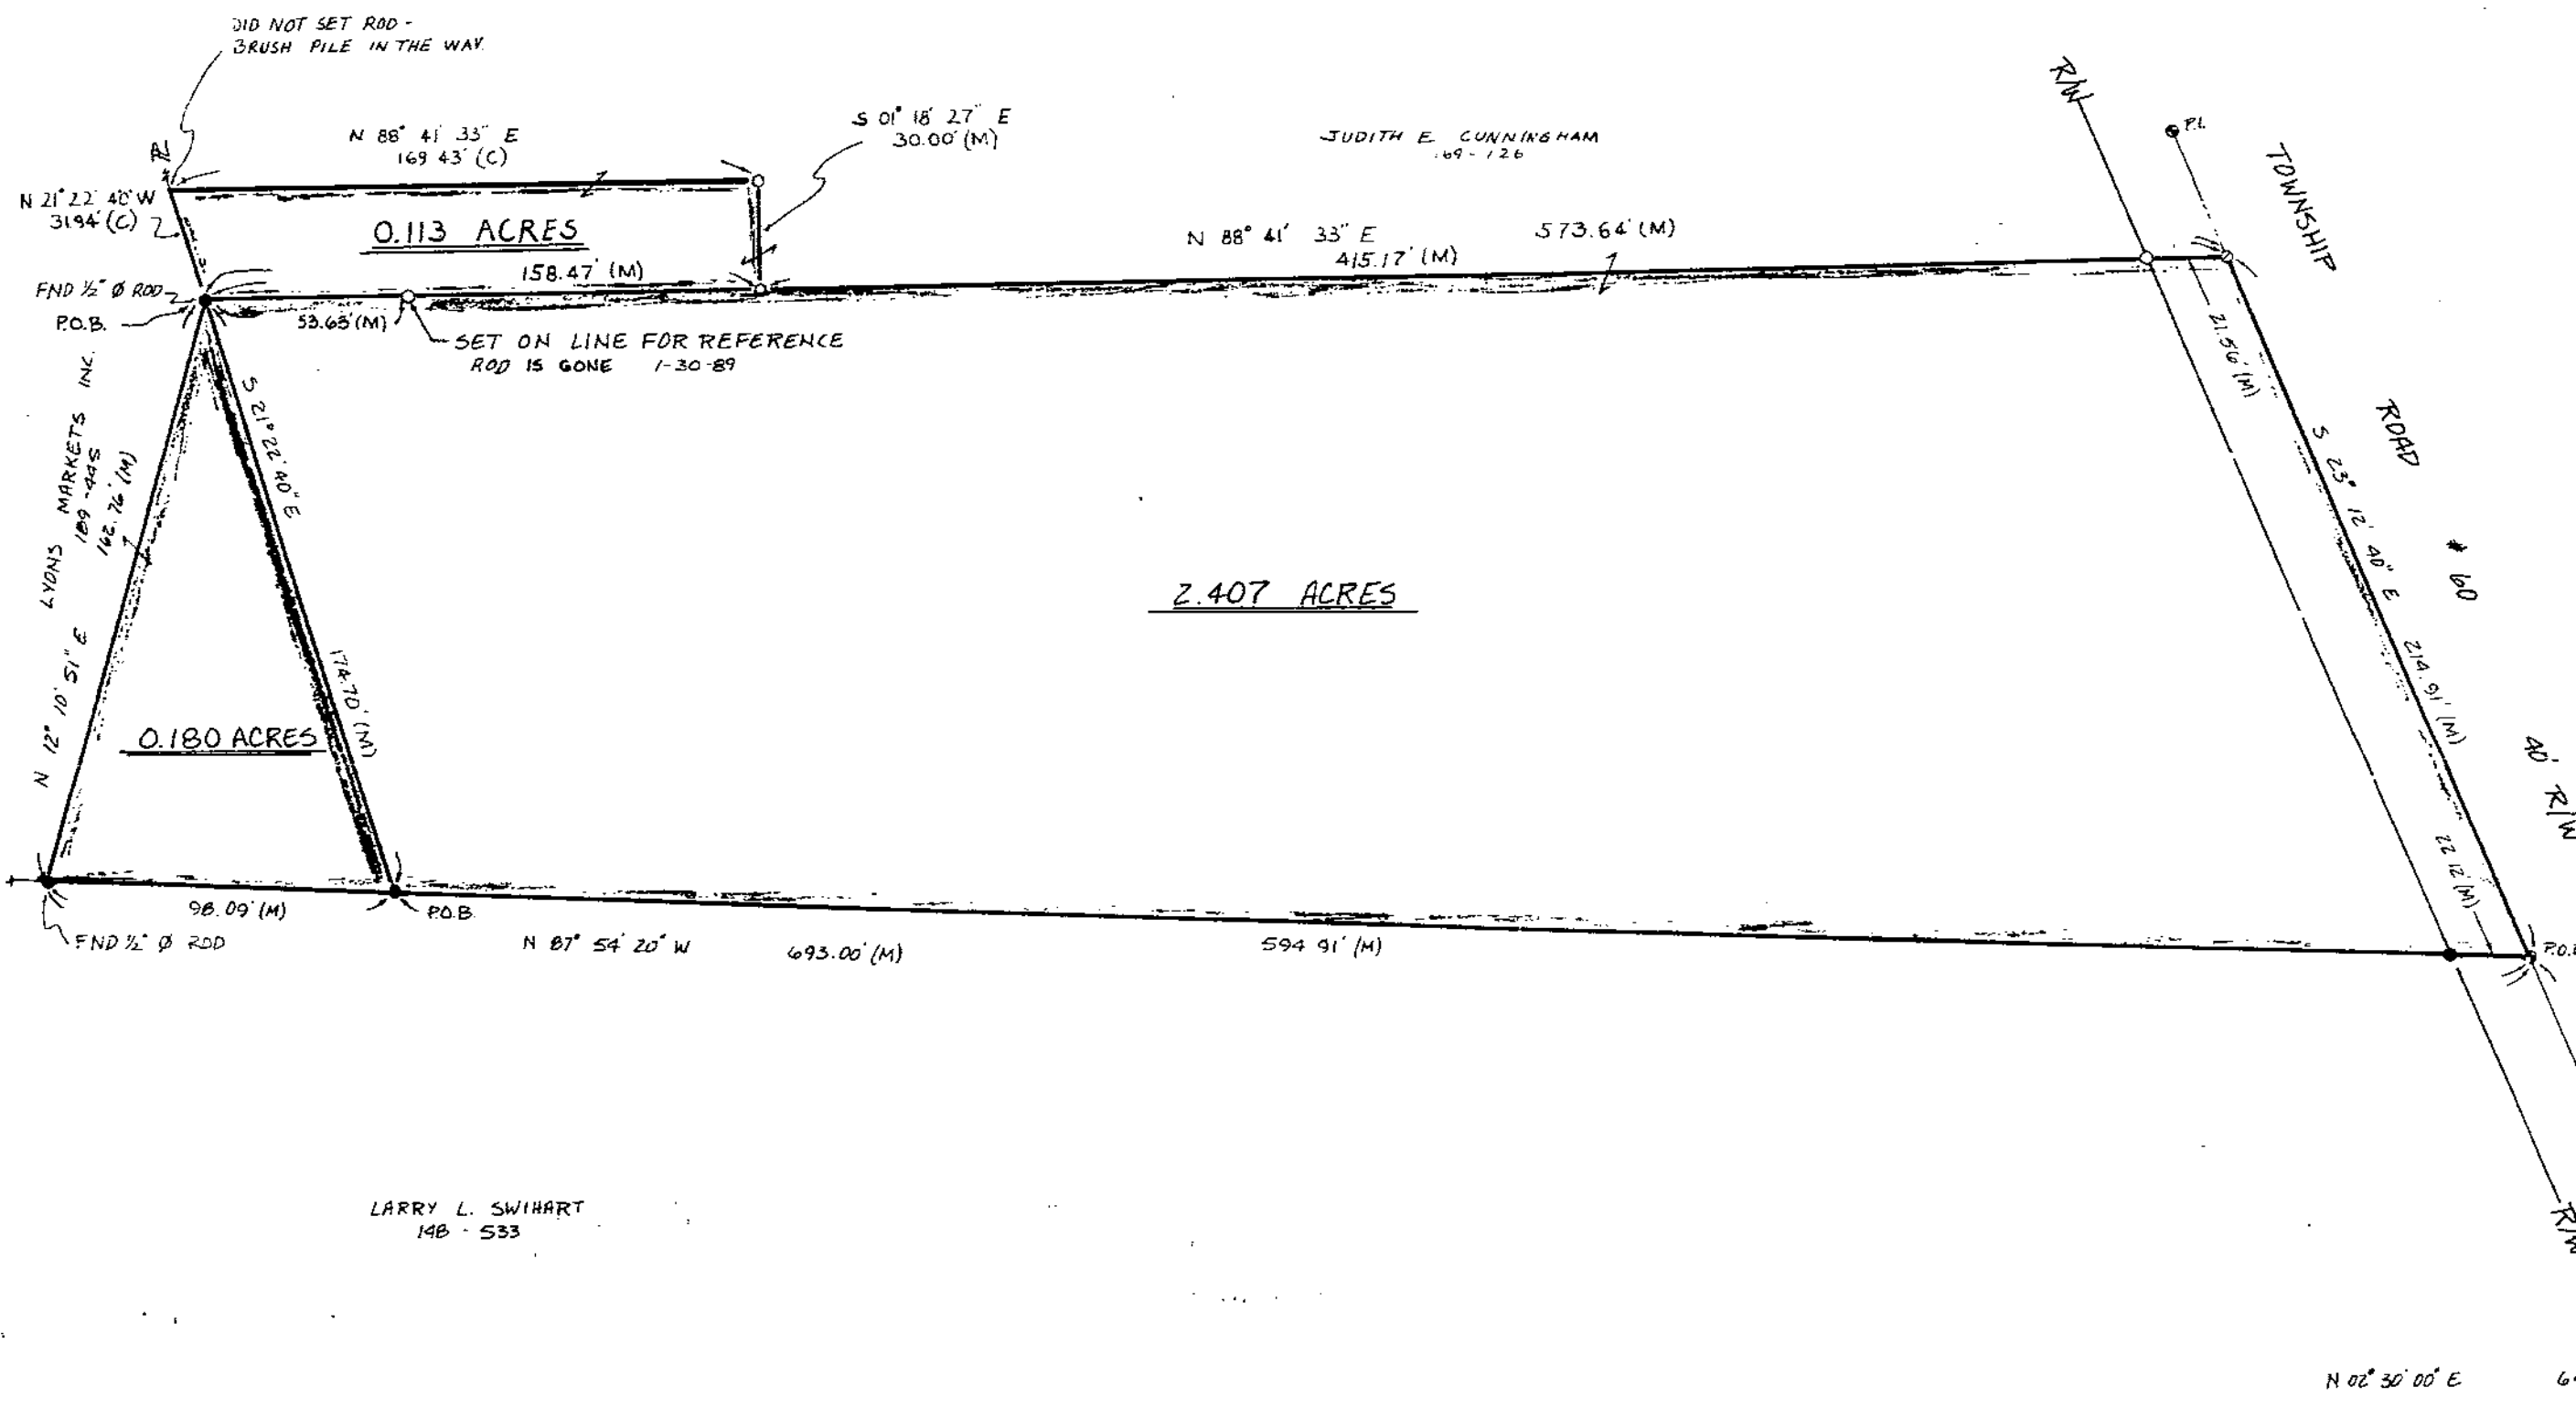


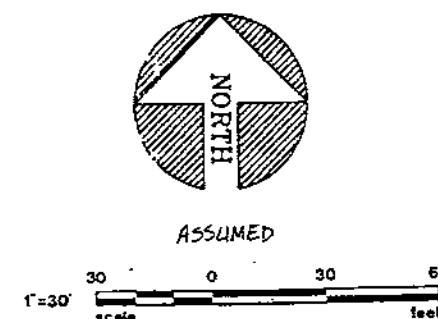

REFERENCES
DEED VOLUME : PAGE AS SHOWN
SURVEY FOR L. SWIHART BY J.G. HOMAN, JR.,
APRIL 1987.
WYANDOT COUNTY ENGINEER'S REFERENCES
SURVEYS FOR L. SWIHART BY C. ROLLINS,
FEBRUARY 1975 ; SEPTEMBER 1977.
SURVEY FOR F. ECKLEBERRY BY C. ROLLINS,
NOVEMBER 1977.

3508
Sept 12 '88
7 '85

LEGEND		
SET	FOUND	DESCRIPTION
▲	▲	STONE
⊕	⊕	MONUMENT BOX
⊙	⊙	CONC. MONUMENT
⊗	⊗	RAILROAD SPIKE
○	○	NAIL
●	●	IRON ROD
⦿	⦿	IRON PIPE
⦿	⦿	DRILL HOLE
■	■	WOOD POST
D	D	DEED
P	P	PLAT
M	M	MEASURED
S	S	SURVEYED
C	C	CALCULATED

I HEREBY DECLARE THAT THE ABOVE PARCEL WAS
SURVEYED DURING JULY, AUG., 1988, JAN. 1989.
PROPERTY LINES SHOWN ARE LOCATED FROM DEEDS
ON RECORD AND ARE DEED LINES. BEARINGS ARE
ASSUMED FOR ANGULAR MEASUREMENT ONLY. ALL
INFORMATION SHOWN IS TRUE AND CORRECT TO THE
BEST OF MY KNOWLEDGE AND BELIEF.



James G. Homan, Jr.
JAMES G. HOMAN, JR., P.E. NO. 8971
Original signed in red ink

KUSMER, MUSTERIC & ASSOCIATES, INC.

PHONE 419-332-1027

FREMONT, OHIO 43420

622 WEST STATE STREET

SURVEY FOR MARTIN STANSBERRY

BEING A PARCEL OF LAND SITUATED IN THE SE 1/4
OF SECTION 10, T-5-S, R-14-E, PITT TOWNSHIP,
WYANDOT COUNTY, OHIO.

DATE	BY	REVISION
01-10-88	JGH	1
01-10-88	JGH	2
88058-S

(271)