
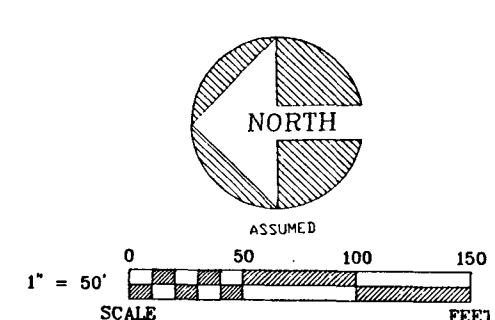


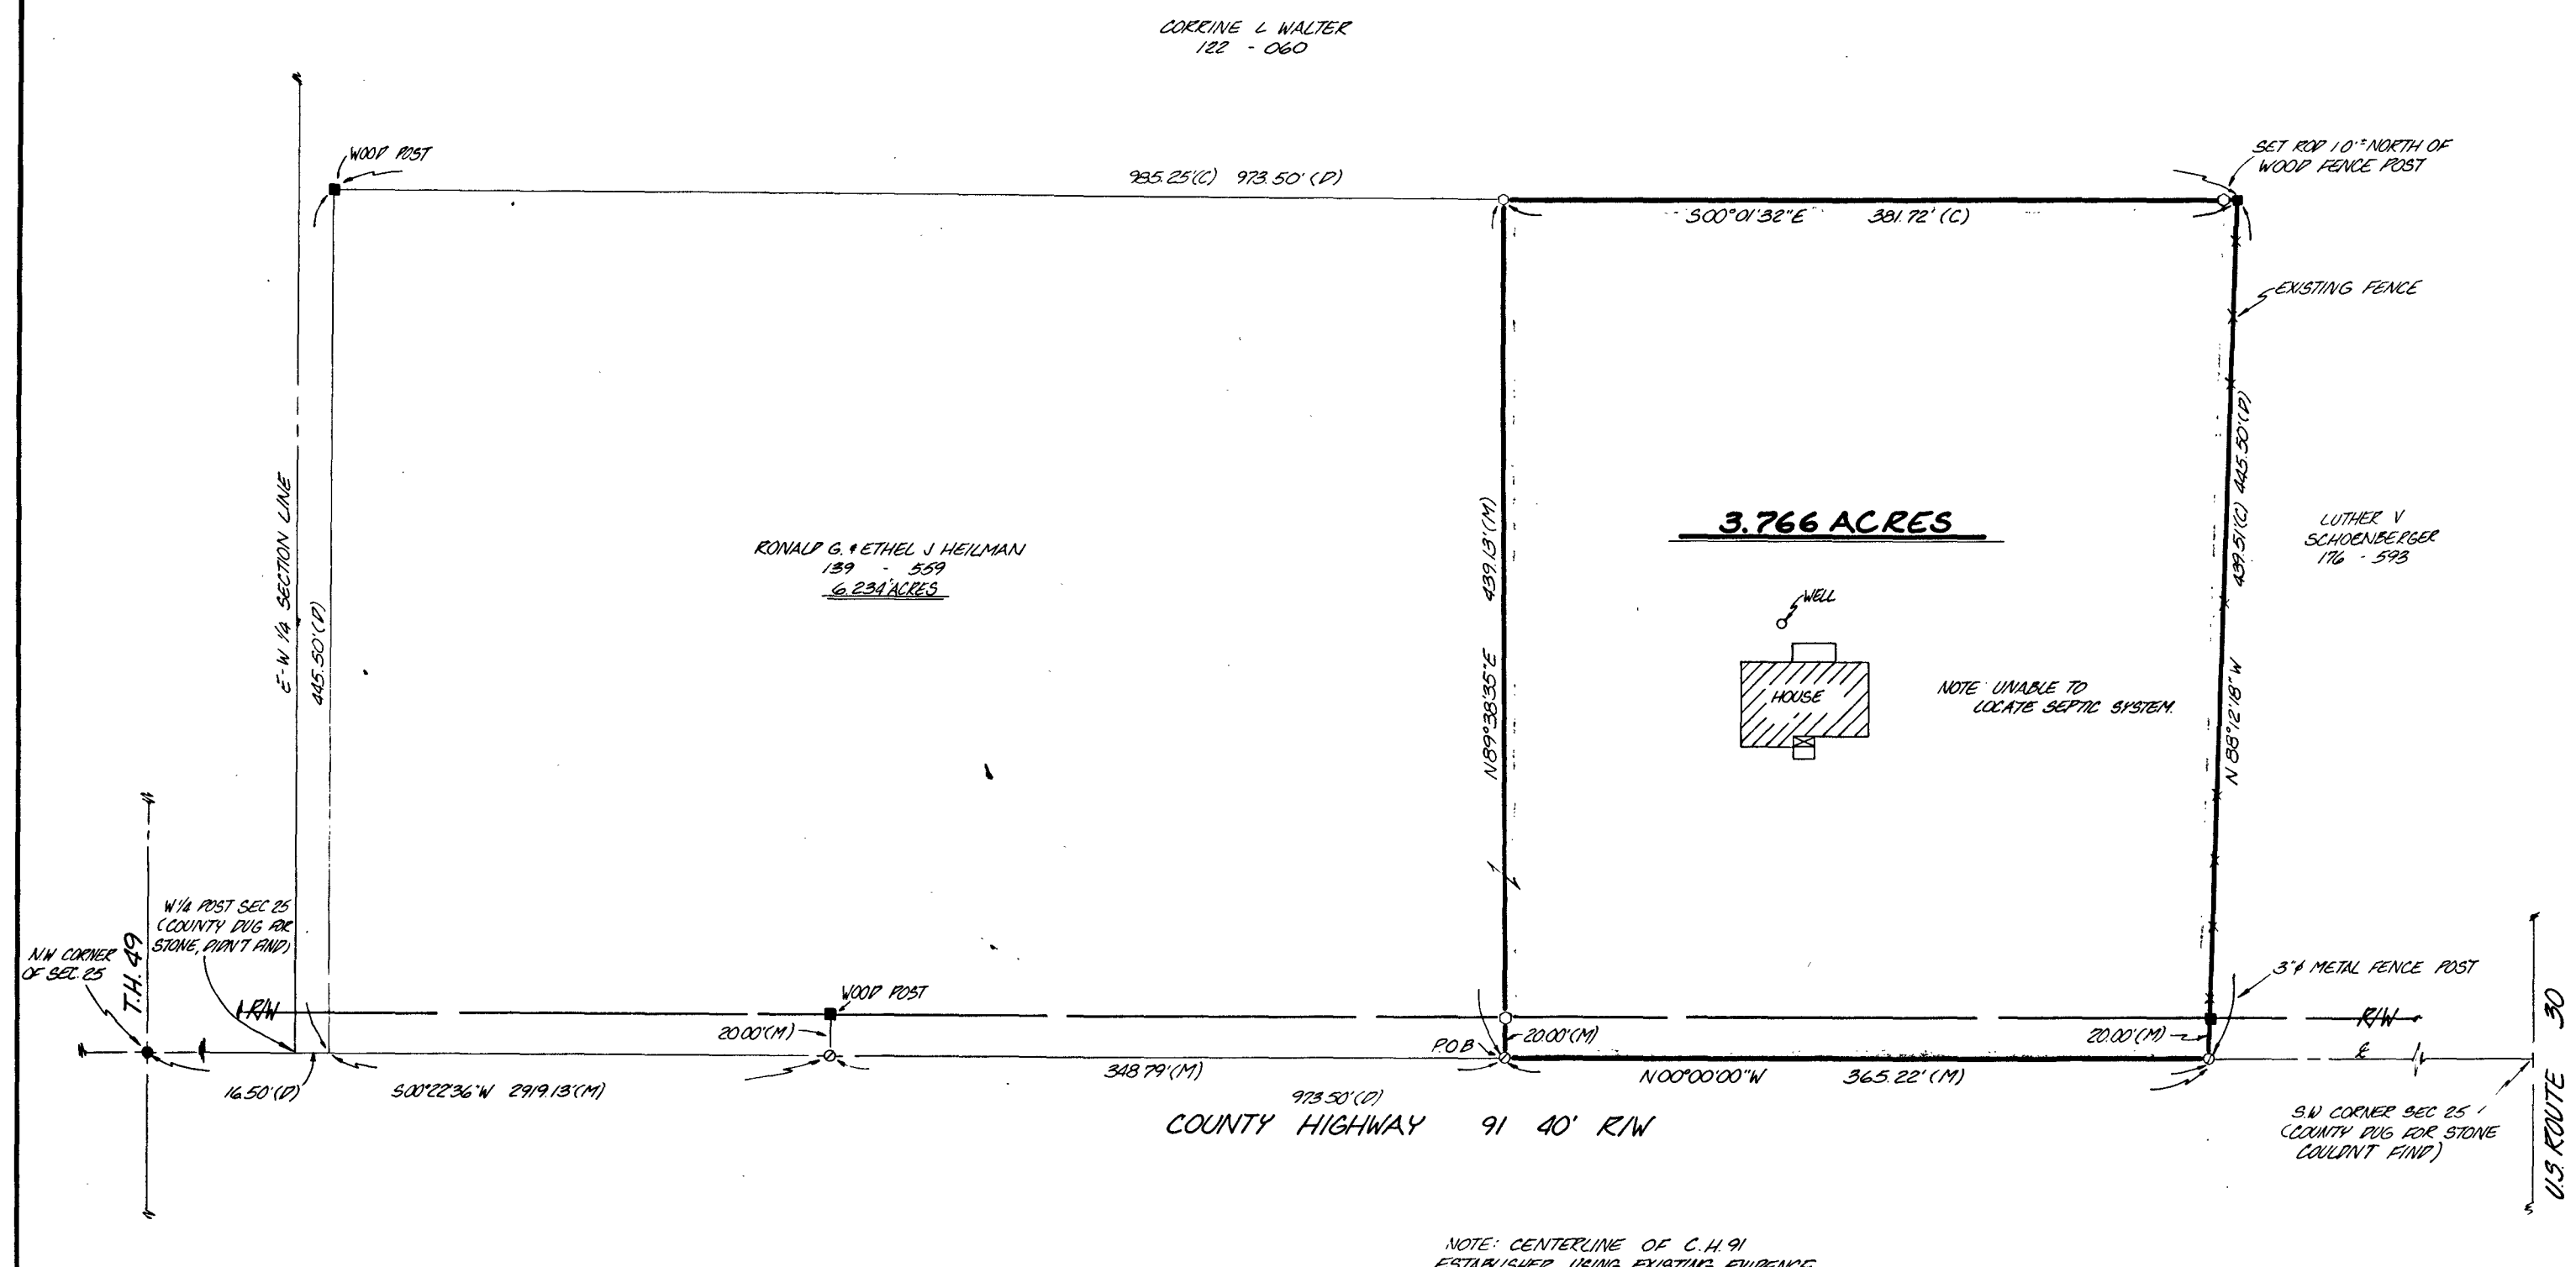

REFERENCES
DEED VOLUMES AS SHOWN
WYANDOT COUNTY CORNERSTONE
REFERENCES.
SURVEY NO. 3543
RECORDED 2-8-89
IN SURVEY RECORD VOL. 7, PAGE 93
TAX MAP, DEPT. WYANDOT CO.

LUTHER V.
SCHONBERGER
176 - 593

NOTE: UNABLE TO
LOCATE SEPTIC SYSTEM.

NOTE: CENTERLINE OF C.H. 91
ESTABLISHED USING EXISTING EVIDENCE.

LEGEND	
SP	FOUND
⊙	MONUMENT
⊙	RAILROAD SPINE
⊙	NAIL
⊙	IRON PIPE
⊙	DRILL HOLE
⊙	IRON ROD W/ PERSONALIZED CAP
⊙	IRON ROD
⊙	FENCE POST
⊙	STONE
⊙	MONUMENT BOX
D	DEED
P	PLAT
M	MEASURED
C	CALCULATED
Ø	DIAMETER

I HEREBY DECLARE THAT THE ABOVE PARCEL WAS
SURVEYED DURING JANUARY, 1989.
PROPERTY LINES SHOWN ARE LOCATED FROM DEEDS
ON RECORD AND ARE DEED LINES. BEARINGS ARE
ASSUMED FOR ANGULAR MEASUREMENT ONLY. ALL
INFORMATION SHOWN IS TRUE AND CORRECT TO THE
BEST OF MY KNOWLEDGE AND BELIEF.

JAMES G. HOGAN, JR.
P.S. #8972
REGISTERED
SURVEYOR

JAMES G. HOGAN, JR. 1-6-89
JAMES G. HOGAN, JR. P.S. #8972 DATE
ORIGINAL SIGNED BY ME OR WHO

KUSMER, MUSTERIC & ASSOCIATES, INC.

622 WEST STATE STREET
FREMONT, OHIO 43420
PHONE 419-332-1027

SURVEY FOR: RONALD & ETHEL HEILMAN
BEING A PARCEL OF LAND SITUATED IN PART OF THE SOUTHWEST
QUARTER OF SECTION 25, T-12-S, R-12-E, EASTLAND TOWNSHIP, WYANDOT
COUNTY, OHIO.

EXISTING	CHECKED	PROPOSED	CHECKED
DRAWN	✓	DRAWN	✓
INITIAL DATE	1/1/89	INITIAL DATE	1/1/89
REVISIONS		REVISIONS	

1/1