
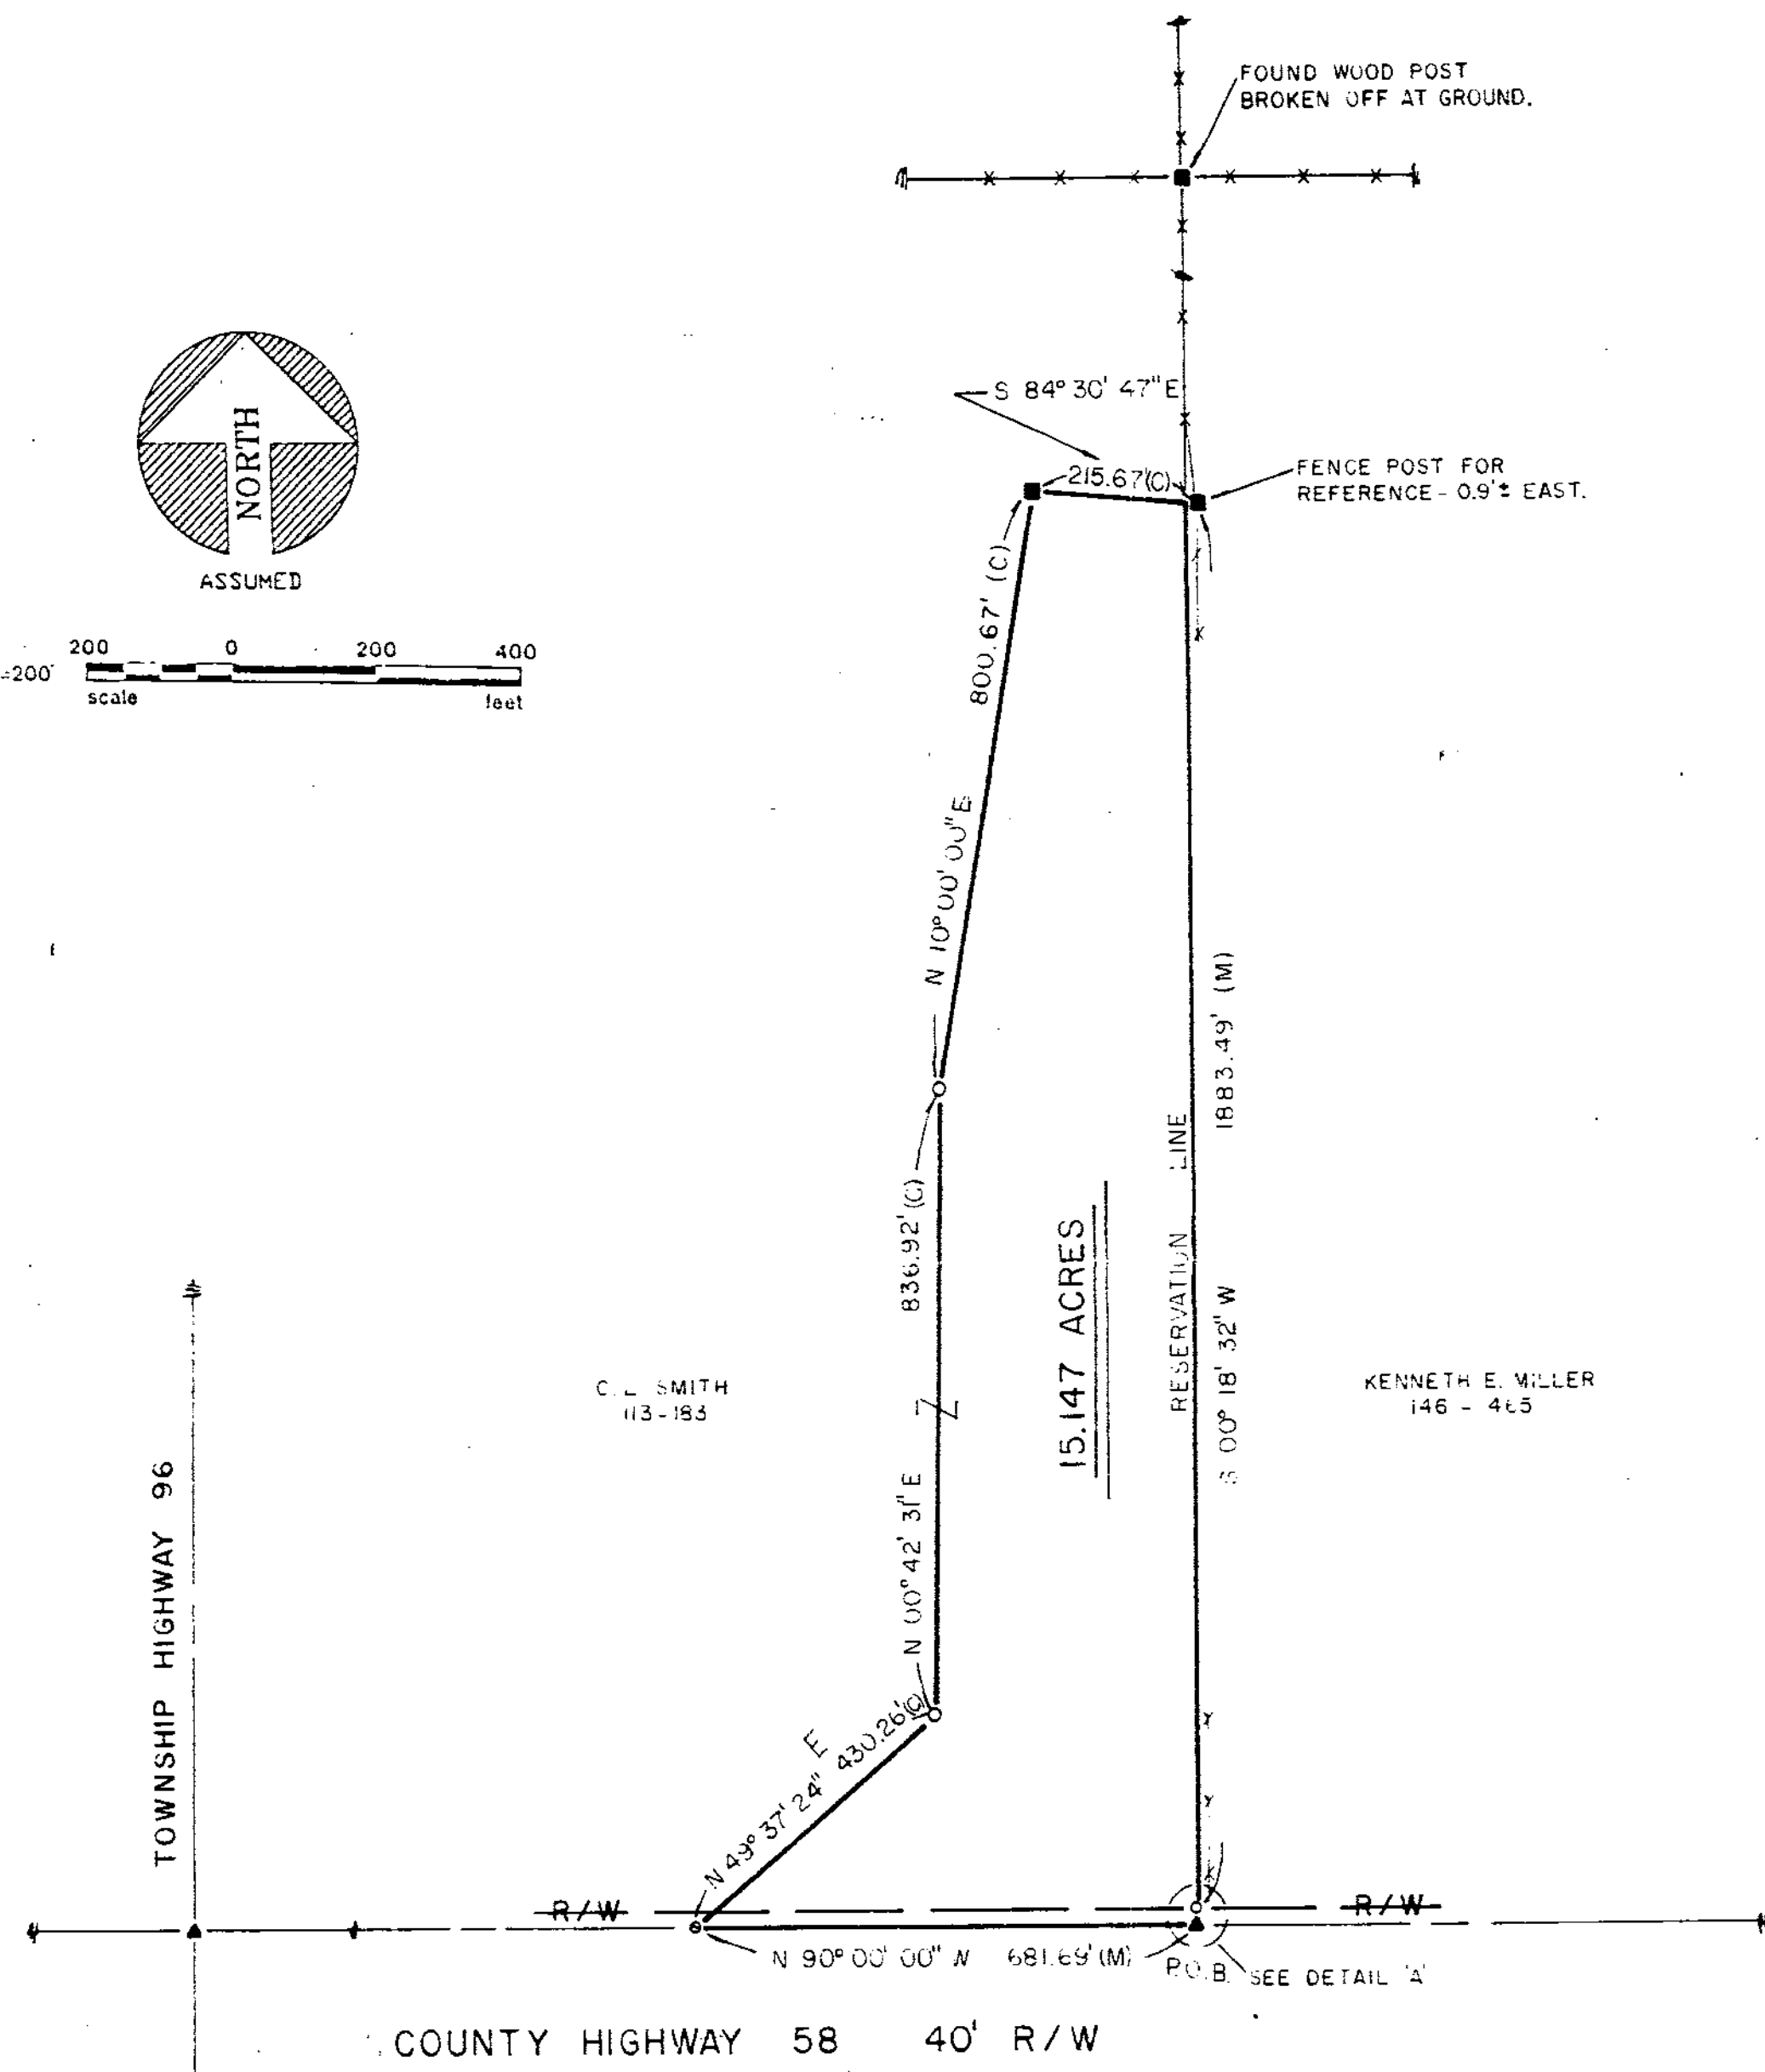



Vol. 7 pg. 100

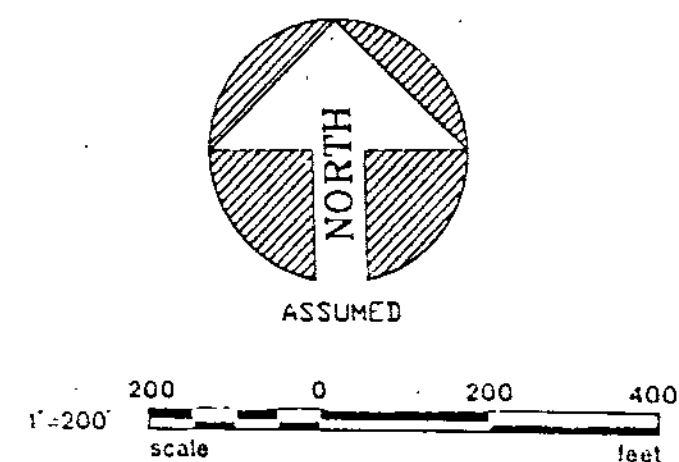

LEGEND

SET	FOUND	DESCRIPTION
⊕	⊕	MONUMENT
⊗	⊗	RAILROAD SPIKE
⊙	⊙	NAIL
○	●	IRON PIPE
○	⬤	DRILL HOLE
○	⬤	IRON ROD W/ PERSONALIZED CAP
	⬤	IRON ROD
	⬤	FENCE POST
	⬤	STONE
	⬤	MONUMENT BOX
	⬤	DEED
	⬤	PLAT
	⬤	MEASURED
	⬤	CALCULATED
	⬤	DIAMETER

I HEREBY DECLARE THAT THE ABOVE PARCEL WAS
SURVEYED DURING JUNE 1989
PROPERTY LINES SHOWN ARE LOCATED FROM DEEDS
ON RECORD AND ARE DEED LINES. BEARINGS ARE
ASSUMED FOR ANGULAR MEASUREMENT ONLY. ALL
INFORMATION SHOWN IS TRUE AND CORRECT TO THE
BEST OF MY KNOWLEDGE AND BELIEF.

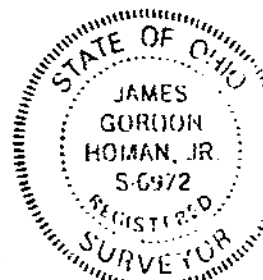


James G. Homan, Jr. 6-13-89
JAMES G. HOMAN, JR., P.S. #5972 DATE

3588
JUNE 15 89
7 100

REFERENCES

SURVEY - VOL. 1, PG. 185
DEED - VOL. 146, PG. 465
VOL. 113, PG. 183
WYANDOT COUNTY STONE
MAP RECORDS.

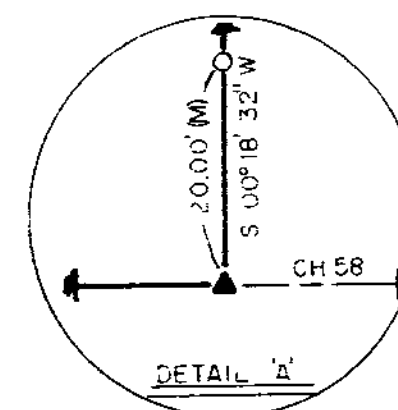

SURVEY FOR: MICHELLE THIEL
LOCATED IN THE SW 1/4 OF SECTION 8,
MIFFLIN TOWNSHIP, T. 3S, R. 13E,
WYANDOT COUNTY, OHIO

H.A.N.K. & ASSOCIATES, INC.
ENGINEERING • SURVEYING • PLANNING
49 SOUTH WASHINGTON STREET, Tiffin, Ohio 44883
(419) 448-0908 447-8369 294-2028 537-8345

89035-5

(JAN 31 1991)