

BENCH MARK ELEVATION = 100.00 ASSUMED
PK SET IN POWER POLE 39' SOUTH OF
NORTHWEST PROPERTY CORNER.


NOTE:
BEARINGS SHOWN HEREON ARE
TO AN ASSUMED MERIDIAN AND
ARE USED TO DENOTE ANGLES
ONLY.

SCALE:
HORIZONTAL 1" = 40'
VERTICAL 1" = 40' CONTOURS

LEGEND

- 5" x 5" CONCRETE MON.
- LARGE STONE
- 1/2" IRON PIPE
- DRILL HOLE END
- 1" IRON PIN IN CONCRETE
- 5/8" IRON PIN SET

NOTE:
ALL 5/8" IRON PINS SET ARE 30" LONG
REINFORCING RODS WITH YELLOW PLASTIC
CAPS STAMPED "MAKEEVER & NORRIS"
UNLESS OTHERWISE NOTED.

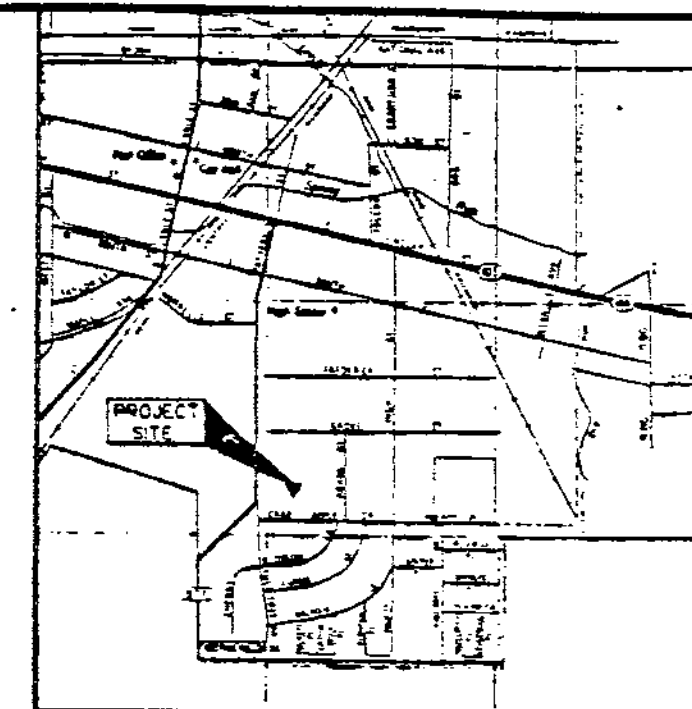

LOCATION MAP
SCALE 1" = 900'

DESCRIPTION

BEING PART OF THE NORTHWEST QUARTER
OF SECTION 21, TOWNSHIP 1 SOUTH, RANGE 13
EAST, LOCATED IN THE VILLAGE OF CAREY,
WYANDOT COUNTY, OHIO.

NOTES:

THE UTILITY LINES SHOWN WERE NOT PHYSICALLY LOCATED.
INDICATED LINES WERE DRAWN AT APPROXIMATE LOCATIONS
FROM INFORMATION OBTAINED FROM THE RESPECTIVE UTILITIES.

WATER AND SEWER
VILLAGE OF CAREY
127 NORTH VANCE STREET
CAREY, OHIO 43316
ATTN: ROY COPPLER
PHONE: (419) 396-7681

GAS
COLUMBIA GAS OF OHIO
280 SOUTH MAIN STREET
P.O. BOX 867
FINDLAY, OHIO 45840
PHONE: (419) 422-3565

ELECTRIC
VILLAGE OF CAREY
127 NORTH VANCE STREET
CAREY, OHIO 43316
ATTN: ROGER DEAN
PHONE: (419) 396-7681

CABLE TELEVISION
NORSEMAN CABLEVISION INC.
220 NORTH MAIN STREET
AGA, OHIO 45880
ATTN: ALEXANDER FISHER
PHONE: (800) 448-0003

TELEPHONE
GTE NORTH INCORPORATED
100 EXECUTIVE DRIVE
MARION, OHIO 43302
PHONE: (614) 383-048

2 WORKING DAYS
BEFORE YOU DIG
CALL TOLL FREE 800-362-2764
OHIO LAWS ENFORCE A FINE

SURVEYED JUL 31/89
VOL. 2, PG. 113
DATE 8/2/89

SURVEYOR'S STATEMENT

THE UNDERSIGNED HEREBY STATES TO MM CONSTRUCTION
THAT THE DRAWING HEREIN IS REPRESENTATIVE OF A TRUE
AND ACCURATE SURVEY PERFORMED BY MYSELF OR UNDER
MY SUPERVISION AND THAT ALL INFORMATION SHOWN IS
TRUE AND CORRECT TO THE BEST OF MY KNOWLEDGE AND
BELIEF.

Robert L. Makeever
ROBERT LYN MAKEEVER, P.E., P.S.
PROFESSIONAL SURVEYOR NO. 6828
DATE: 4-26-89

PLAT OF TOPOGRAPHIC SURVEY FOR
MM CONSTRUCTION

PROJECT NO.
P.L. 87-002

REVISIONS

ASSISTANT
DIMS SCALE
DRAWN BY: DLM
DATE: 1-2-89

MAKEEVER AND NORRIS
ENGINEERS & SURVEYORS
1111 W. 9th AVE. BURLINGTON, OHIO 44020 PHONE: (419) 582-7757