



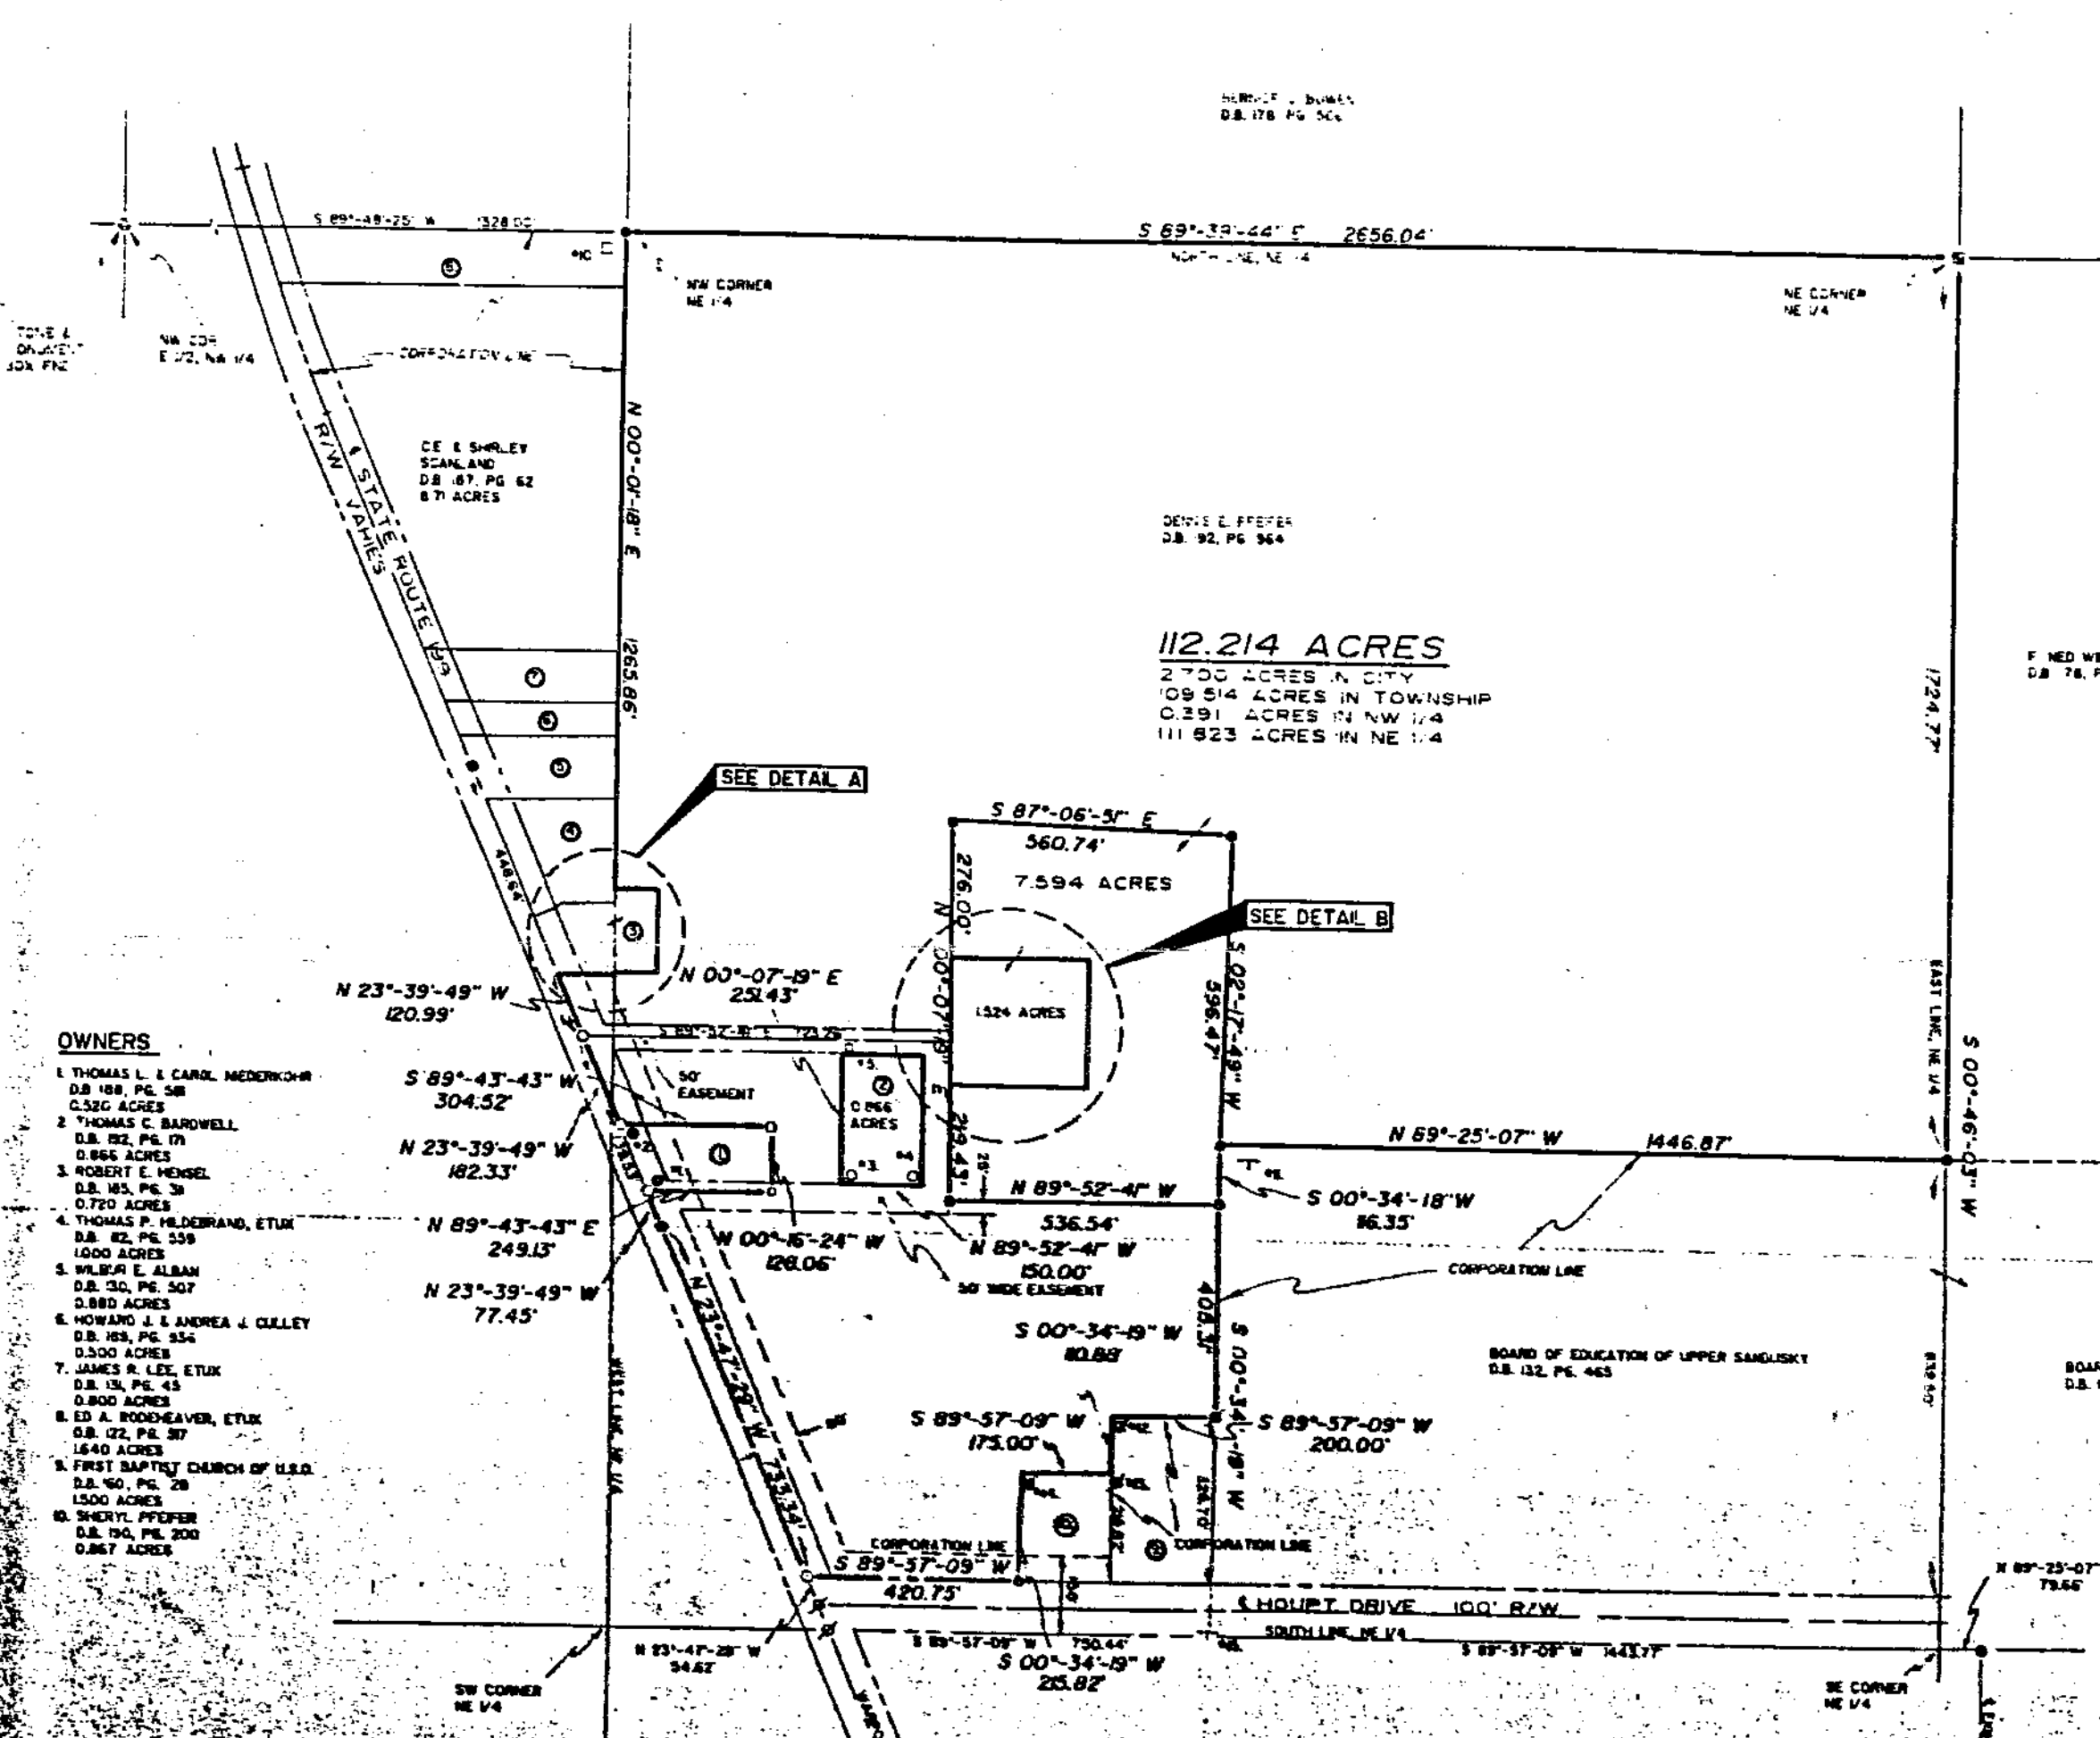


DETAIL A

SCALE 1" = 40'

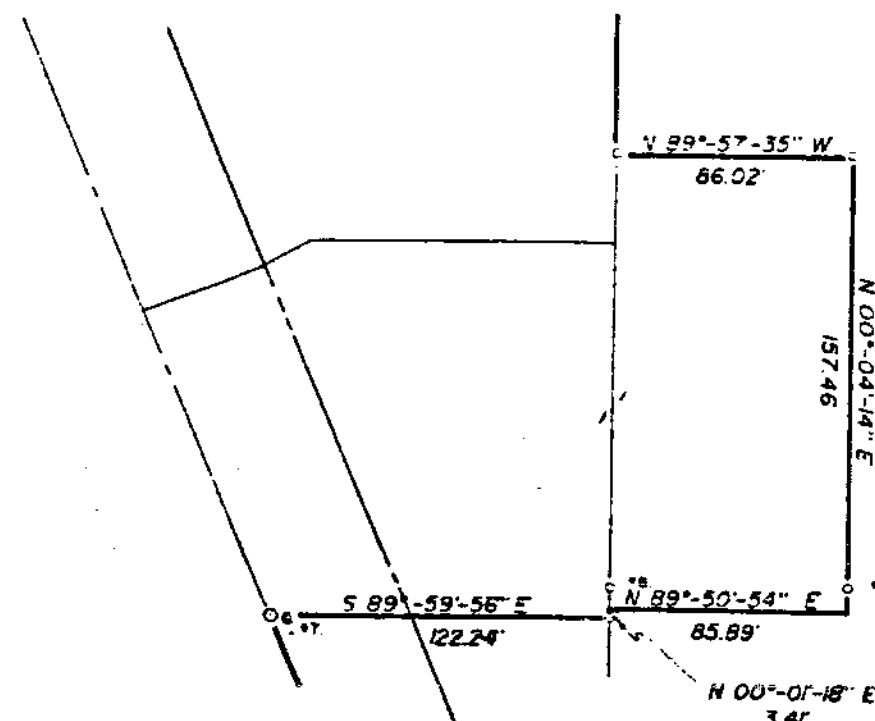

DETAIL B

SCALE 1" = 100'

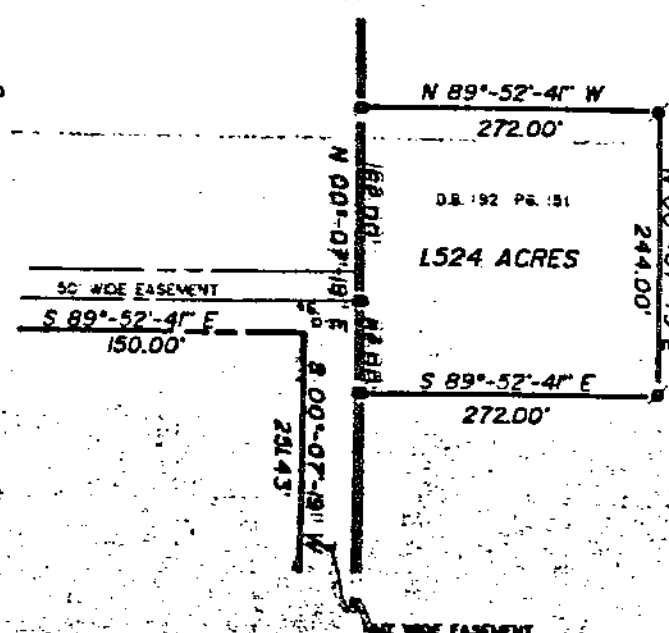

SURVEYOR'S STATEMENT

THE UNDERSIGNED HEREBY STATES TO DENNIS PFEIFER THAT THE DRAWING HEREIN IS REPRESENTATIVE OF AN ACTUAL SURVEY PERFORMED BY MYSELF OR UNDER MY SUPERVISION AND THAT ALL INFORMATION SHOWN IS TRUE AND CORRECT TO THE BEST OF MY KNOWLEDGE AND BELIEF.

Robert L. Hakever
ROBERT L. HAKEVER, P.E., P.S.
PROFESSIONAL SURVEYOR, NO. 6222
DATE: 12-20-09



NOTE

1. ALL 5/8" IRON PIPE SET ARE 30' LONG REINFORCED RODS WITH YELLOW PLASTIC CAPS STAMPED "HAKVEVER AND ASSOC." UNLESS OTHERWISE NOTED.
2. BEARINGS SHOWN HEREON ARE BASED ON OHIO GRID AZIMUTH, NORTH ZONE, AS DETERMINED BY SOLAR OBSERVATIONS.

SURVEY NO. 7736
VOL. 7, PAGE 114
DATE: DEC. 27, 1979

PLAT OF SURVEY FOR
DENNIS PFEIFER

ASSISTANTS:
DANIEL L. HAKEVER
D.B. 194, PG. 200
SCALE AS NOTED

DESIGNED BY: R.M.
DRAWN BY: R.M.
CHECKED BY:
APPROVED BY:

MAKEEVER AND ASSOCIATES
ENGINEERS & SURVEYORS
207 B. S. SANDUSKY AVE., P.O. BOX 328
BUCYRUS, OHIO 44620 PH. 419/562-7737