


SURVEY FOR JERRY BUCHMAN

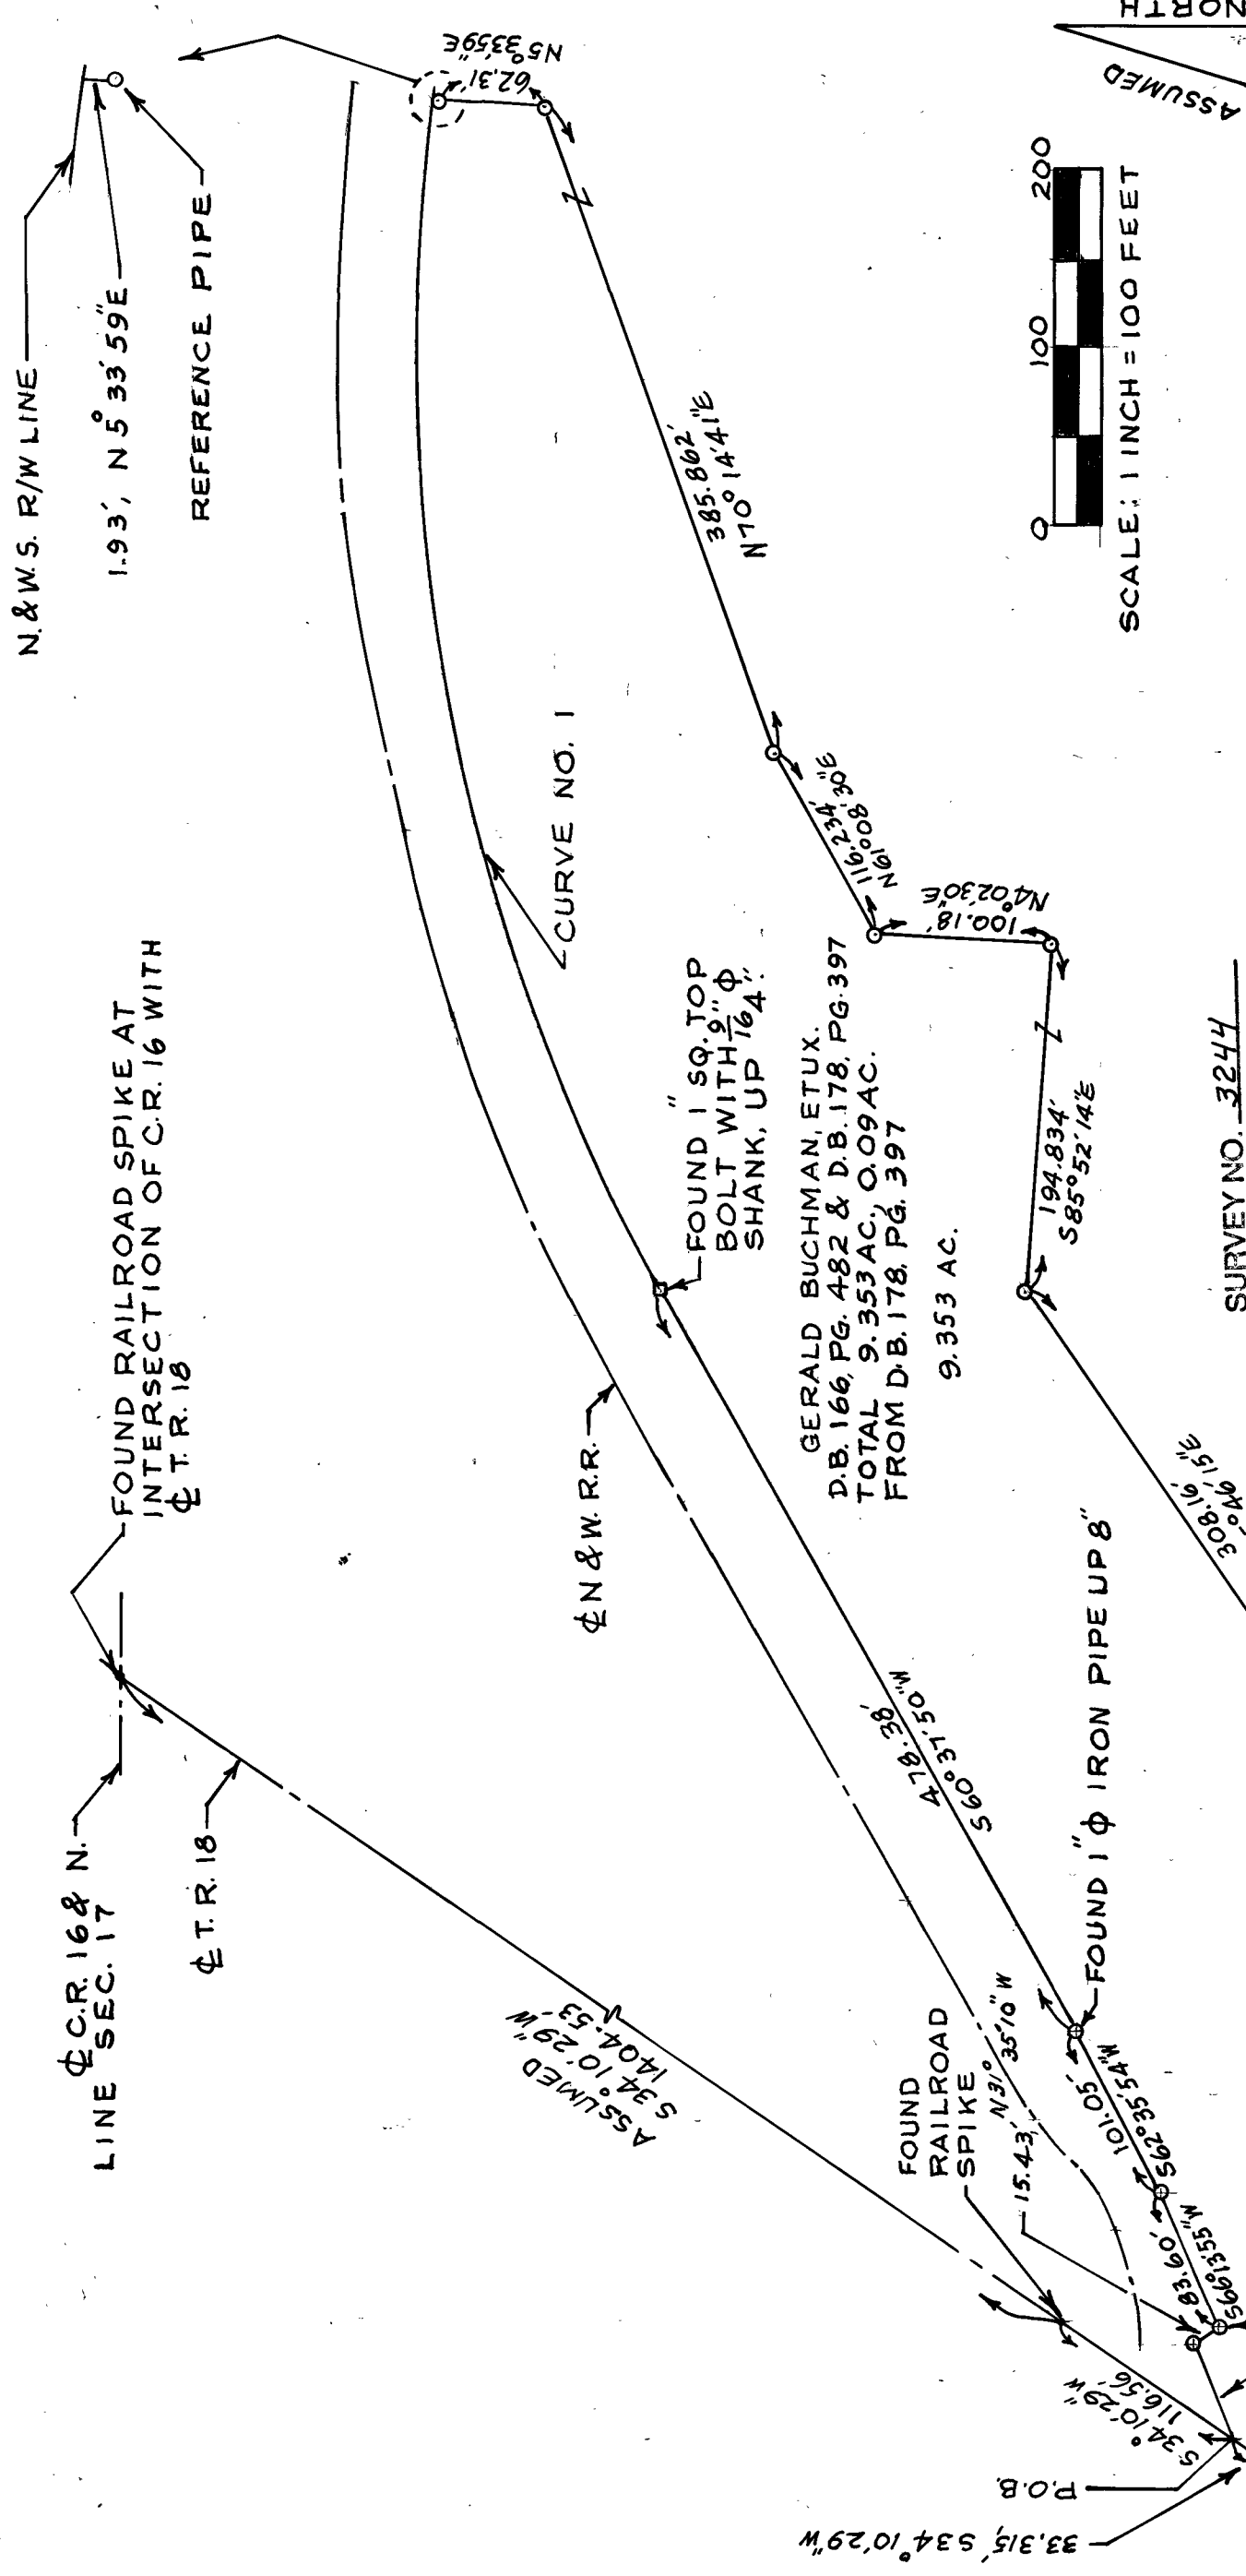

1" $\emptyset$ PERSONALIZED IRON PIPE SET
PT. NW 4
SEC. 17
T. 1 S, R. 14 E.
TWP.: TYMOCHEE
COUNTY: WYANDOT
OHIO.


SURVEY NO. 3244
VOL. 7 PAGE 114
DATE Feb 26, 1990

DATA: CURVE NO. 1
RADIUS = 1079.08'
$\Delta = 37^{\circ} 01' 51''$
L. CURVE = 697.4182'
CH. BRG. = N 79° 08' 45" E
CH. L. = 685.343'

DATA: CURVE NO. 2
RADIUS = 1485.617'
$\Delta = 2^{\circ} 19' 01''$
L. CURVE = 60.07'
CH. BRG. = S 69° 22' 49" W
CH. L. = 60.07'

REFERENCE PIPE	DISTANCE TO $\emptyset$ DITCH	BEARING FROM REFERENCE PIPE TO $\emptyset$ DITCH
A	6.80'	S 70° 55' 50" E
B	10.40'	S 77° 45' 14" E
C	6.00'	S 76° 02' 30" E
D	7.50'	S 63° 08' 47" E
E	9.15'	S 58° 00' 18" E
F	10.00'	N 74° 23' 12" E
G	6.55'	N 35° 23' 05" E
H	10.50'	N 59° 00' 45" E
I	6.60'	S 83° 37' 06" E
J	8.20'	S 65° 19' 19" E
K	6.40'	S 48° 23' 24" E
L	8.55'	S 21° 03' 27" E

NOTE: P.O.B. TO A REFERENCE PIPE SET BUT NOT SHOWN = N 74° 13' 51" E, 32.99'.

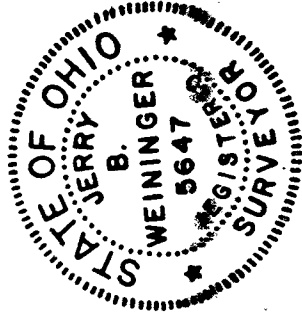

I HEREBY CERTIFY THE ABOVE PLAT TO BE TRUE AND CORRECT ACCORDING TO A SURVEY.

MADE IN MAY 1984 & MAY 1, 1989
OHIO REGISTERED SURVEYOR NO. 5647

BY Jerry B. Weininger
JERRY B. WEININGER