


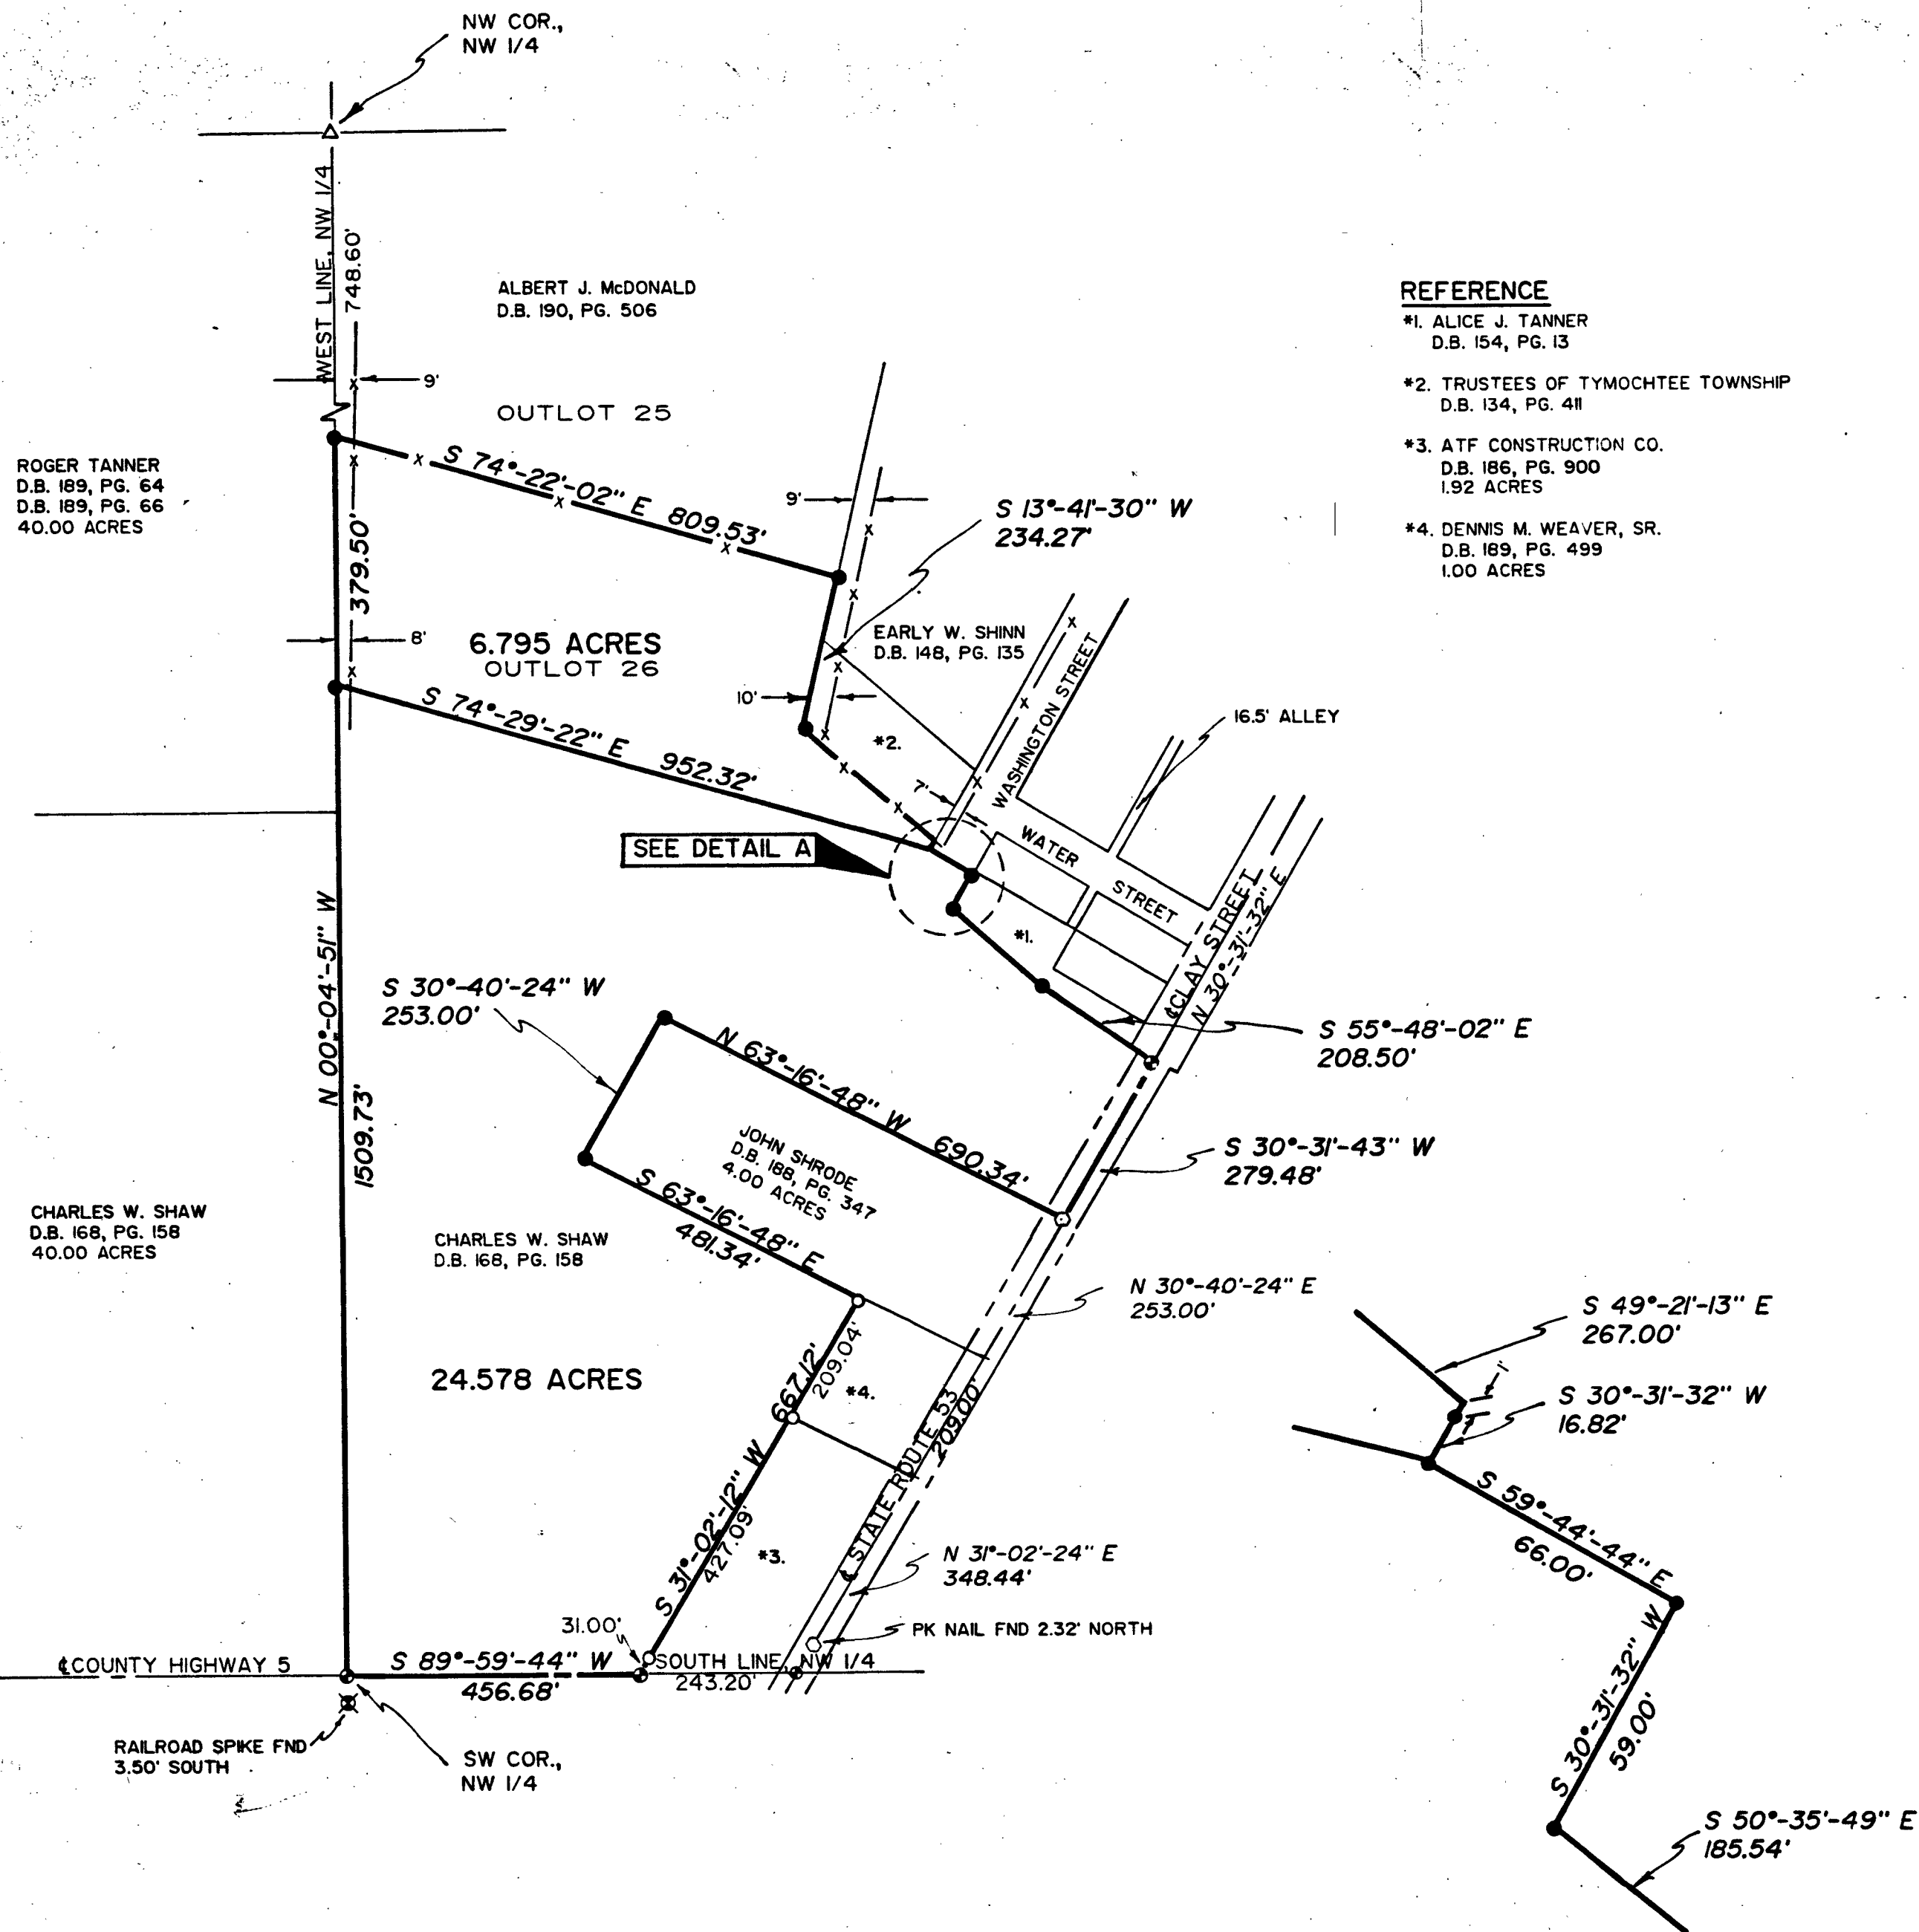

REFERENCE

- *1. ALICE J. TANNER
D.B. 154, PG. 13
- *2. TRUSTEES OF TYMOCHTEE TOWNSHIP
D.B. 134, PG. 411
- *3. ATF CONSTRUCTION CO.
D.B. 186, PG. 900
1.92 ACRES
- *4. DENNIS M. WEAVER, SR.
D.B. 189, PG. 499
1.00 ACRES

DESCRIPTION

BEING OUTLOT 26 OF THE VILLAGE OF McCUTCHENVILLE AND PART OF THE NORTHWEST QUARTER, SECTION FOUR, TOWNSHIP 1 SOUTH, RANGE 14 EAST, TYMOCHTEE TOWNSHIP, WYANDOT COUNTY, OHIO.

LEGEND

- 5/8" IRON PIN SET
- ⊙ RAILROAD SPIKE SET
- PK NAIL FND
- PK NAIL SET
- 1/2" IRON PIPE FND
- △ STONE AND MONUMENT BOX FND

0 200 400
SCALE 1"=200'

NOTE

1. ALL 5/8" IRON PINS SET ARE 30" LONG REINFORCING RODS WITH YELLOW PLASTIC CAPS STAMPED "MAKEEVER & ASSOC." UNLESS OTHERWISE NOTED.
2. BEARINGS SHOWN HEREON ARE TO AN ASSUMED MERIDIAN AND ARE USED TO DENOTE ANGLES ONLY.

SURVEY NO. 3669
VOL. 7 PAGE 118
DATE MAY 16, 1990

SURVEYOR'S STATEMENT

THE UNDERSIGNED HEREBY STATES TO DAN CLELAND THAT THE DRAWING HEREIN IS REPRESENTATIVE OF AN ACTUAL SURVEY PERFORMED BY MYSELF OR UNDER MY SUPERVISION AND THAT ALL INFORMATION SHOWN IS TRUE AND CORRECT TO THE BEST OF MY KNOWLEDGE AND BELIEF.

Robert Lyn Makeever
ROBERT LYN MAKEEVER, P.E., P.S.
PROFESSIONAL SURVEYOR NO. 6828
DATE: 8-24-89



PLAT OF SURVEY FOR

DAN CLELAND

ASSISTANTS:
DENNIS SEVILLE
RAYMOND FOOS
FILE: 89-065
DWG BY: RWB

**MAKEEVER AND ASSOCIATES
ENGINEERS & SURVEYORS**
207 B S. SANDUSKY AVE., BUCYRUS, OHIO 44820 PH. (419) 562-7757

DETAIL A