
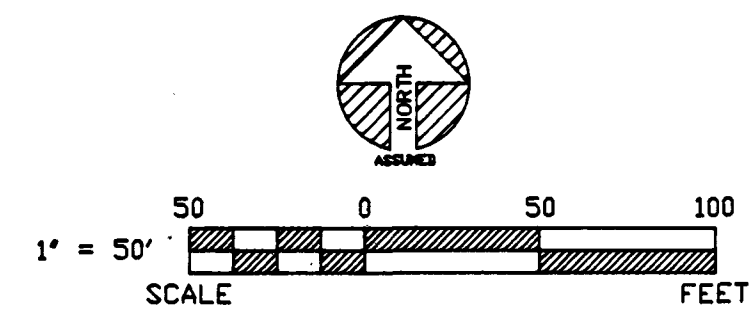


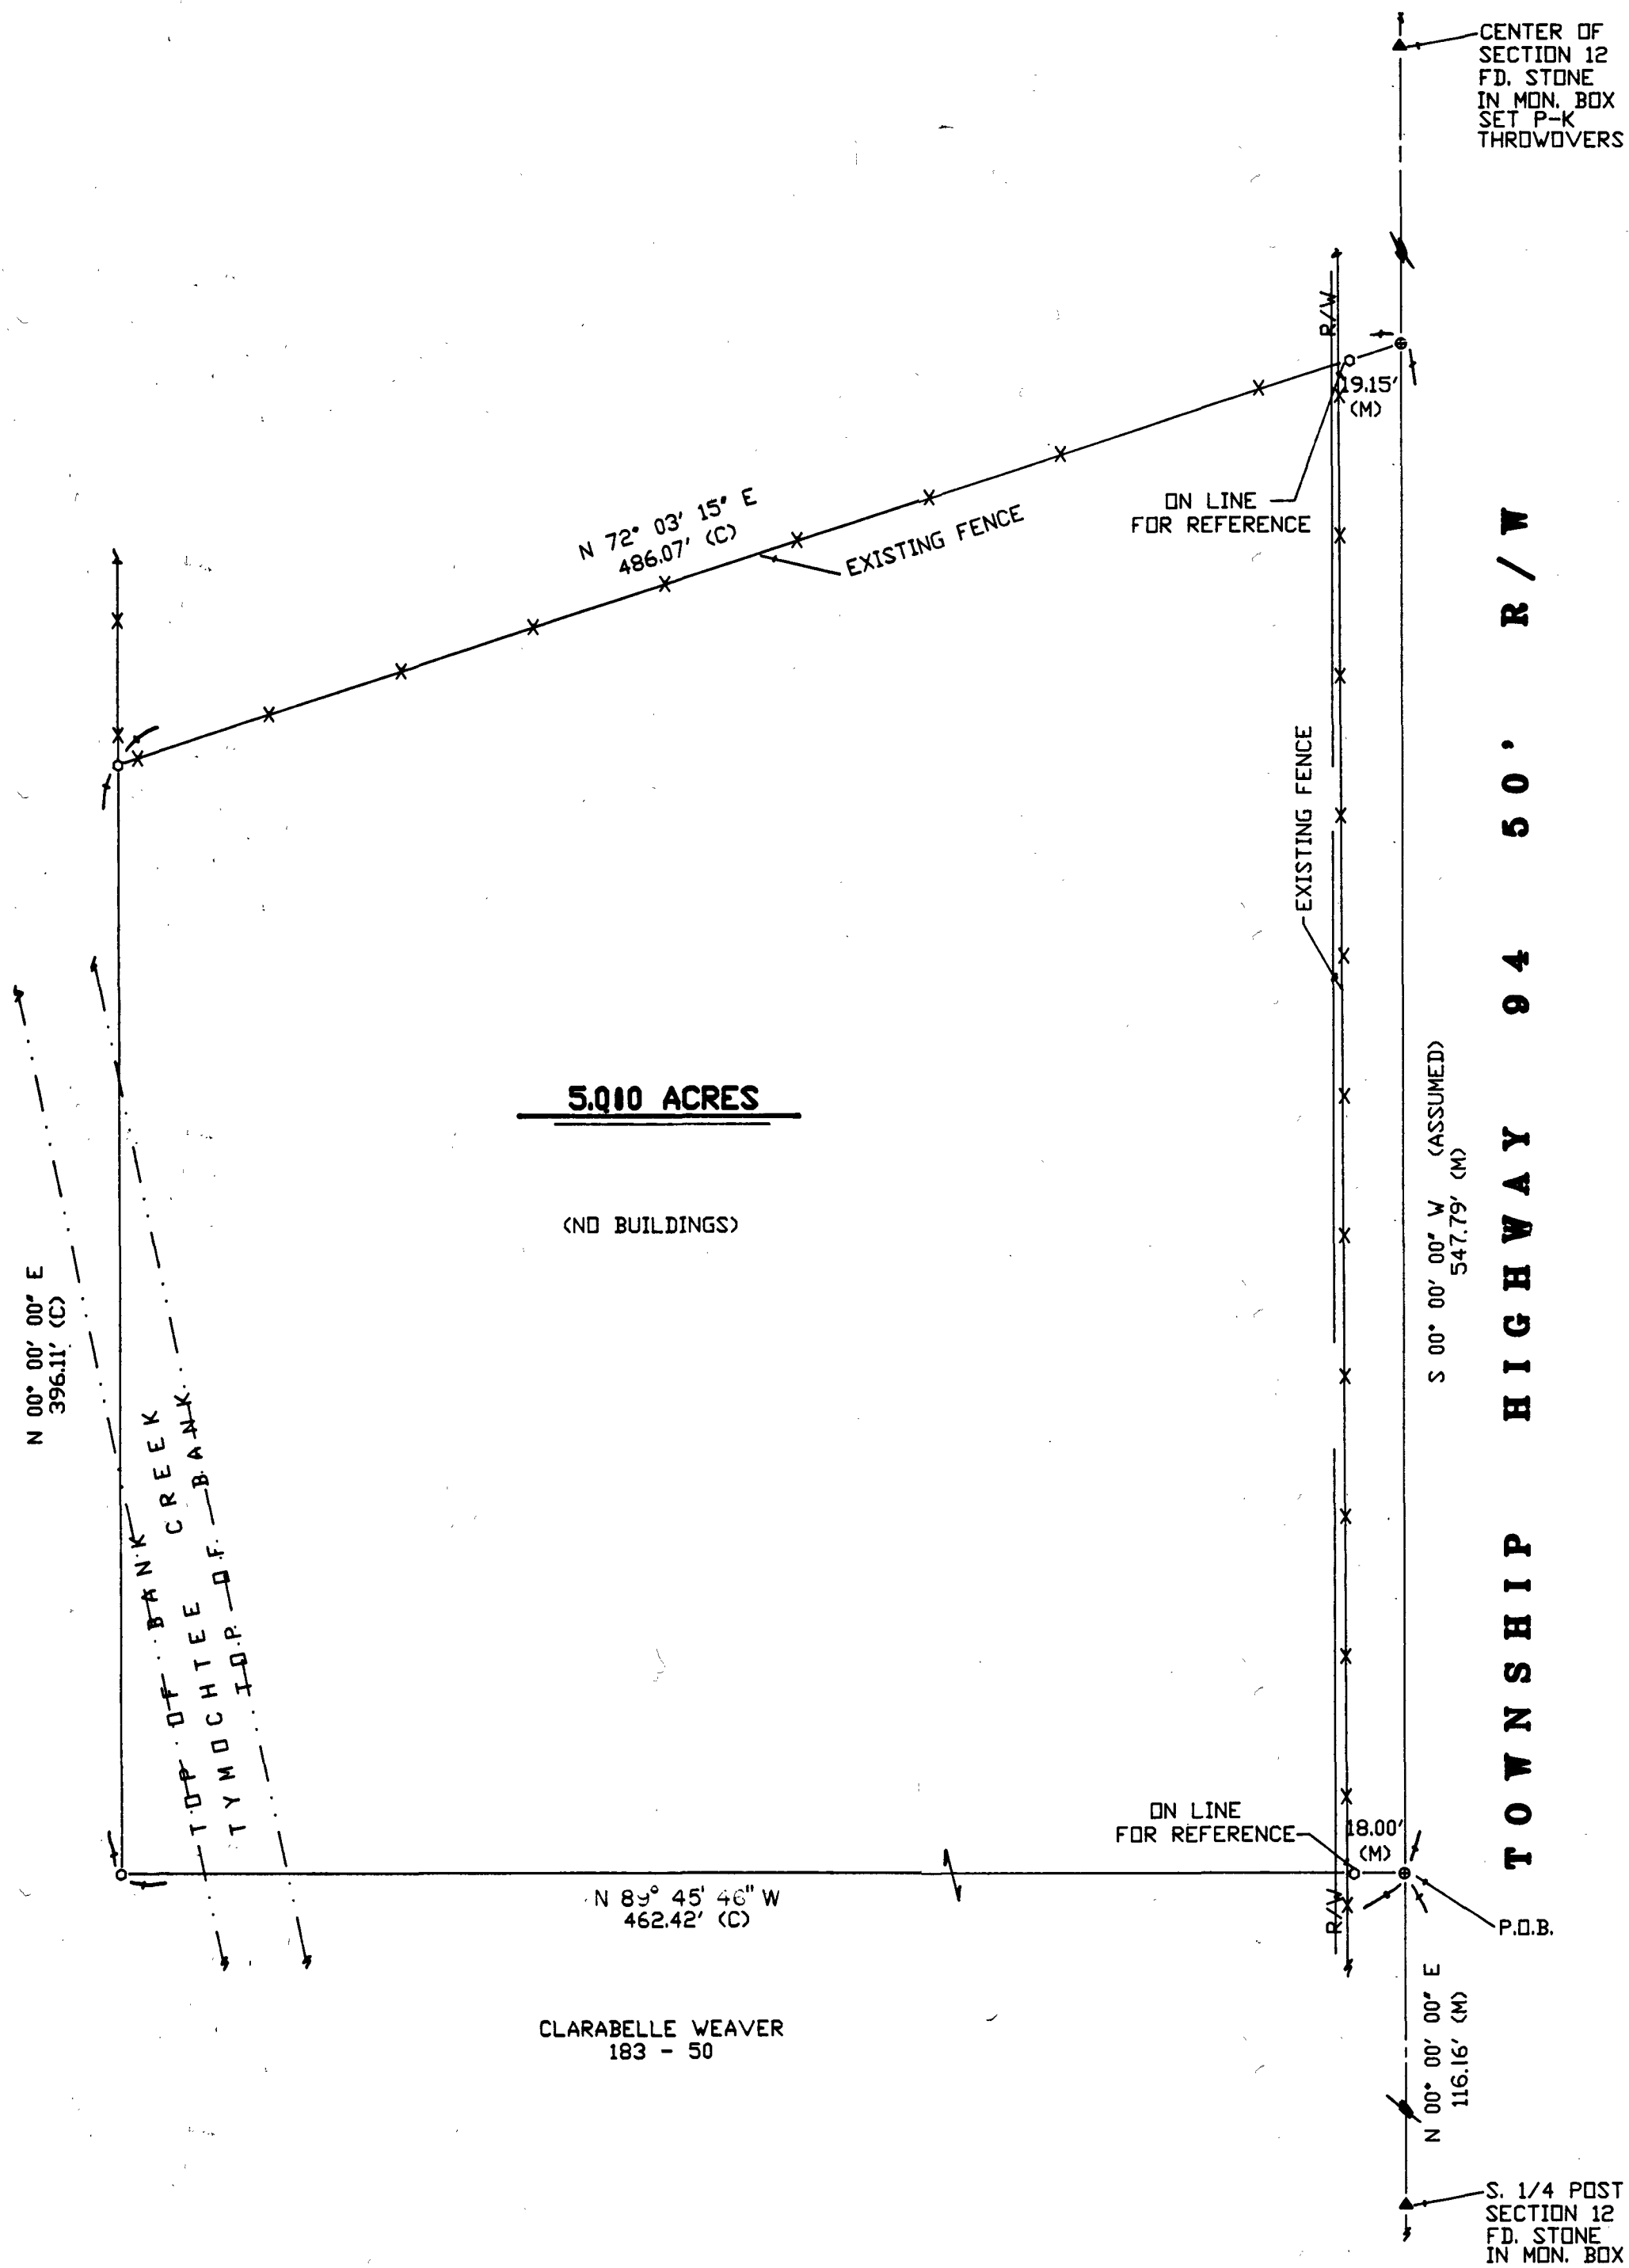

REFERENCES

DEED VOLUME AND PAGE AS SHOWN

WYANDOT COUNTY CORNERSTONE REFERENCES

SURVEY VOLUME & PAGE

VOL. 3, PG. 371

VOL. 3, PG. 520

VOL. 5, PG. 305

SURVEY NO. 3486

VOL 7 PAGE 123

DATE July 12, 1990

NOTE: ALL IRON ROD SET ARE 1/2" DIA. WITH PERSONALIZED CAPS (HANK # 6972) DRIVEN FLUSH.

SYMBOL	DESCRIPTION
▲	STONE
■	MONUMENT BOX
●	CONC. MONUMENT
⊙	RAILROAD SPIKE
○	MAIL
⊕	IRON ROD
⊗	IRON PIPE
⊘	BULL HOLE
⊙	WOOD POST
⊕	BEED
⊗	PLAT
⊘	MEASURED
⊙	CALCULATED
⊕	DIAMETER

I HEREBY CERTIFY THAT THE ABOVE DESCRIBED LAND SURVEYED BY **MAY 1990**

PROPERTY LINES SHOWN ARE BASED UPON THE BEST AVAILABLE DATA AND ARE NOT TO BE USED FOR ANY OTHER PURPOSE. ALL INFORMATION SHOWN IS TRUE AND CORRECT TO THE BEST OF MY KNOWLEDGE AND BELIEF.

JAMES G. HANCOCK, JR.
JAMES G. HANCOCK, JR.
6-6972
SURVEYOR

James G. Hancock, Jr.
JAMES G. HANCOCK, JR., P.E. # 6972 DATE

JOB NO.	ENGINEERING	SURVEYING	DATE	DRAWN BY	CHECKED BY	REVISIONS	SHEET NO.
90036-S	49	SOUTH WASHINGTON STREET	44883	DJN	5-29-90	1	1
(209)							

HANK AND ASSOCIATES, INC.

BONNIE ANSLEY

LOCATED IN THE SW 1/4 OF SECTION 12, MARSEILLES TOWNSHIP, T-4-S, R-12-E, WYANDOT COUNTY, OHIO