


# DESCRIPTION

BEING PART OF THE NORTHEAST QUARTER OF SECTION  
20, TOWNSHIP 2 SOUTH, RANGE 14 EAST, UPPER  
SANDUSKY, CRANE TOWNSHIP, WYANDOT COUNTY, OHIO.

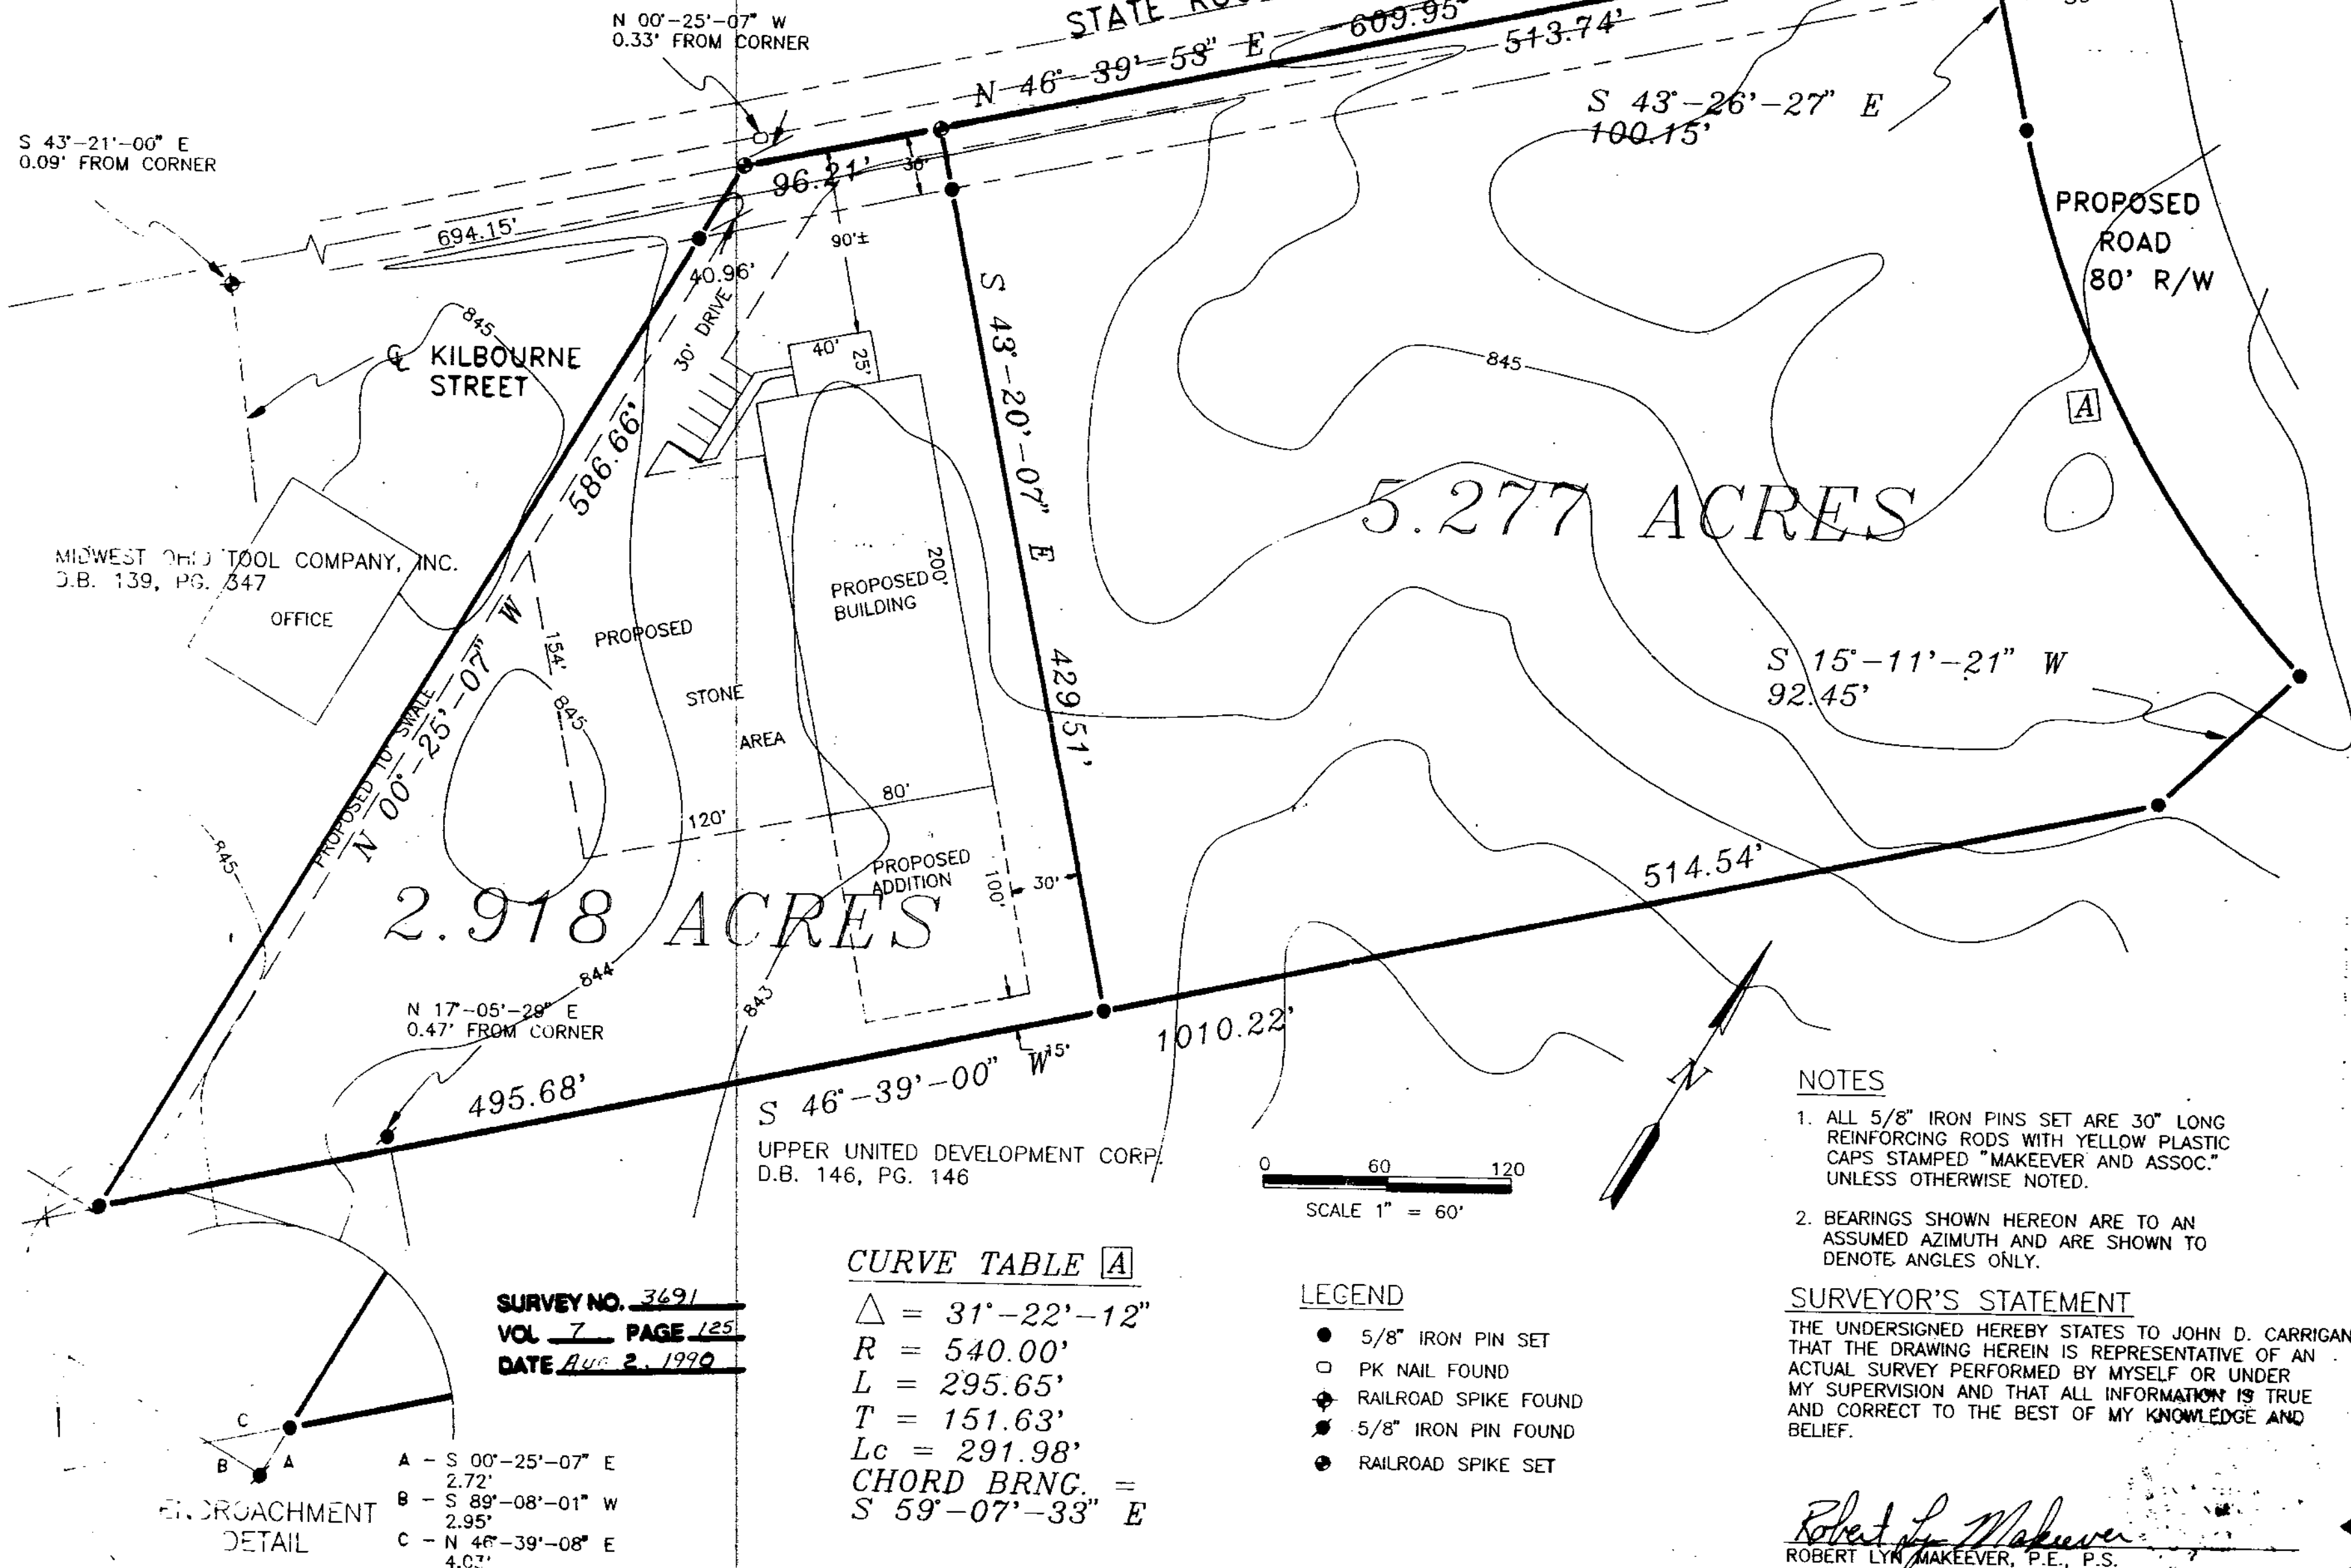

JOHN D. CARRIGAN

ASSISTANTS:  
RAYMOND FOOS  
BRETT RIDGE  
DRAWN BY: LGS  
FILE NO. 90-146

ENGINEERS \* SURVEYORS  
RAYMOND FOOS  
BRETT RIDGE  
P.O. BOX 325, 207 S. SANDUSKY AVE.  
BUCYRUS, OHIO 44820

**Makeever & Associates**  
P.O. BOX 325, 207 S. SANDUSKY AVE.  
BUCYRUS, OHIO 44820