
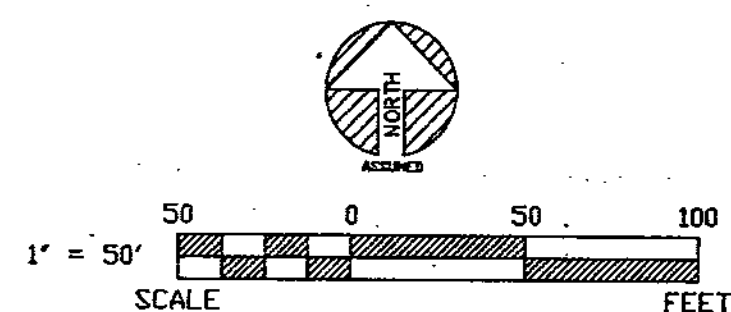


COUNTY HIGHWAY 53 40' R/W

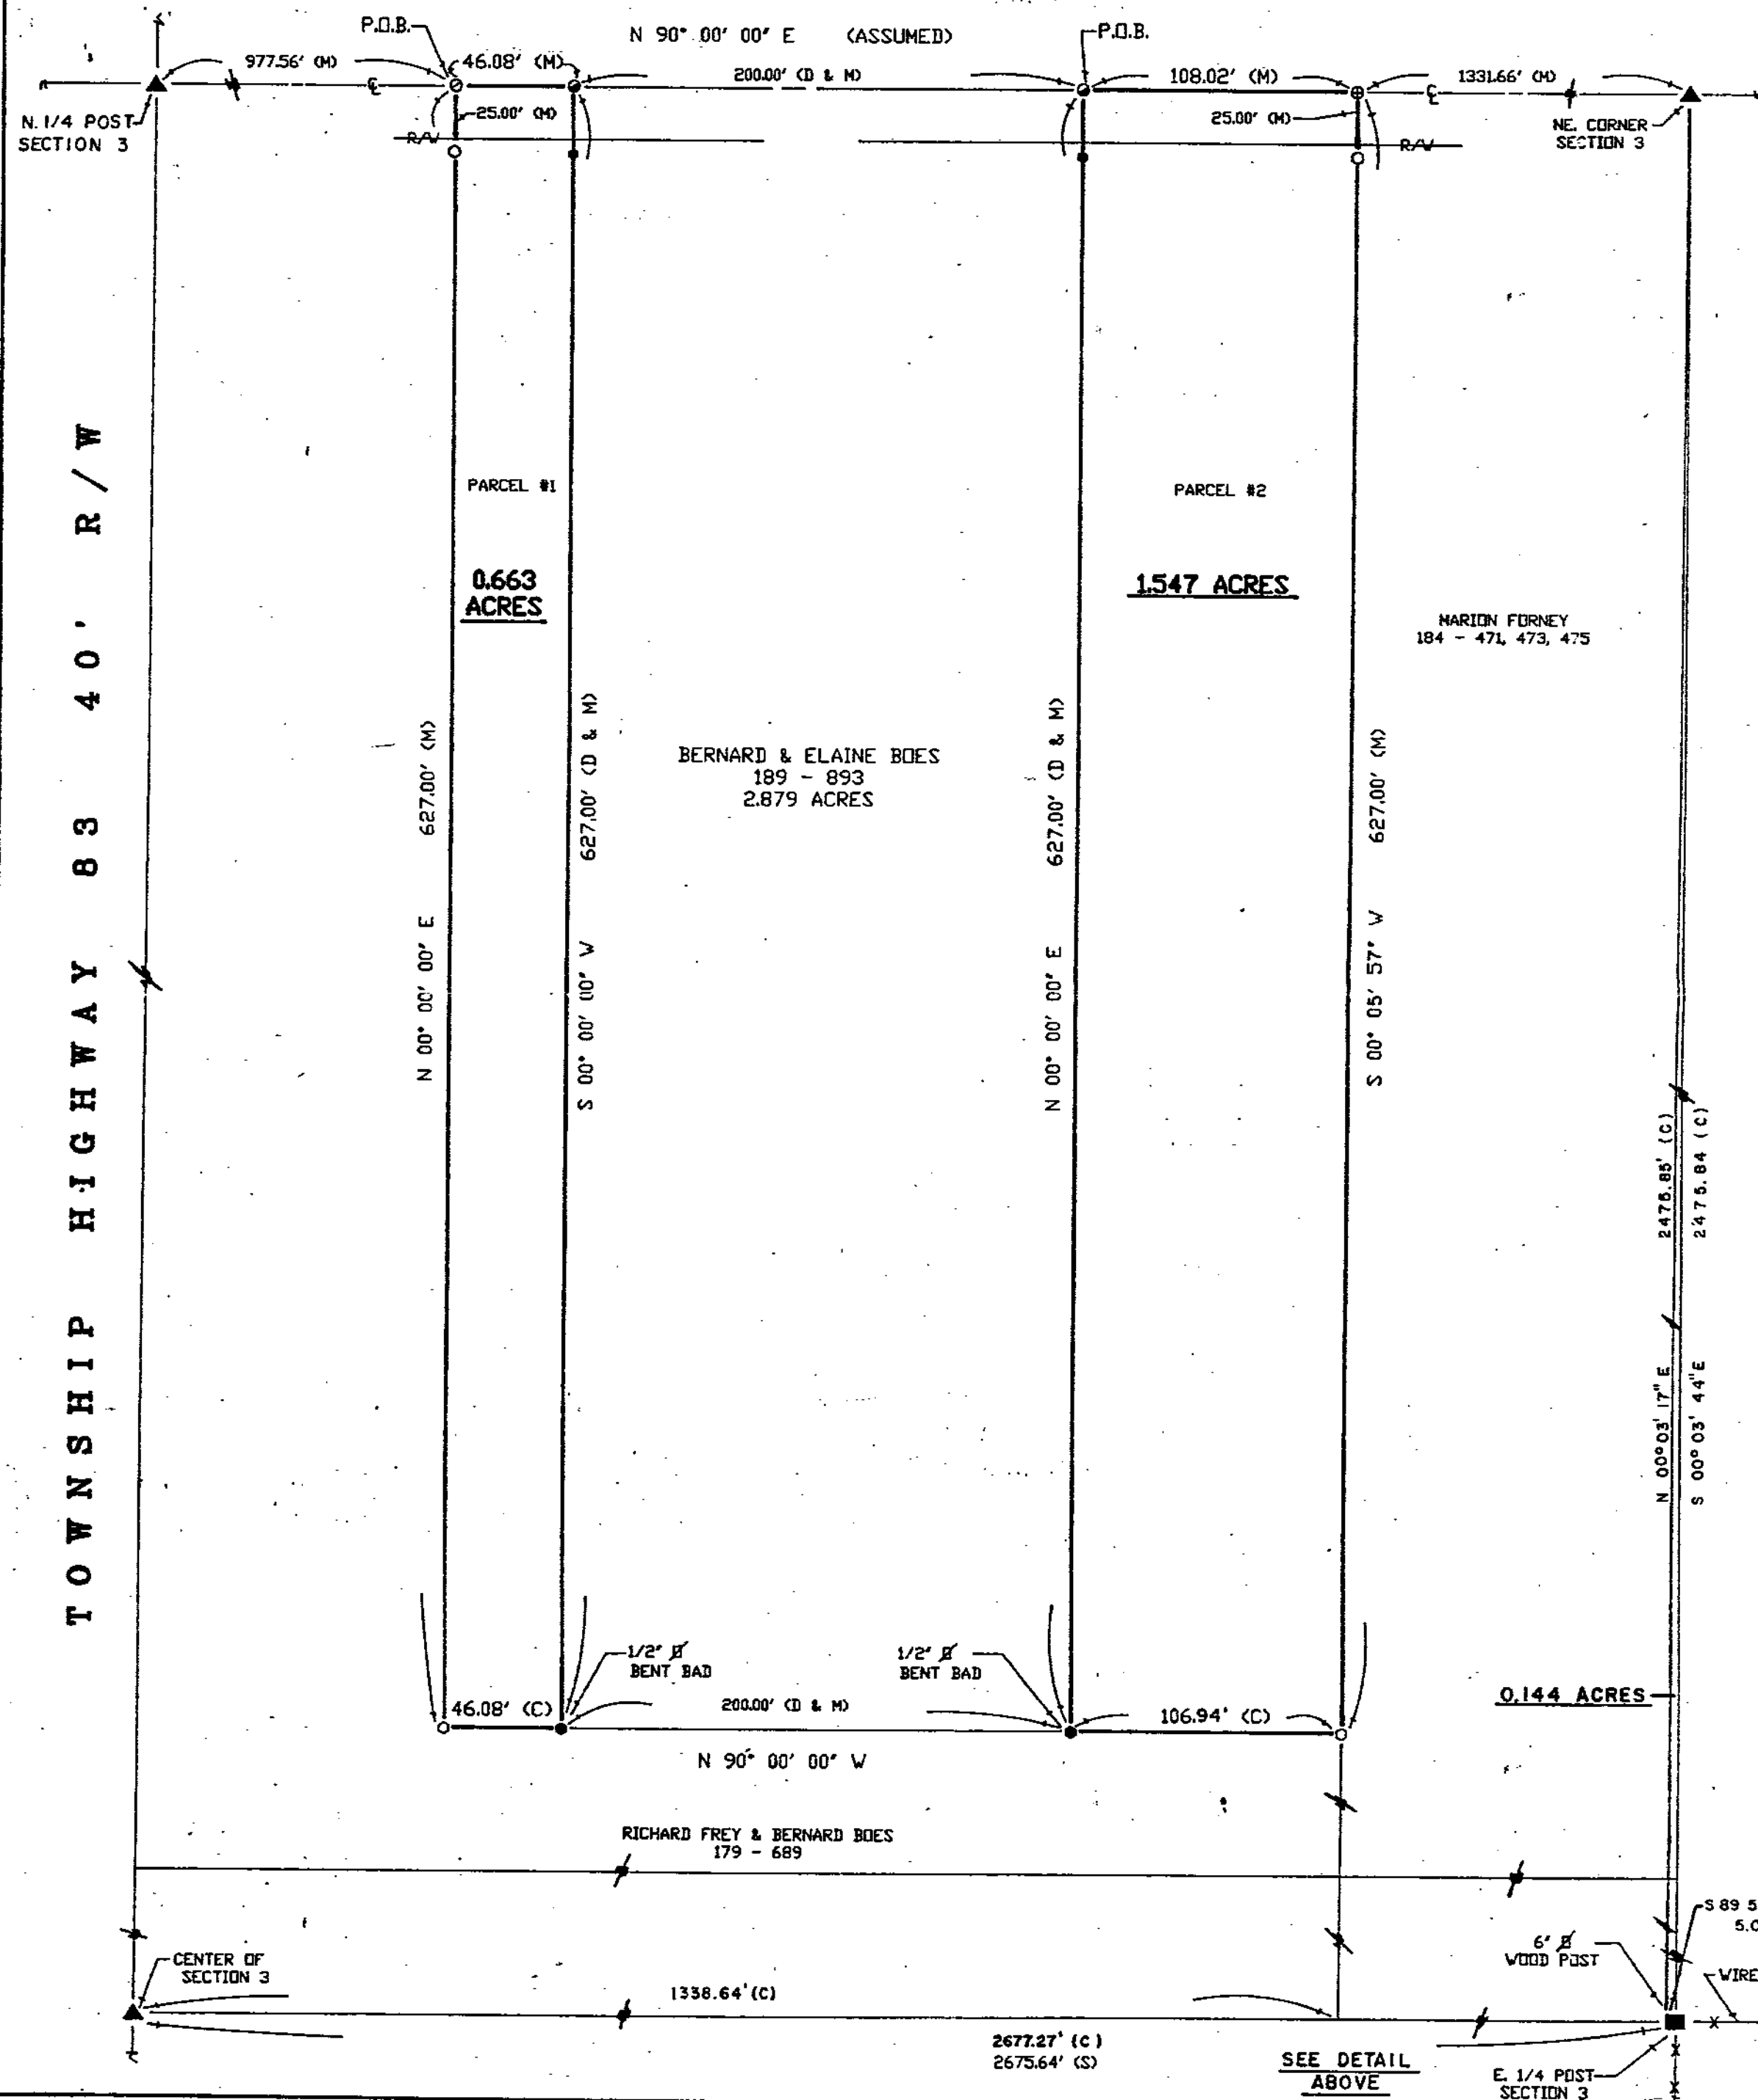

REFERENCES

DEED VOLUME AND PAGE AS SHOWN


WYANDOT COUNTY CORNERSTONE REFERENCES

SURVEY VOL. 3, PG. 401

SURVEY NO. 3718

VOL 7 PAGE 130

DATE Nov 9, 1990

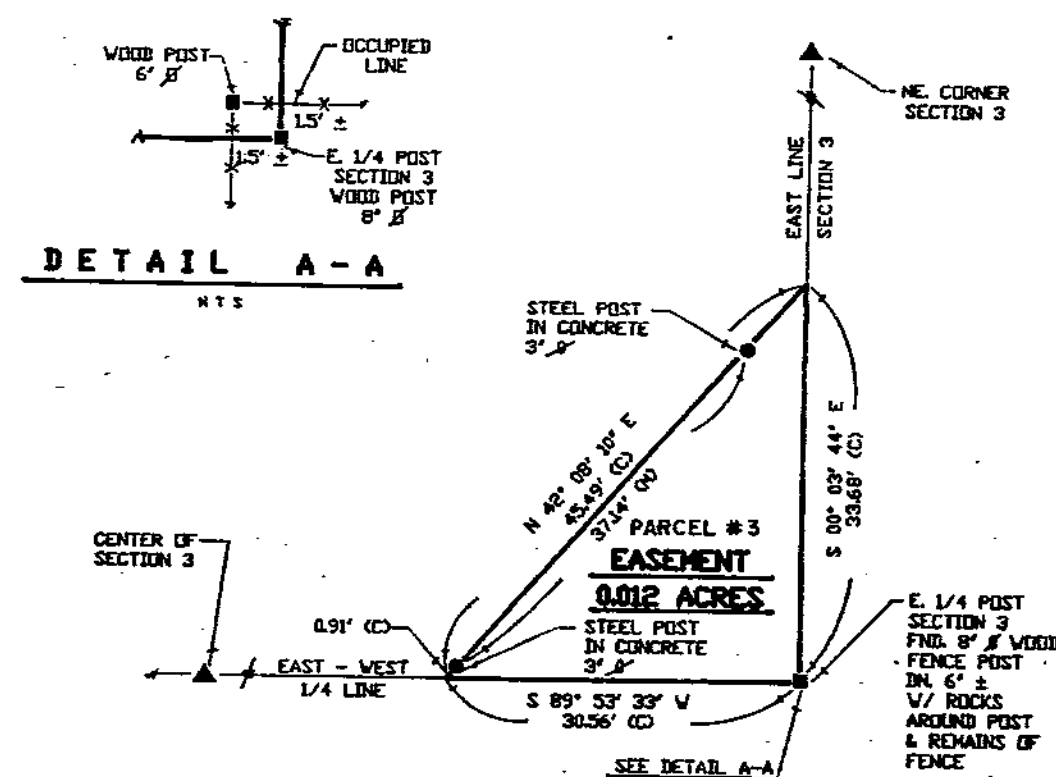

NOTE: ALL IRON ROD SET ARE 1/2" DIA. WITH
PERSONALIZED CAPS (HANK # 6972)
DRIVEN FLUSH.

LEGEND

SET	FOUND	DESCRIPTION
	▲	STONE
☐	◻	MONUMENT BOX
△	⬆	CONC. MONUMENT
⊕	⊗	RAILROAD SPIKE
⊙	◐	NAIL
○	●	IRON ROD
○	●	IRON PIPE
⊙	⊗	DRILL HOLE
	■	WOOD POST
33" W ' (C)	D	DEED
	P	PLAT
FENCE	M	MEASURED
	C	CALCULATED
✕	⊘	DIAMETER

I HEREBY DECLARE THAT THE ABOVE PARCEL WAS
SURVEYED DURING OCT. - NOV., 1990.
PROPERTY LINES SHOWN ARE LOCATED FROM DEEDS
ON RECORD AND ARE DEED LINES. BEARINGS ARE
ASSUMED FOR ANGULAR MEASUREMENT ONLY. ALL
INFORMATION SHOWN IS TRUE AND CORRECT TO THE
BEST OF MY KNOWLEDGE AND BELIEF.

James G. Homan Jr. 11-26-90
JAMES G. HOMAN JR., P.S. # 6972 DATE
ORIGINAL SIGNED IN RED INK

JOB NO.	90127-S (492)
HANK AND ASSOCIATES, INC. ENGINEERING SURVEYING 49 SOUTH WASHINGTON STREET TIFFIN, OHIO 44883 (419) 447-4300	
SURVEY FOR: BERNARD BOES LOCATED IN THE NE. 1/4 OF SECTION 3, JACKSON TOWNSHIP, T-3-S, R-12-E, WYANDOT COUNTY, OHIO	
DRAWN BY:	DJN 11-05-90
CHECKED BY:	PCJ 11-06-90
REVISIONS:	12-18-90 AMT: Added boundary
SHEET NO.	1 / 1