


# SURVEY FOR - MARJORIE M. WEBSTER


1"  $\frac{1}{2}$  PERSONALIZED IRON PIPE SET  
PT. NE 4  
SEC. 10

T. 1 S., R. 14 E.  
TWP.: TYMOCHEE  
COUNTY: WYANDOT  
OHIO.

DEED REF.: VOL. 189, PG. 259  
SURV. REF.: VOL. 4, PG. 437

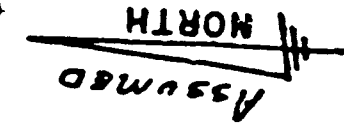

0 50 100  
SCALE: 1 INCH = 50 FEET

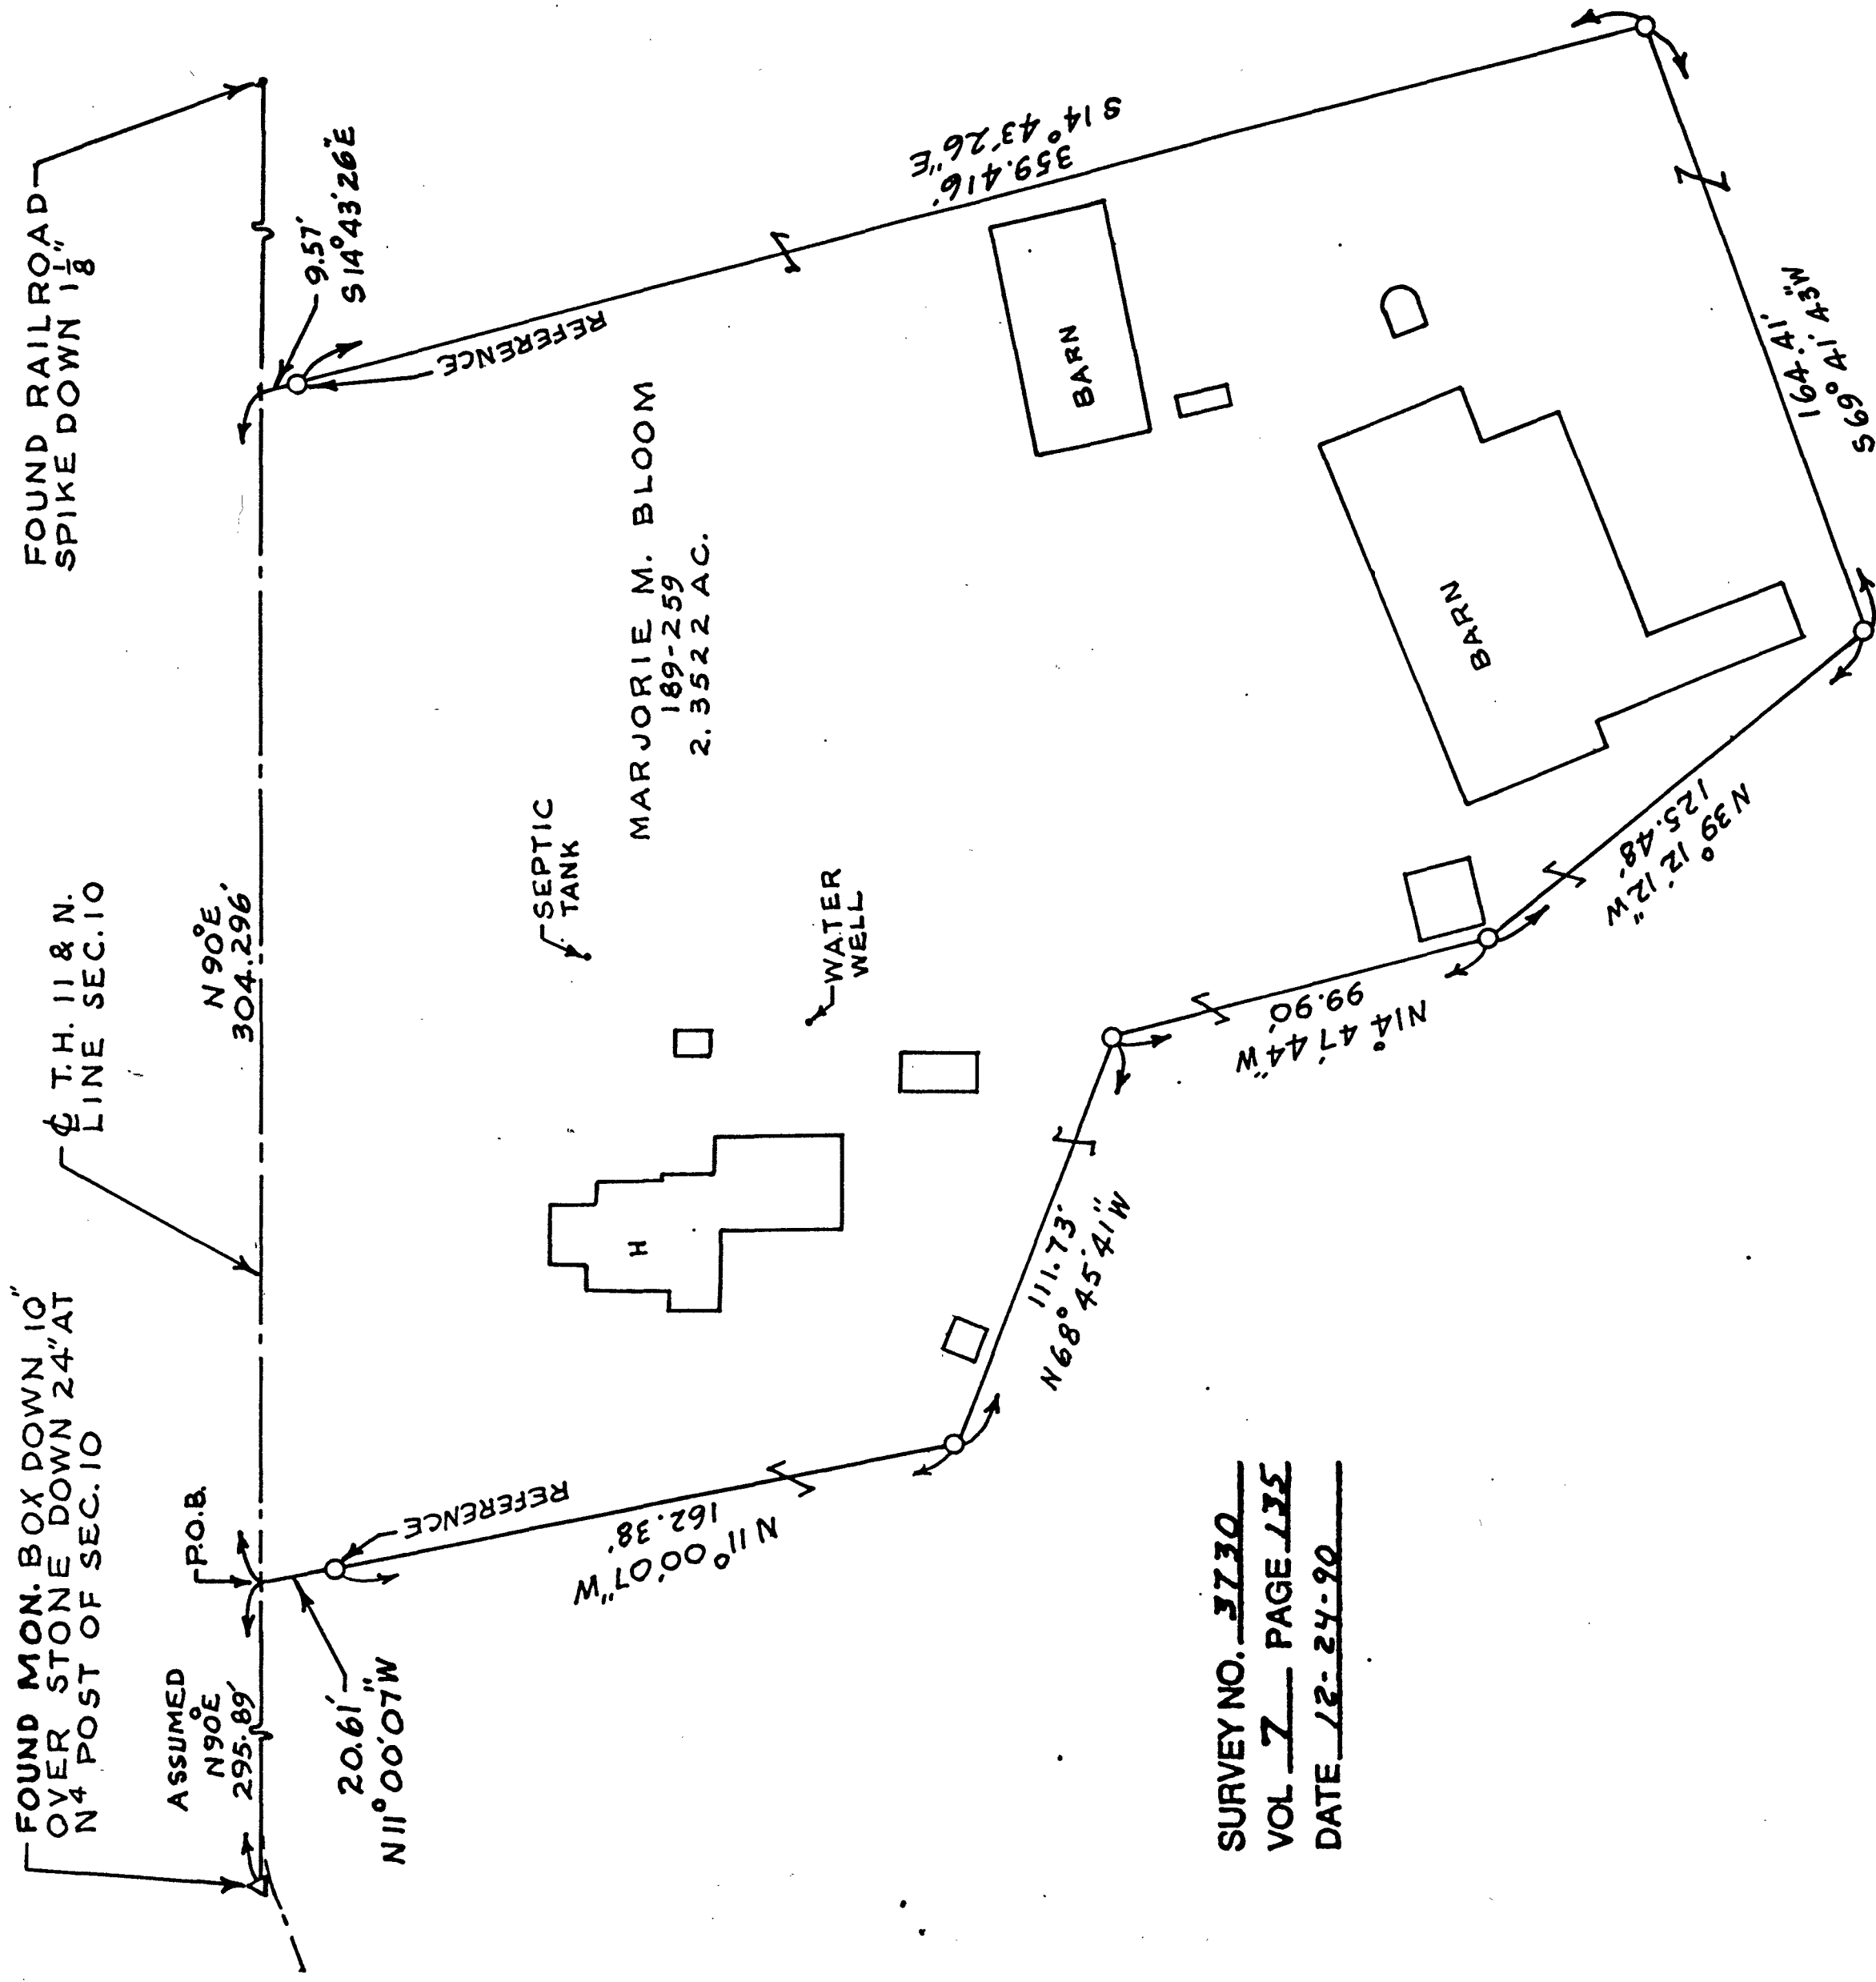

SURVEY NO. 3730  
VOL 7 PAGE 135  
DATE 12-24-90



I Hereby Certify The Above Plot To Be True &  
Correct According To A Survey.  
Made in DEC. 11, 1990  
One Registered Surveyor No. 5647.  
By Jerry B. Weininger  
**JERRY B. WEININGER**