
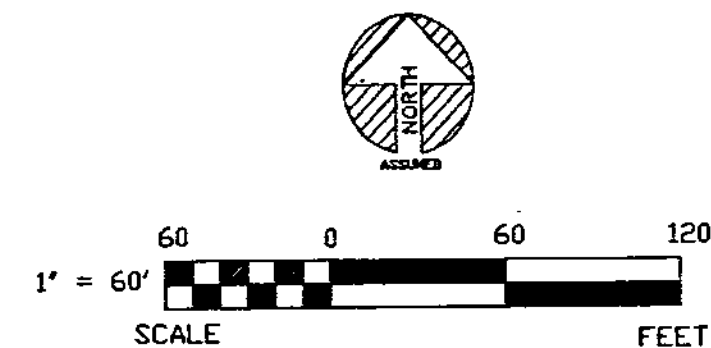


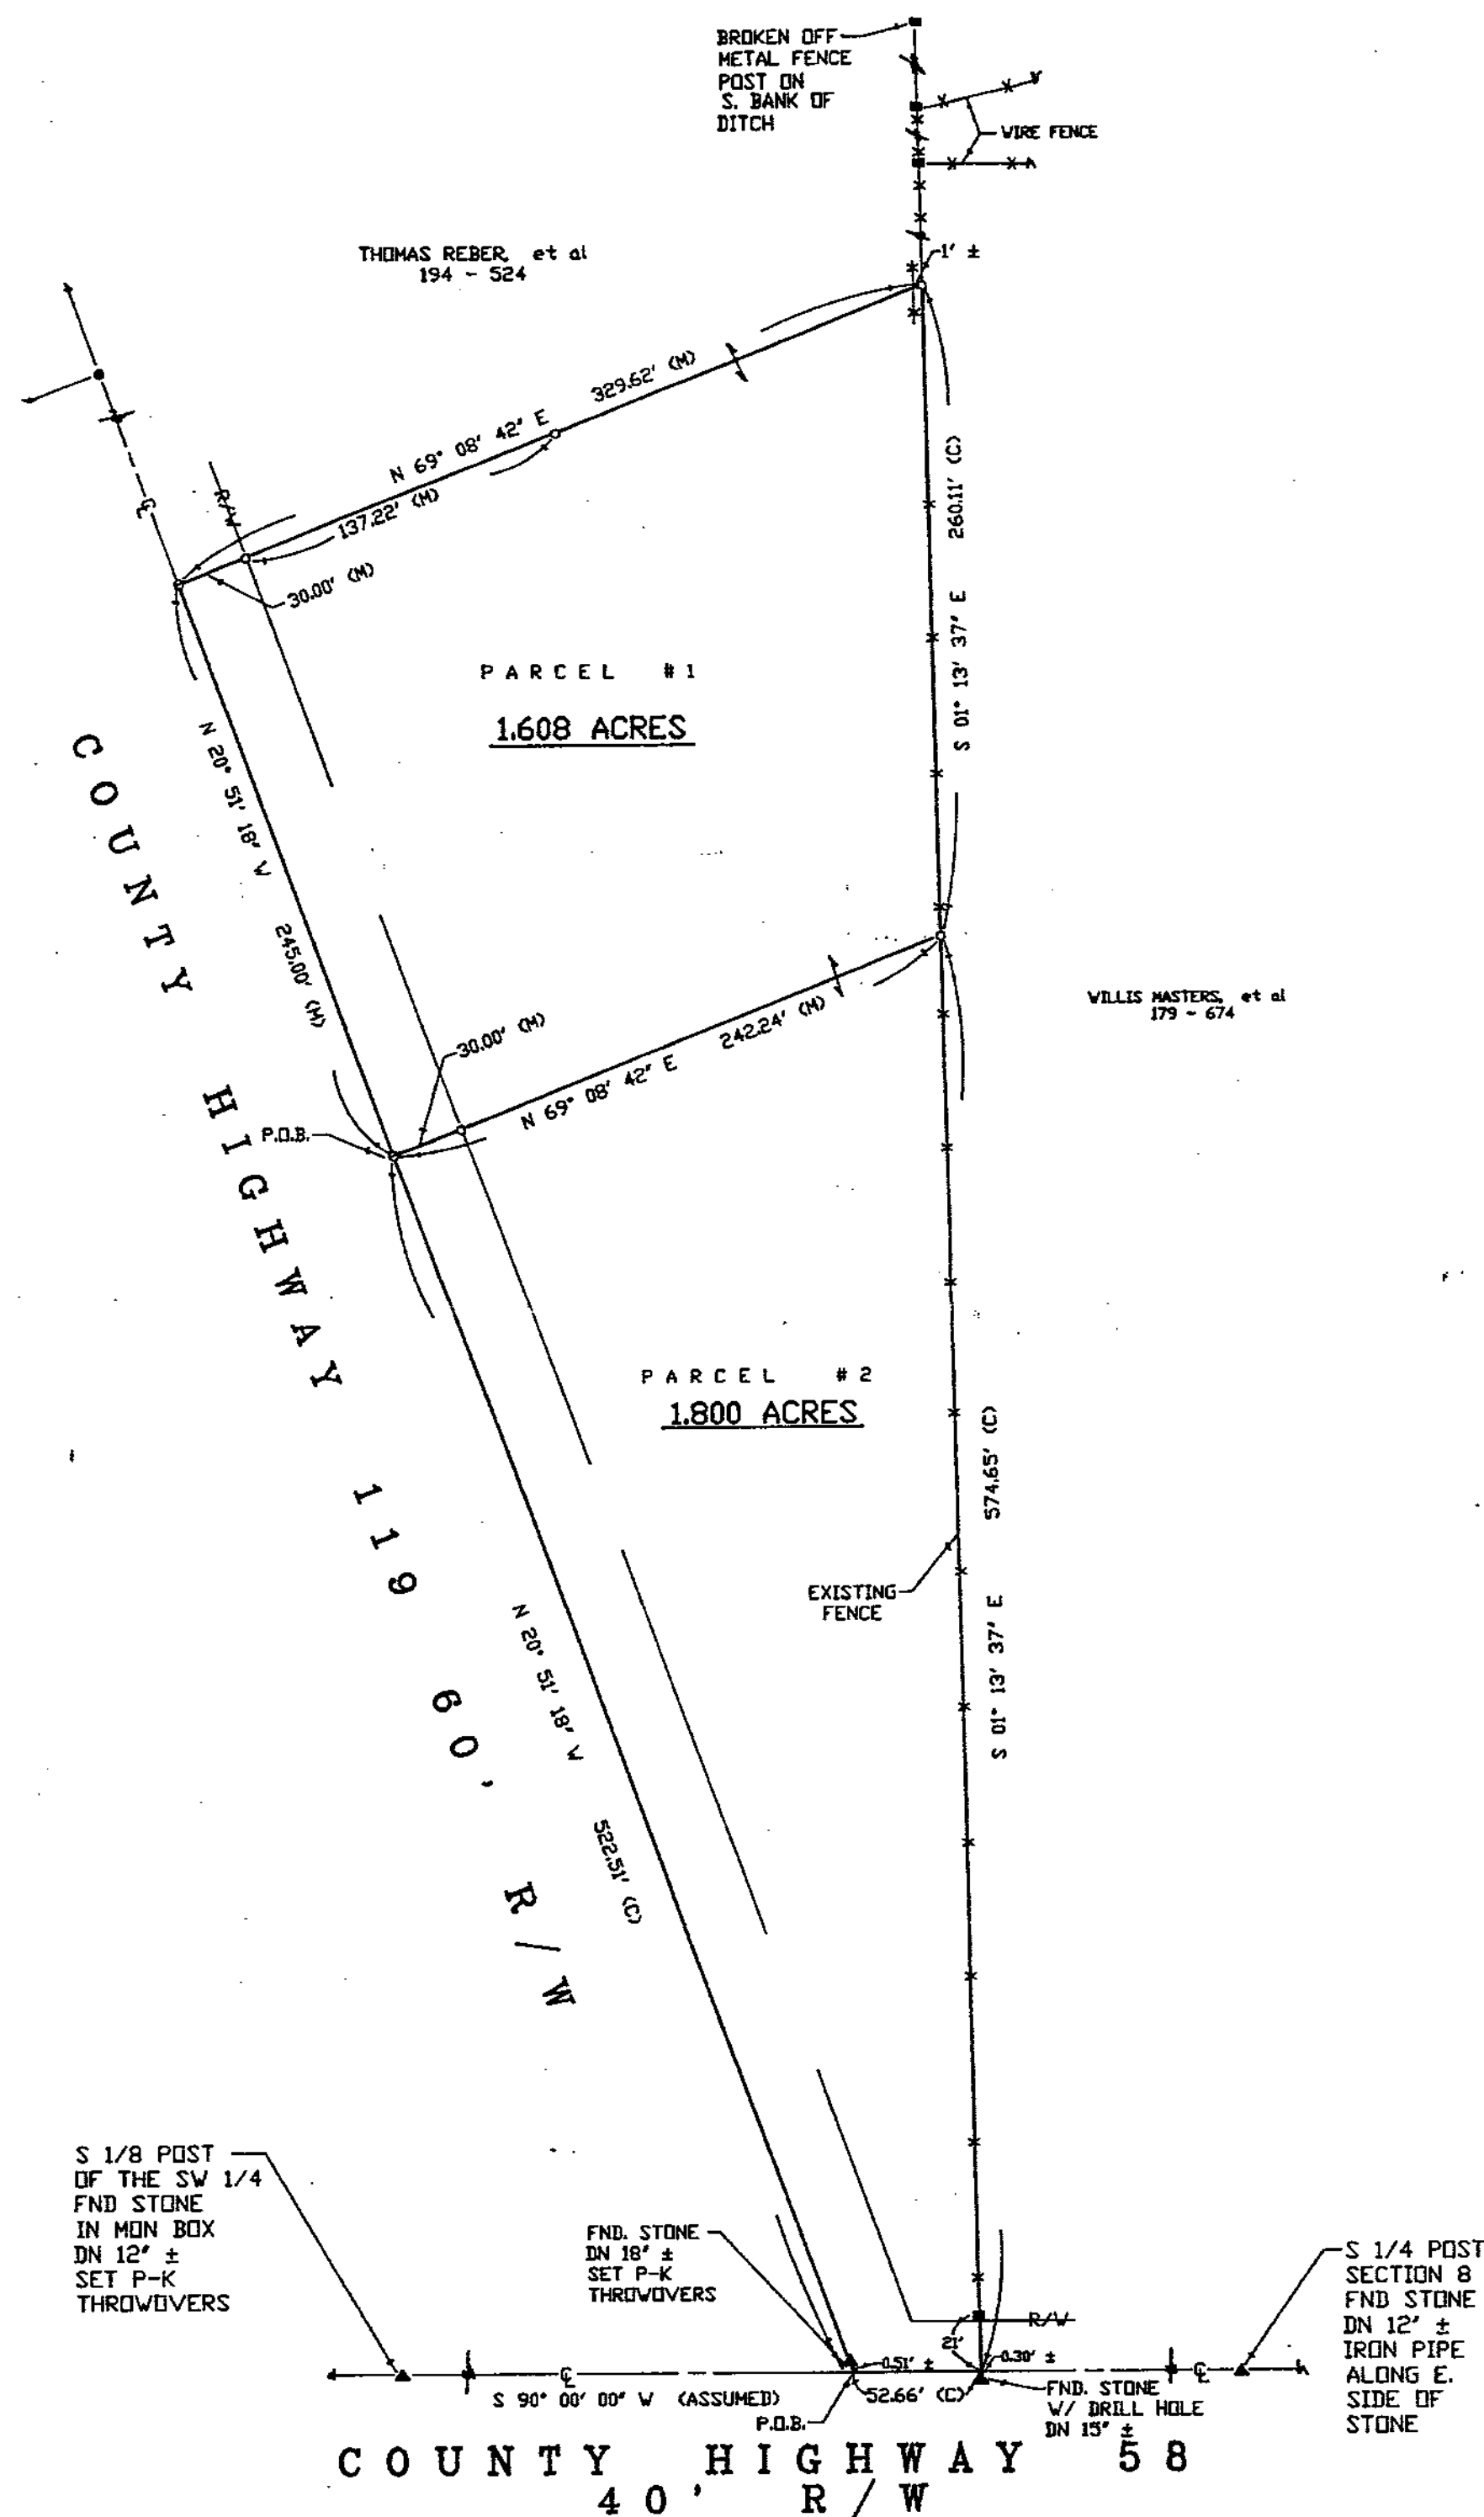

REFERENCES

DEED VOLUME AND PAGE AS SHOWN


WYANDOT COUNTY CORNERSTONE REFERENCES

SURVEY VOLUME & PAGE:

VOL. 2, PG. 230

VOL. 3, PG. 274

VOL. 5, PG. 292

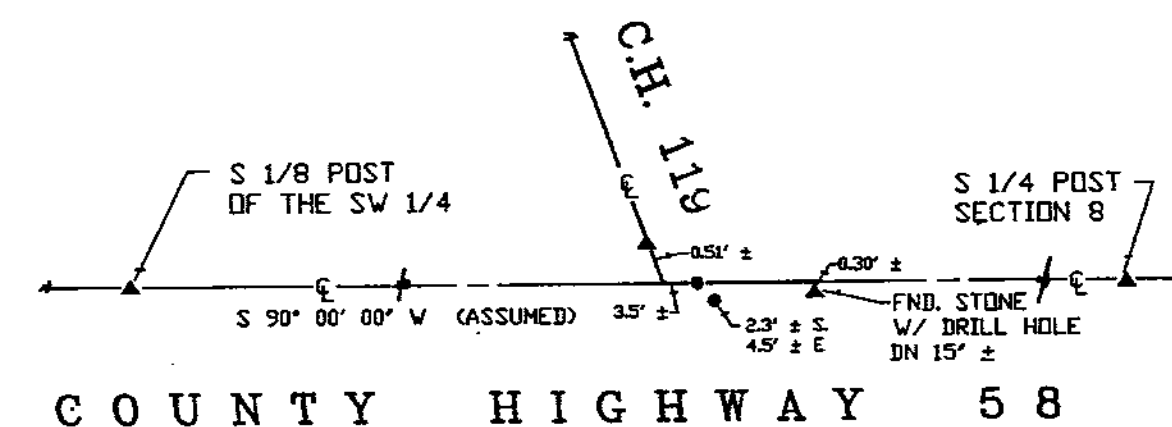

INTERSECTION DETAIL

SURVEY NO. 9101

VOL. 7 PAGE 136

DATE 1-10-91

NOTE: ALL IRON ROD SET ARE 1/2" DIA. WITH PERSONALIZED CAPS (HANK # 6972) DRIVEN FLUSH.

LEGEND

SET	FOUND	DESCRIPTION
△	▲	STONE
□	■	MONUMENT BOX
⊕	⊙	CONC. MONUMENT
⊗	⊗	RAILROAD SPIKE
○	●	NAIL
○	●	IRON ROD
○	●	IRON PIPE
○	●	DRILL HOLE
□	■	WOOD POST
D		DEED
P		PLAT
M		MEASURED
S		SURVEYED
C		CALCULATED

I HEREBY DECLARE THAT THE ABOVE PARCEL WAS SURVEYED DURING JANUARY, 1991.

PROPERTY LINES SHOWN ARE LOCATED FROM DEEDS

ON RECORD AND ARE DEED LINES. BEARINGS ARE

ASSUMED FOR ANGULAR MEASUREMENT ONLY. ALL

INFORMATION SHOWN IS TRUE AND CORRECT TO THE

BEST OF MY KNOWLEDGE AND BELIEF.



JAMES G. HOMAN, JR., P.S.# 6972 DATE 1-10-91

SHEET NO.	REVISIONS	CHECKED BY	DRAWN BY	SURVEY FOR	LOCATED IN	ENGINEERING SURVEYING	JOB NO.
1/1		JCH 01-03-91	DJN 01-03-91	NANCY JOHNSON	IN THE SW 1/4 OF SECTION 8, CRANE TOWNSHIP, T-3-S, R-14-E, WYANDOT COUNTY, OHIO	WASHINGTON STREET 49 SOUTH WASHINGTON STREET TIFFIN, OHIO 44883 (419) 447-4300	90151-S (30)