

SURVEY FOR - NOBLE GOODMAN

1" = 2' PERSONALIZED IRON PIPE SET
PT. NE 4 SEC. 3 & PT. NW 4 SEC. 2
SEC. 3 & SEC. 2

T. 2 S., R. 14 E.
TWP.: CRANE
COUNTY: WYANDOT
OHIO.



SURV. REF.:
VOL. 3, PG. 159
VOL. 6, PG. 540

0 50 100
SCALE: 1 INCH = 50 FEET

DEED REF.: VOL. 106, PGS. 78 & 80

NORTH
Assumed

SURVEY NO. 2103
VOL. 7 PAGE 132
DATE 1-16-91

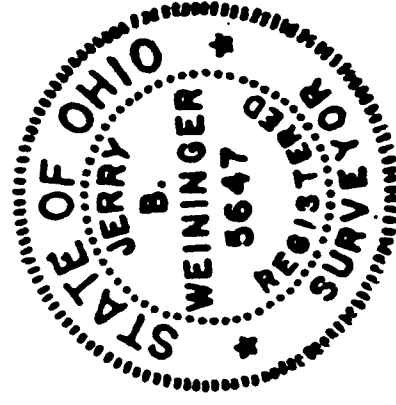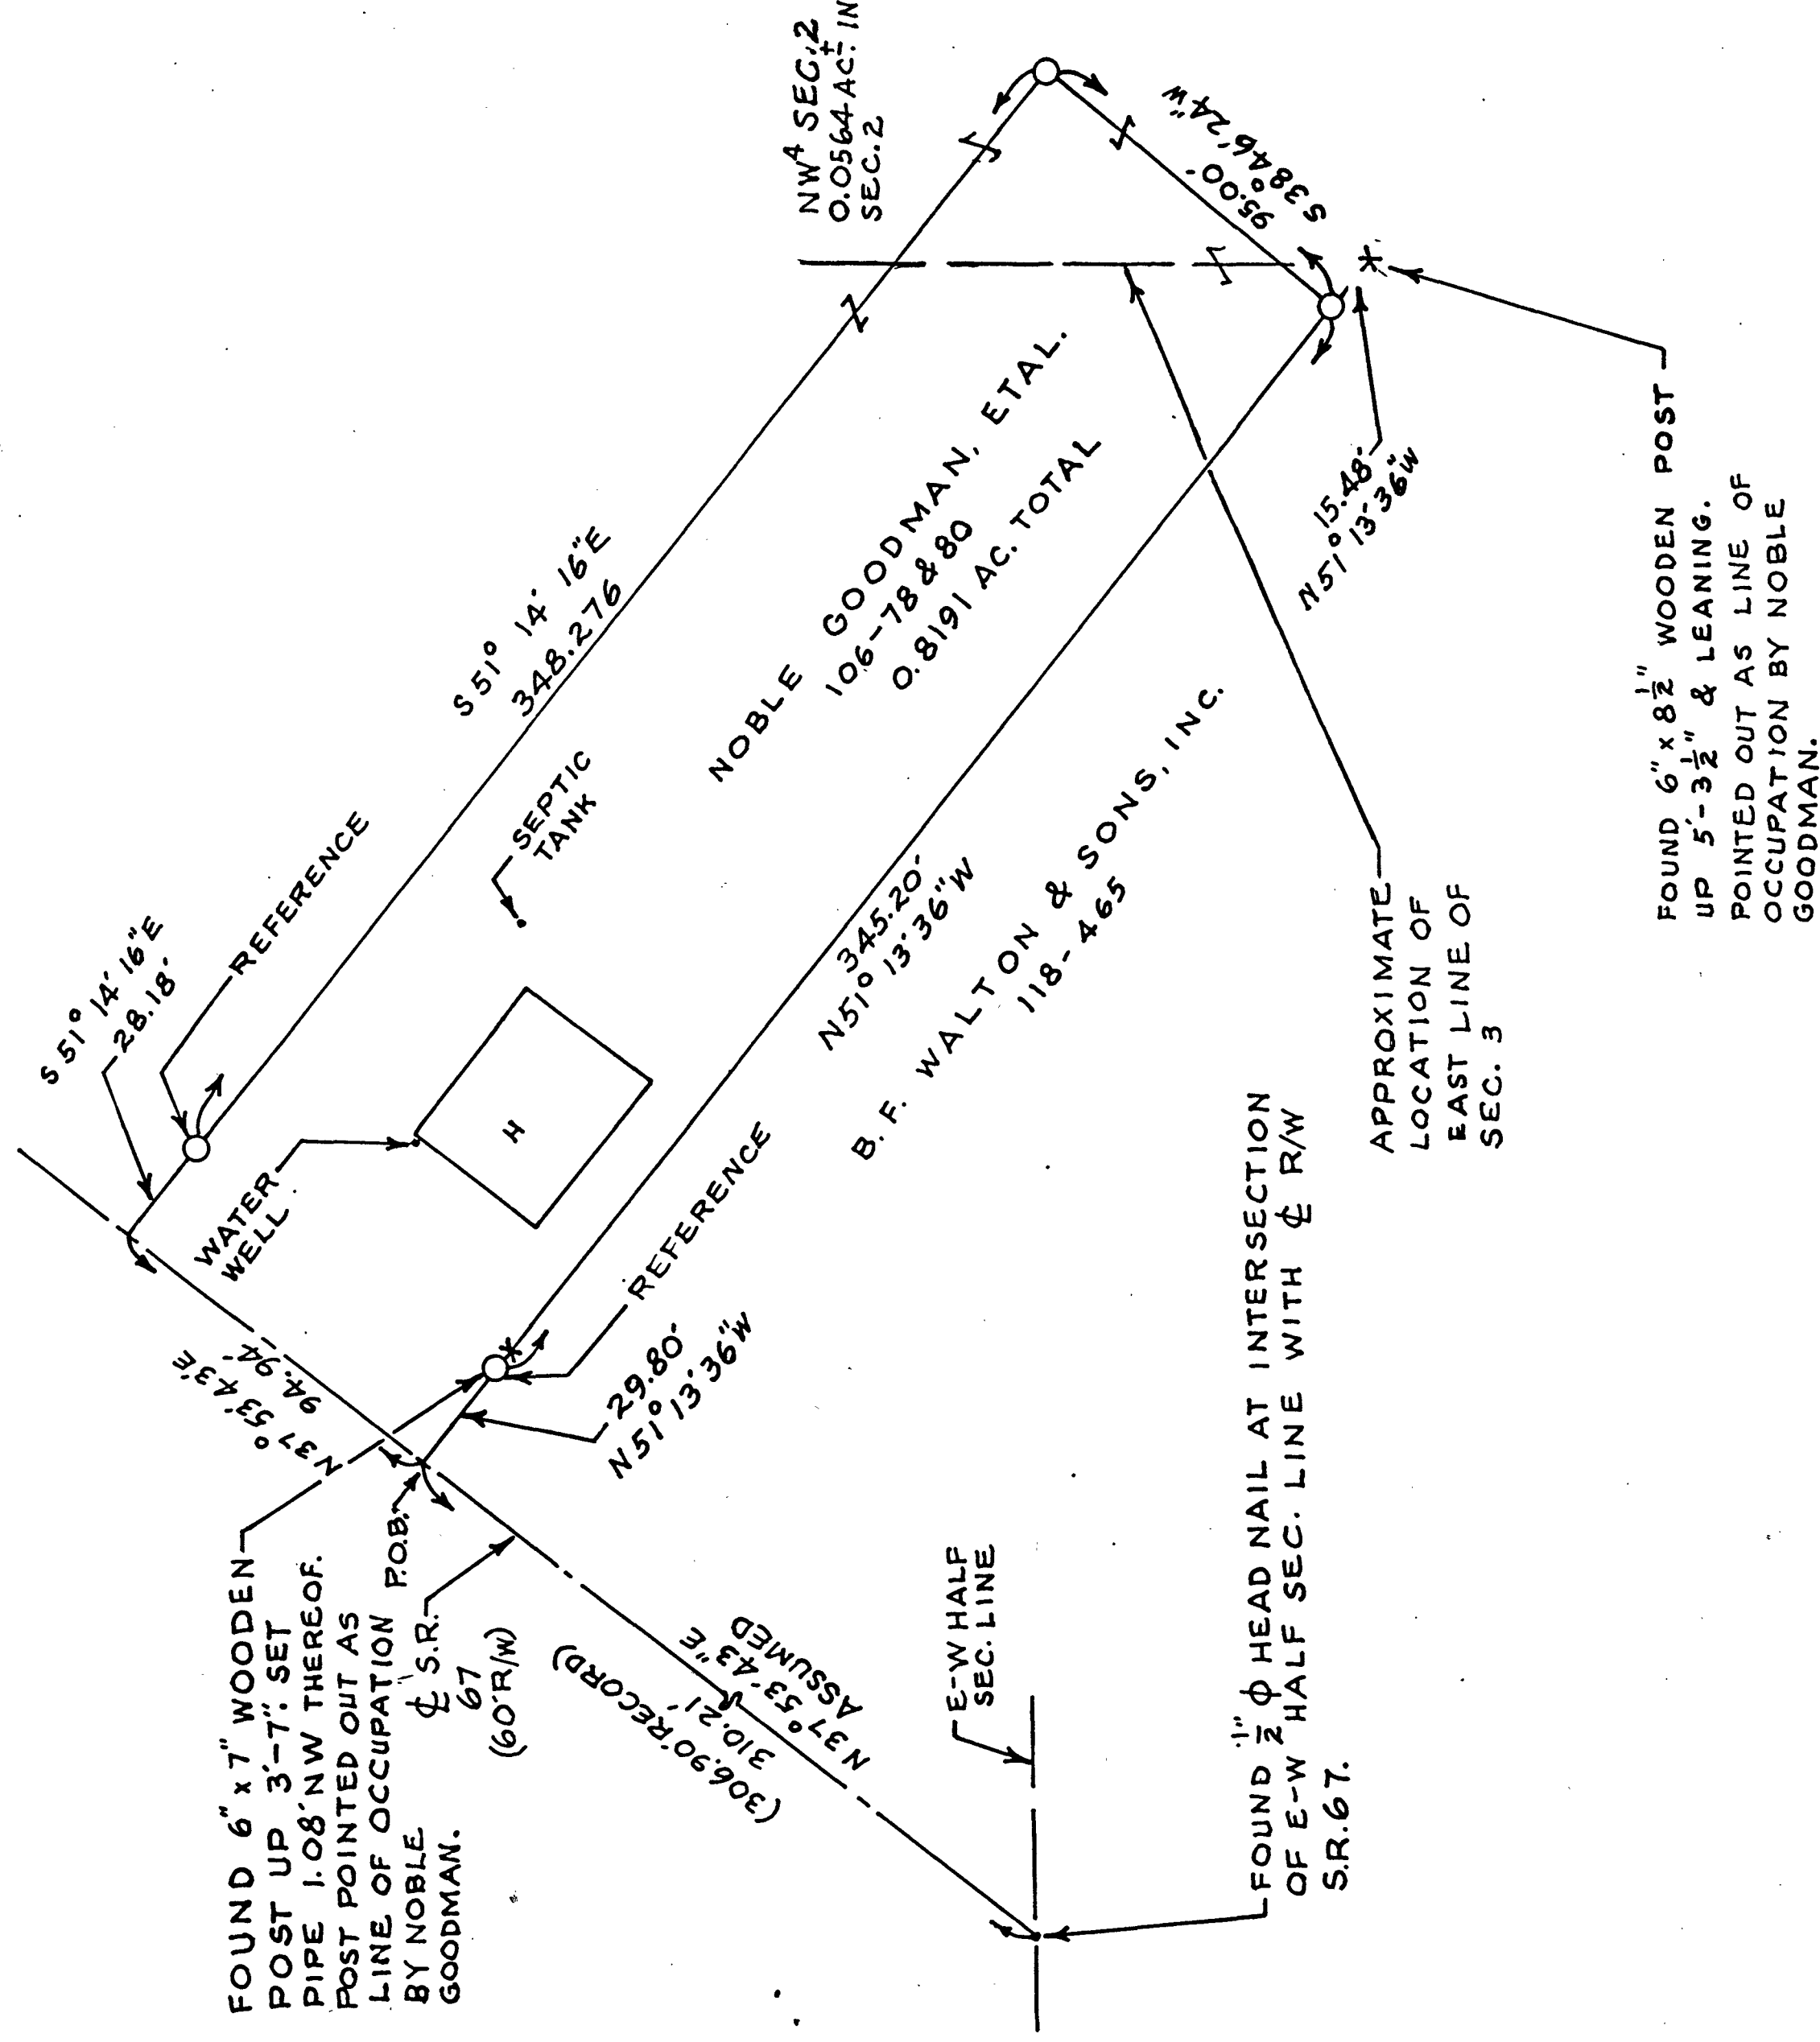

I Herby Certify The Above Plat To Be True & Correct According To A Survey.
Made In JAN. 7, 1991
Ohio Registered Surveyor No. 5647.
By Jerry B. Weininger
JERRY B. WEININGER