
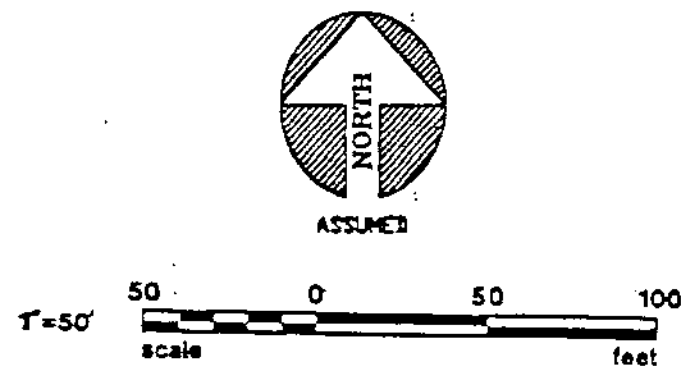


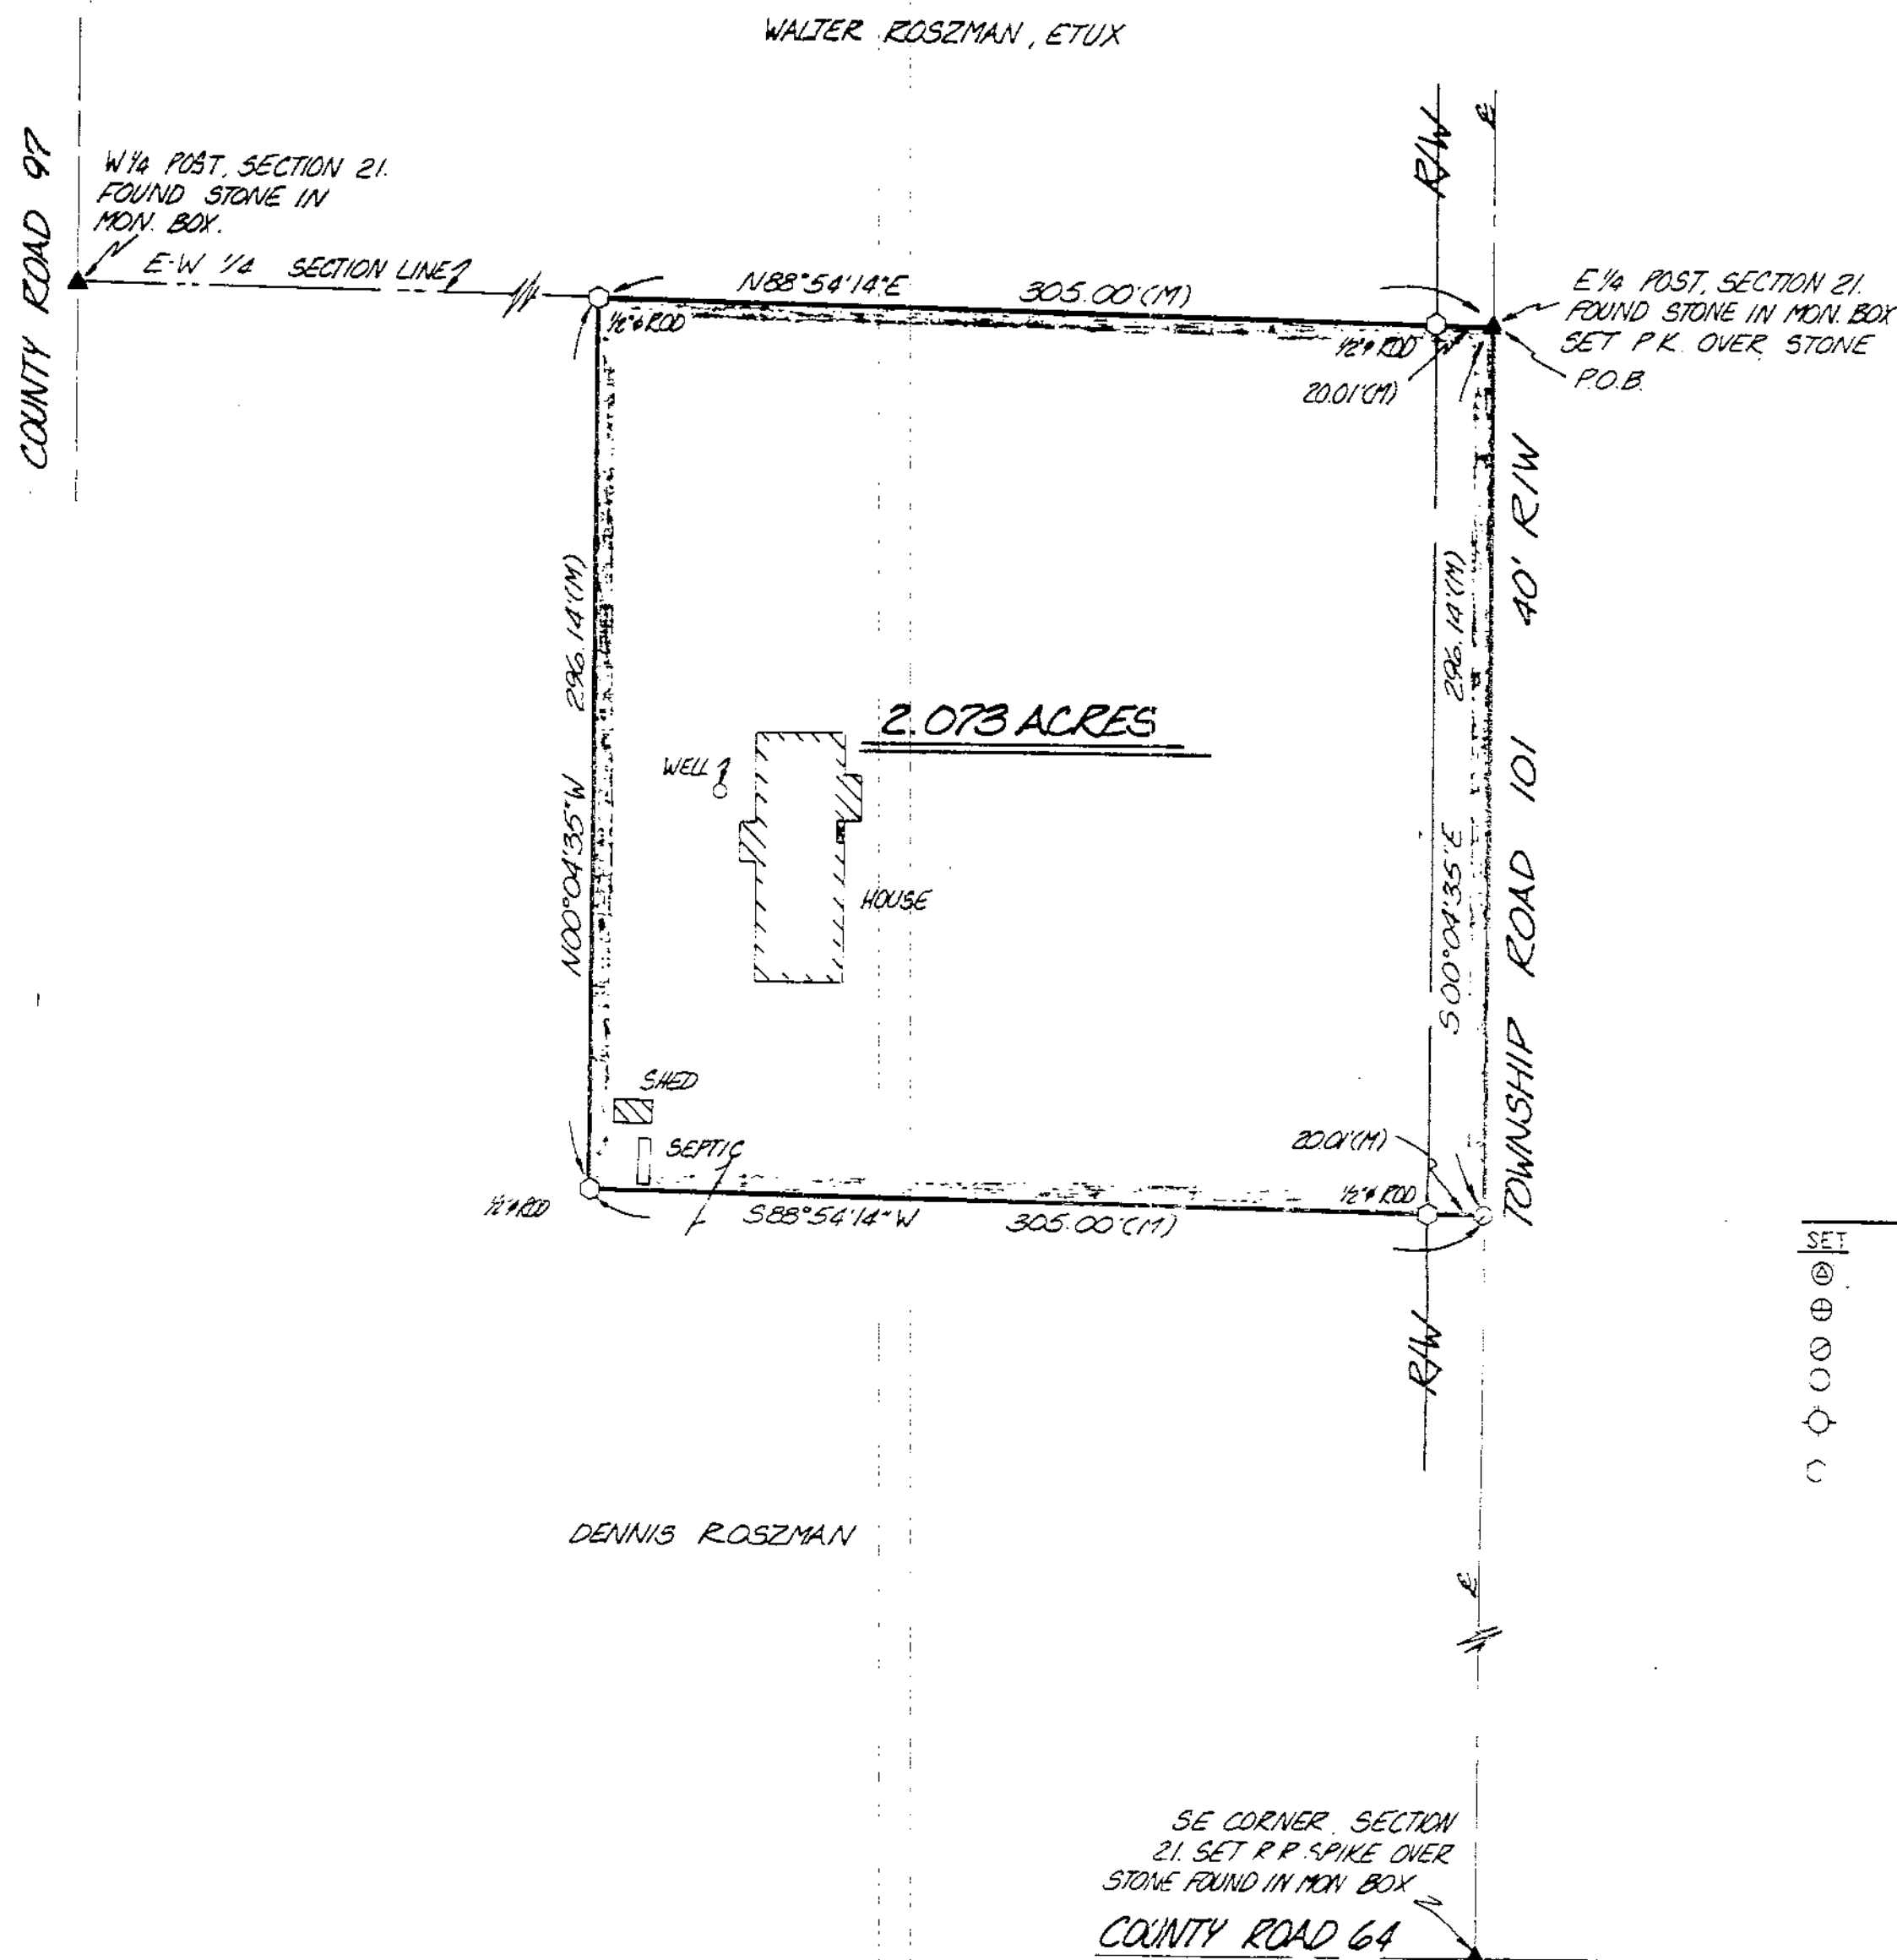

REFERENCES
WYANDOT COUNTY CORNERSTONE
REFERENCES

SURVEY NO. 9104
VOL. 7 PAGE 141
DATE 1-28-91

SET	FOUND	DESCRIPTION
⊙	⊙	MONUMENT
⊕	⊕	RAILROAD SPIKE
⊖	⊖	NAIL
○	○	IRON PIPE
⊗	⊗	DRILL HOLE
○	●	IRON ROD W/ PERSONALIZED CAP
●	●	IRON ROD
■	■	FENCE POST
▲	▲	STONE
□	□	MONUMENT BOX
D		DEED
P		PLAT
M		MEASURED
C		CALCULATED
Ø		DIAMETER

I HEREBY DECLARE THAT THE ABOVE PARCEL WAS
SURVEYED DURING AUGUST 1988.
PROPERTY LINES SHOWN ARE LOCATED FROM DEEDS
ON RECORD AND ARE DEED LINES. BEARINGS ARE
ASSUMED FOR ANGULAR MEASUREMENT ONLY. ALL
INFORMATION SHOWN IS TRUE AND CORRECT TO THE
BEST OF MY KNOWLEDGE AND BELIEF.



James G. Homan Jr. 9-1-88
JAMES G. HOMAN, JR., P.S. #6972 DATE
(ORIGINAL SIGNED IN RED INK)

KUSMER, MUSTERIC & ASSOCIATES, INC.

PHONE 419-332-1027

FREMONT, OHIO 43420

102 WEST STATE STREET

SURVEY FOR: DENNIS ROSZMAN
BEING A PARCEL OF LAND SITUATED IN PART OF THE
SOUTHEAST QUARTER OF SECTION 21 OF MIFFLIN TOWNSHIP,
T3-S, R-13-E, WYANDOT COUNTY, OHIO

EXISTING	PROPOSED
DATE	DATE
BY	BY
INITIAL	INITIAL
DATE	DATE

88101-3

(385)