

SURVEY FOR - ESTELLA STEVER

1" = 200' PERSONALIZED IRON PIPE SET
PT. SE 4
SEC. 6

T. 1 S. R. 15 E.
TWP.: SYCAMORE
COUNTY: WYANDOT
OHIO.

SCALE: 1 INCH = 100 FEET
DEED REF: VOL. 194, PG. 1





FOUND RAILROAD SPIKE
DOWN 1/2" (SURV REC. V. 5, PG. 17)

SURVEY REFERENCES
VOL. 4, PG. 511
VOL. 5, PG. 17
VOL. 6, PG. 612
VOL. 6, PG. 613
VOL. 6, PG. 614
VOL. 6, PG. 634
VOL. 6, PG. 635

SURVEY NO. 9109
VOL. 7 PAGE 144
DATE 2-27-91

LORNE W. ROMANKO, ETUX.
195-535

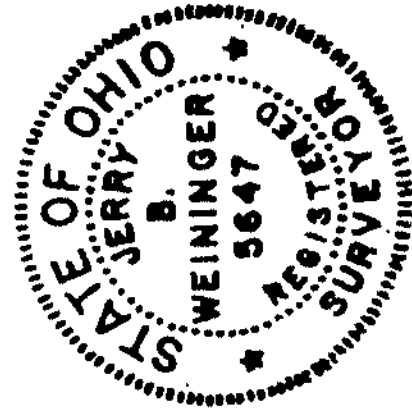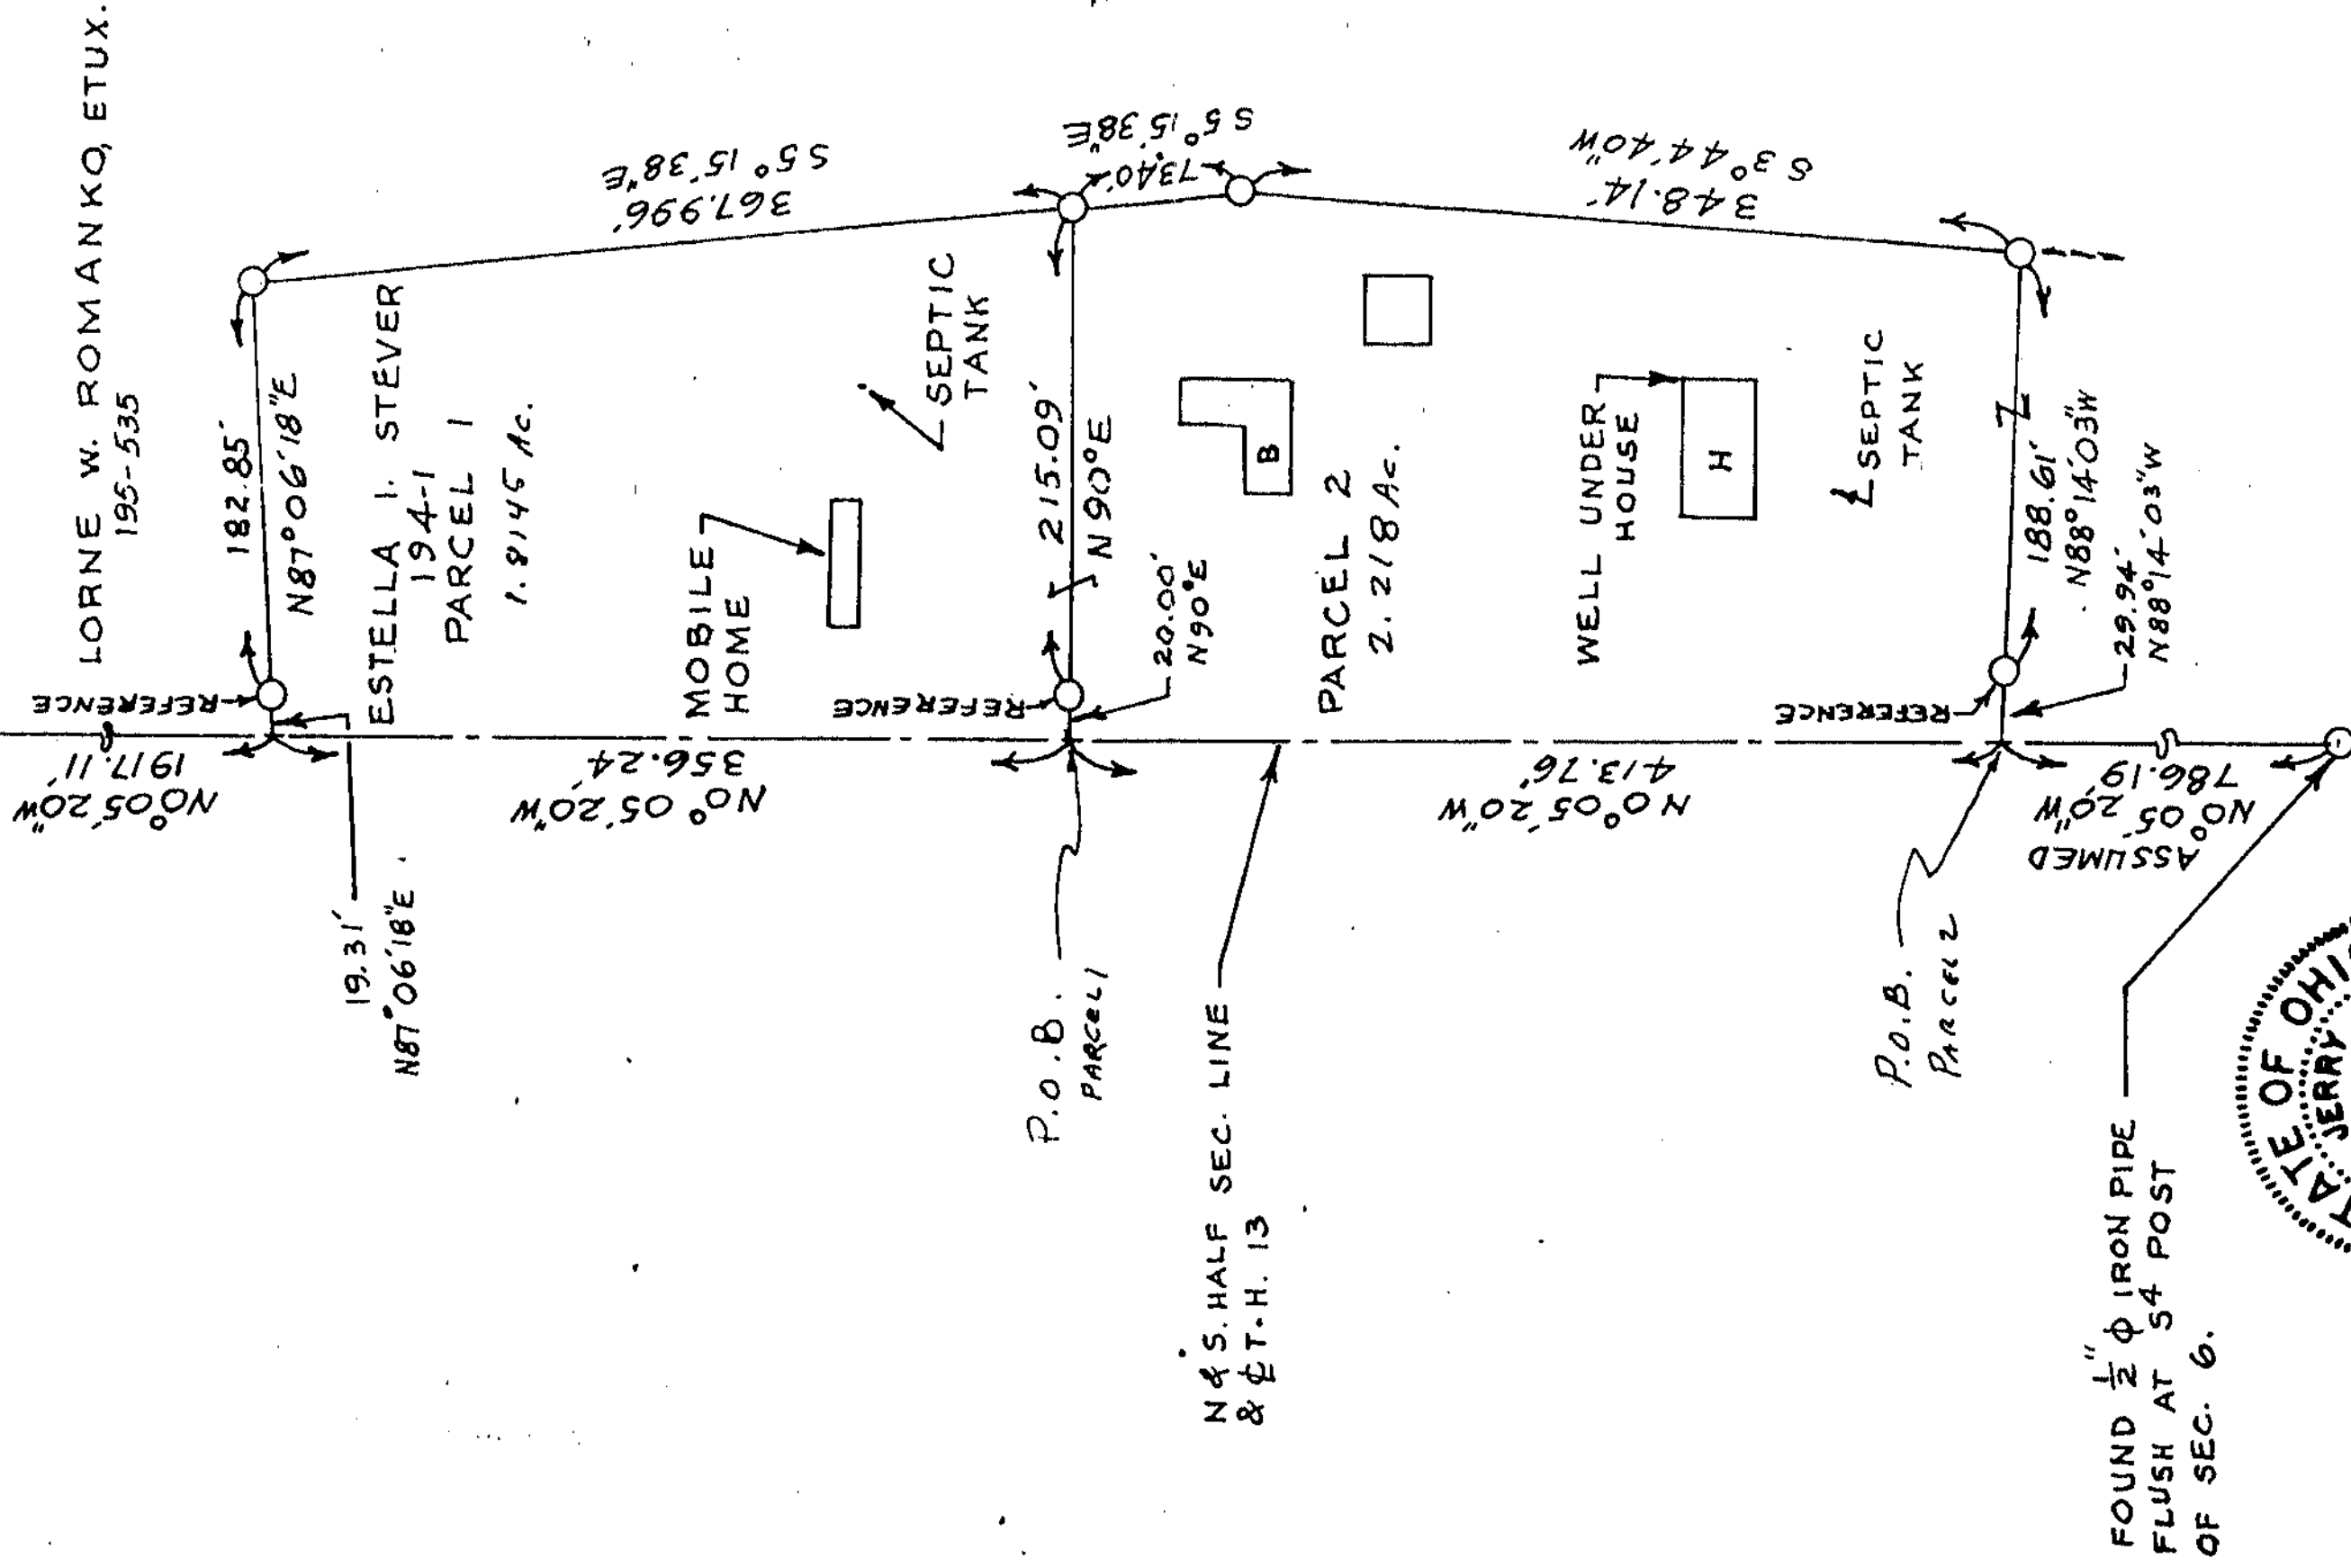

I Hereby Certify The Above Plat To Be True &
Correct According To A Survey.
Made in AUG. 13, SEPT. 12, OCT. 13, OCT 25, 1990 &
JAN. 24, 1991
Ohio Registered Surveyor No. 5647.
By Jerry B. Weininger
JERRY B. WEININGER