



TAX MAP COPY

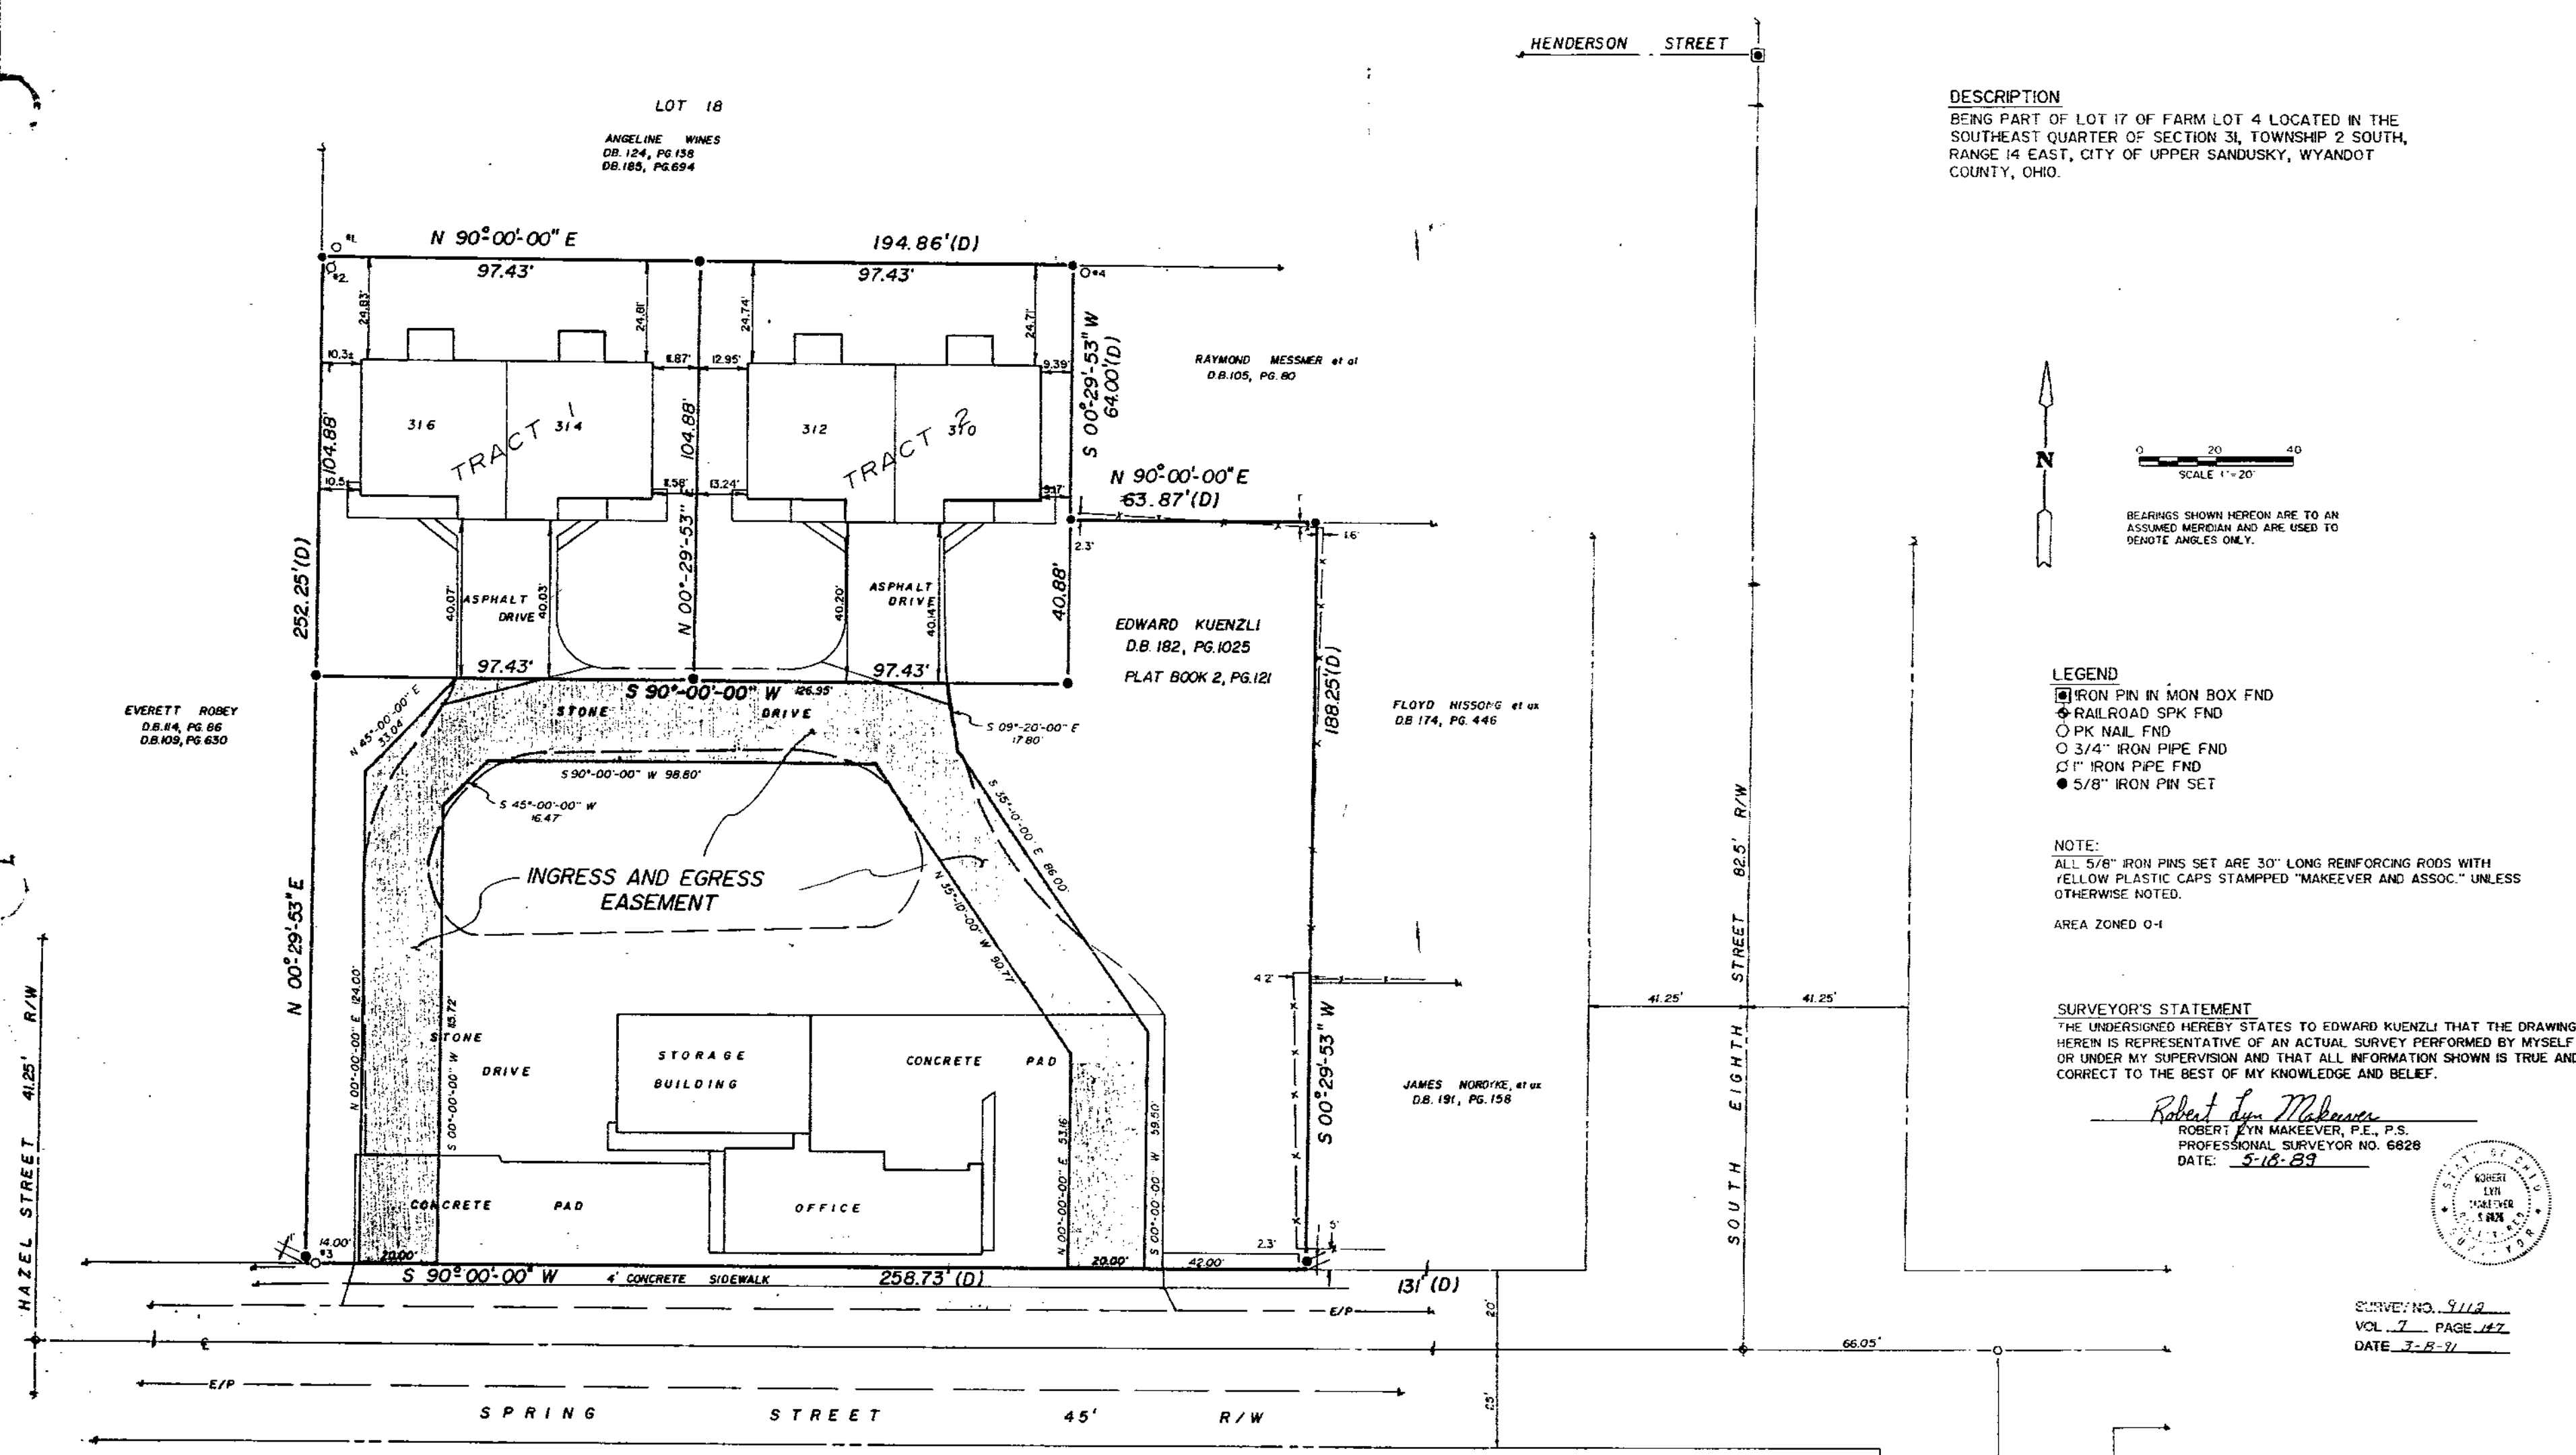

DESCRIPTION

BEING PART OF LOT 17 OF FARM LOT 4 LOCATED IN THE  
SOUTHEAST QUARTER OF SECTION 31, TOWNSHIP 2 SOUTH,  
RANGE 14 EAST, CITY OF UPPER SANDUSKY, WYANDOT  
COUNTY, OHIO.

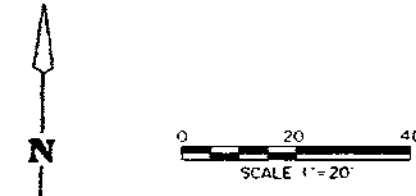

BEARINGS SHOWN HEREON ARE TO AN  
ASSUMED MERIDIAN AND ARE USED TO  
DENOTE ANGLES ONLY.

LEGEND

- IRON PIN IN MON BOX FND
- RAILROAD SPK FND
- PK NAIL FND
- 3/4" IRON PIPE FND
- 1" IRON PIPE FND
- 5/8" IRON PIN SET

NOTE:

ALL 5/8" IRON PINS SET ARE 30" LONG REINFORCING RODS WITH  
YELLOW PLASTIC CAPS STAMPED "MAKEEVER AND ASSOC." UNLESS  
OTHERWISE NOTED.

AREA ZONED O-1

SURVEYOR'S STATEMENT

THE UNDERSIGNED HEREBY STATES TO EDWARD KUENZLI THAT THE DRAWING  
HEREIN IS REPRESENTATIVE OF AN ACTUAL SURVEY PERFORMED BY MYSELF  
OR UNDER MY SUPERVISION AND THAT ALL INFORMATION SHOWN IS TRUE AND  
CORRECT TO THE BEST OF MY KNOWLEDGE AND BELIEF.

*Robert Lyn Makeever*  
ROBERT LYN MAKEEVER, P.E., P.S.  
PROFESSIONAL SURVEYOR NO. 6828

DATE: 5-18-89



SURVEY NO. 9112  
VOL. 7 PAGE 147  
DATE 7-8-91

NOTE  
#1 3/4" IRON PIPE FND 0.67' E & 0.05' N  
#2 1" IRON PIPE FND 0.35' E & 0.20' S  
#3 3/4" IRON PIPE FND 0.64' E  
#4 3/4" IRON PIPE FND 0.50' E & 0.15' S

SQUARE FOOTAGE SUMMARY  
61,174.7 SF. ORIGINAL TRACT  
10,218.1 SF. TRACT 1  
10,218.1 SF. TRACT 2  
40,738.5 SF. REMAINING

PLAT OF SURVEY FOR  
EDWARD KUENZLI

MAKEEVER AND ASSOCIATES  
ENGINEERS & SURVEYORS

207 B. S. SANDUSKY AVE., BUCKEYE, OHIO 44820 PH (419) 562-7757