


SURVEY FOR - HELEN EVERHART, ETVIR.

1" = 200 FEET
PERSONALIZED IRON PIPE SET
PT. SW 4
SEC. 9
T. 1 S., R. 14 E.
TWP.: TYMOCHTEE
COUNTY: WYANDOT
OHIO.

SURVEY REFERENCES:
VOL. 3, PG. 552, NO. 694
VOL. 3, PG. 250, NO. 244
VOL. 3, PG. 15, NO. 24

DEED REF.: VOL. 140, PGS. 286
& 287
VOL. 164, PG. 42


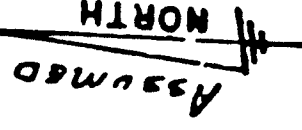


NOTE: THE DEED OF THIS PROPERTY, VOL. 164, PG. 42, DOES NOT CALL FOR CURVES IN THE ROAD. SO I FOLLOWED TANGENTS. IT IS THE INTENTION OF THIS SURVEY TO REPRODUCE THE DEED CALLED FOR IN THAT DEED.

D. BURKES, ETAL.
D. B. 166, PG. 194

SURVEY NO. 9115
VOL. 7 PAGE 150
DATE 4-9-91

HELEN J.
EVERHART,
ETVIR.
D.B. 140, PGS. 286 & 287
D.B. 164, PG. 42
8.5433 Ac.

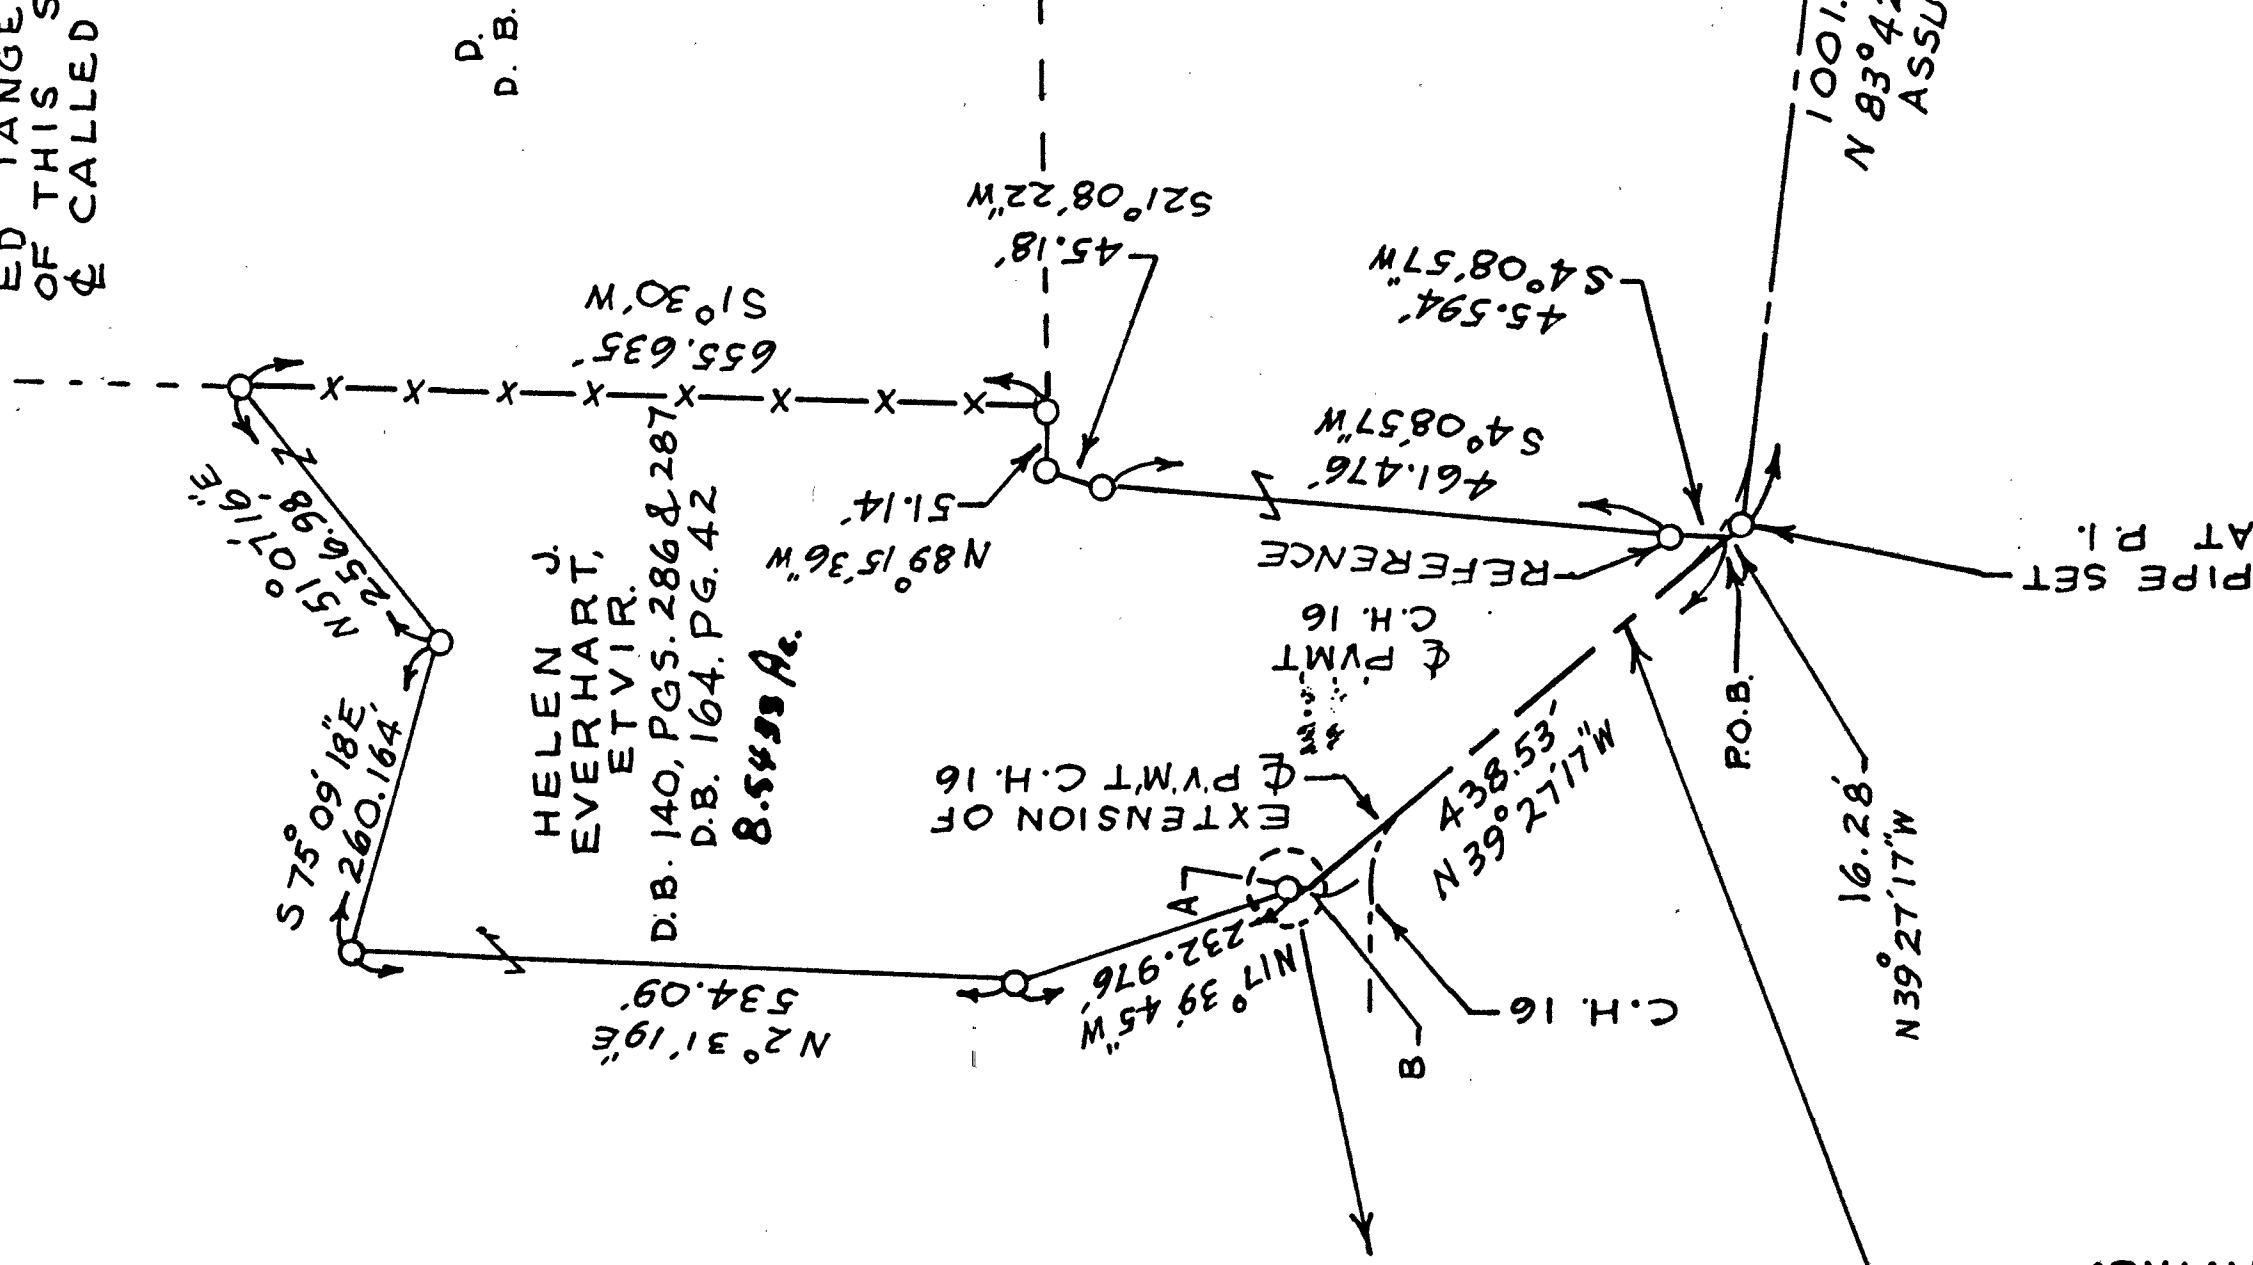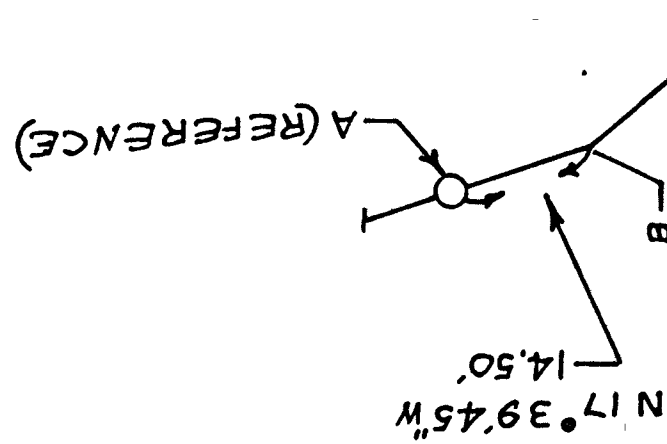


FOUND WIRE FENCE
ON OR NEAR N-S HALF SEC.
LINE OF SEC. 9
AS OCCUPIED

SET RAILROAD SPIKE
ON & P.V.M.T. OF C.H. 16
IN LINE WITH WIRE
FENCE TO SOUTH WHICH
IS ON OR NEAR N-S
HALF SEC. LINE OF
SEC. 9.

USED EXISTING
OF PAVING AT
MIDDLE PART
OF PROPERTY
LINE & THE EX-
TENSION OF THE
OF PAVING.

PORTION OF
OF P.V.M.T.
OF C.H. 16 &
EXTENSION
OF SAID
TO PIPE
SET AT
P.I.

1001.07'
N 83° 42' 24\"/>

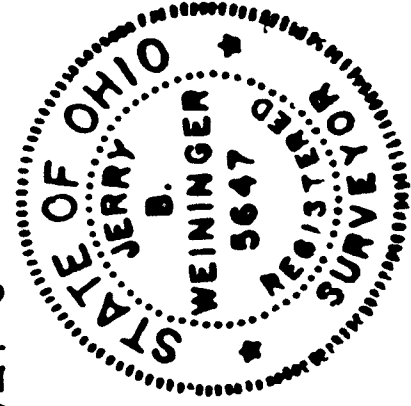

I Hereby Certify The Above Plot To Be True &
Correct According To A Survey.
Made in APR. 3, 1991
One Registered Surveyor No. 5647.
By Jerry B. Weininger
JERRY B. WEININGER