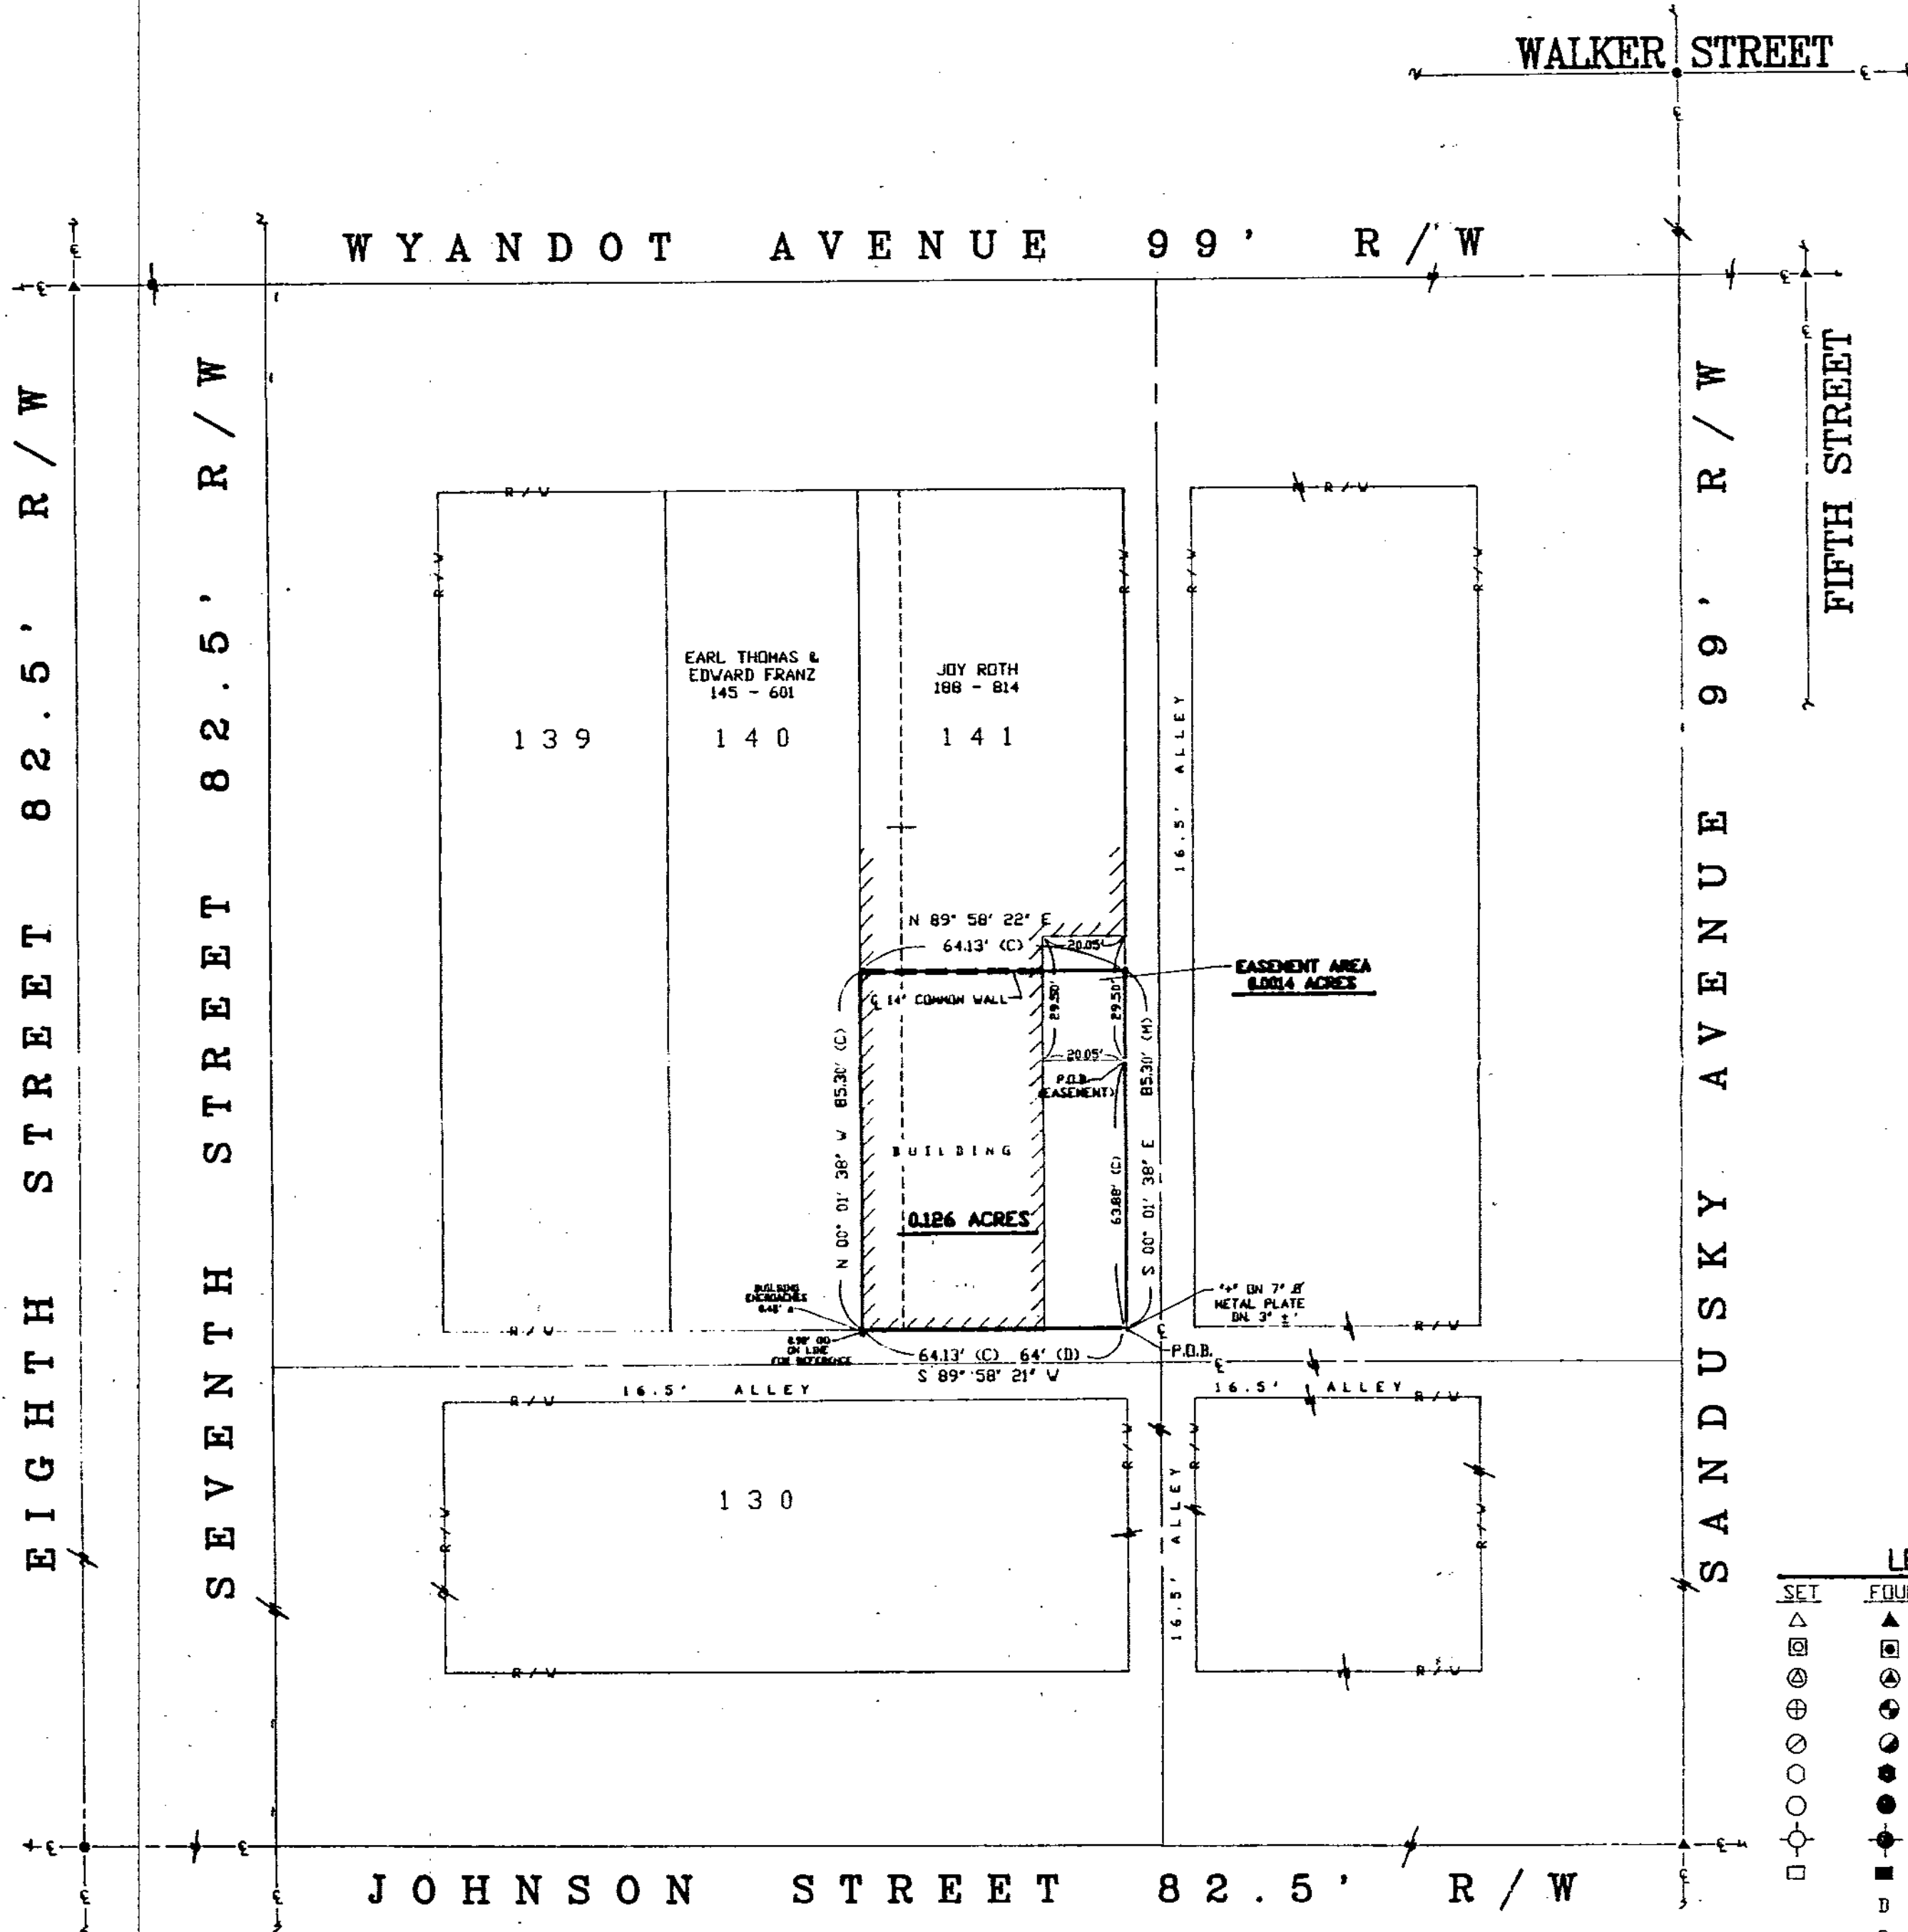


REFERENCES

DEED VOLUME AND PAGE AS SHOWN

PLAT VOLUME 1, PAGE 40

SURVEY NO. 9122
VOL 7 PAGE 156
DATE MAY 8, 1991

NOTE: ALL IRON ROD SET ARE 1/2" DIA. WITH
PERSONALIZED CAPS (HANK # 6972)
DRIVEN FLUSH.

LEGEND

SET	FOUND	DESCRIPTION
△	▲	STONE
□	■	MONUMENT BOX
⊗	⊗	CONC. MONUMENT
⊕	⊕	RAILROAD SPIKE
○	●	NAIL
○	●	IRON ROD
○	●	IRON PIPE
○	●	DRILL HOLE
○	●	WOOD POST
○	●	DEED
○	●	PLAT
○	●	MEASURED
○	●	SURVEYED
○	●	CALCULATED

I HEREBY DECLARE THAT THE ABOVE PARCEL WAS
SURVEYED DURING MAY, 1991
PROPERTY LINES SHOWN ARE LOCATED FROM DEEDS
ON RECORD AND ARE DEED LINES. BEARINGS ARE
ASSUMED FOR ANGULAR MEASUREMENT ONLY. ALL
INFORMATION SHOWN IS TRUE AND CORRECT TO THE
BEST OF MY KNOWLEDGE AND BELIEF.



James G. Homan, Jr.
JAMES G. HOMAN, JR., P.S. # 6972 DATE 05-03-91

JOB NO.	91059-S (250)
ENGINEERING	137 SOUTH WASHINGTON STREET OHIO 44883 TIFFIN, (419) 447-4300
SURVEY FOR:	JEFF ROTH PART OF LOT 140 & PART OF LOT 141 OF THE ORIGINAL PLAT OF THE CITY OF UPPER SANDUSKY, WYANDOT COUNTY, OHIO
DRAWN BY:	DJN 05-03-91
CHECKED BY:	JEH 05-03-91
REVISIONS:	
SHEET NO.	1/1