


**SURVEY & PLAT**  
**Thomas Smalley**

DESCRIPTION: Part of the SE $\frac{1}{4}$  of the NE $\frac{1}{4}$  of Section 5, T2S, R13E, Salem Township, County of Wyandot,  
State of Ohio.

NOTE: All bearings used are assumed for the purpose of description only.

SURVEY NO. 9128  
VOL 7 PAGE 162  
DATE 5-30-91

ELIZABETH C. POWELL  
(PARCEL NO. 34-0905-000)

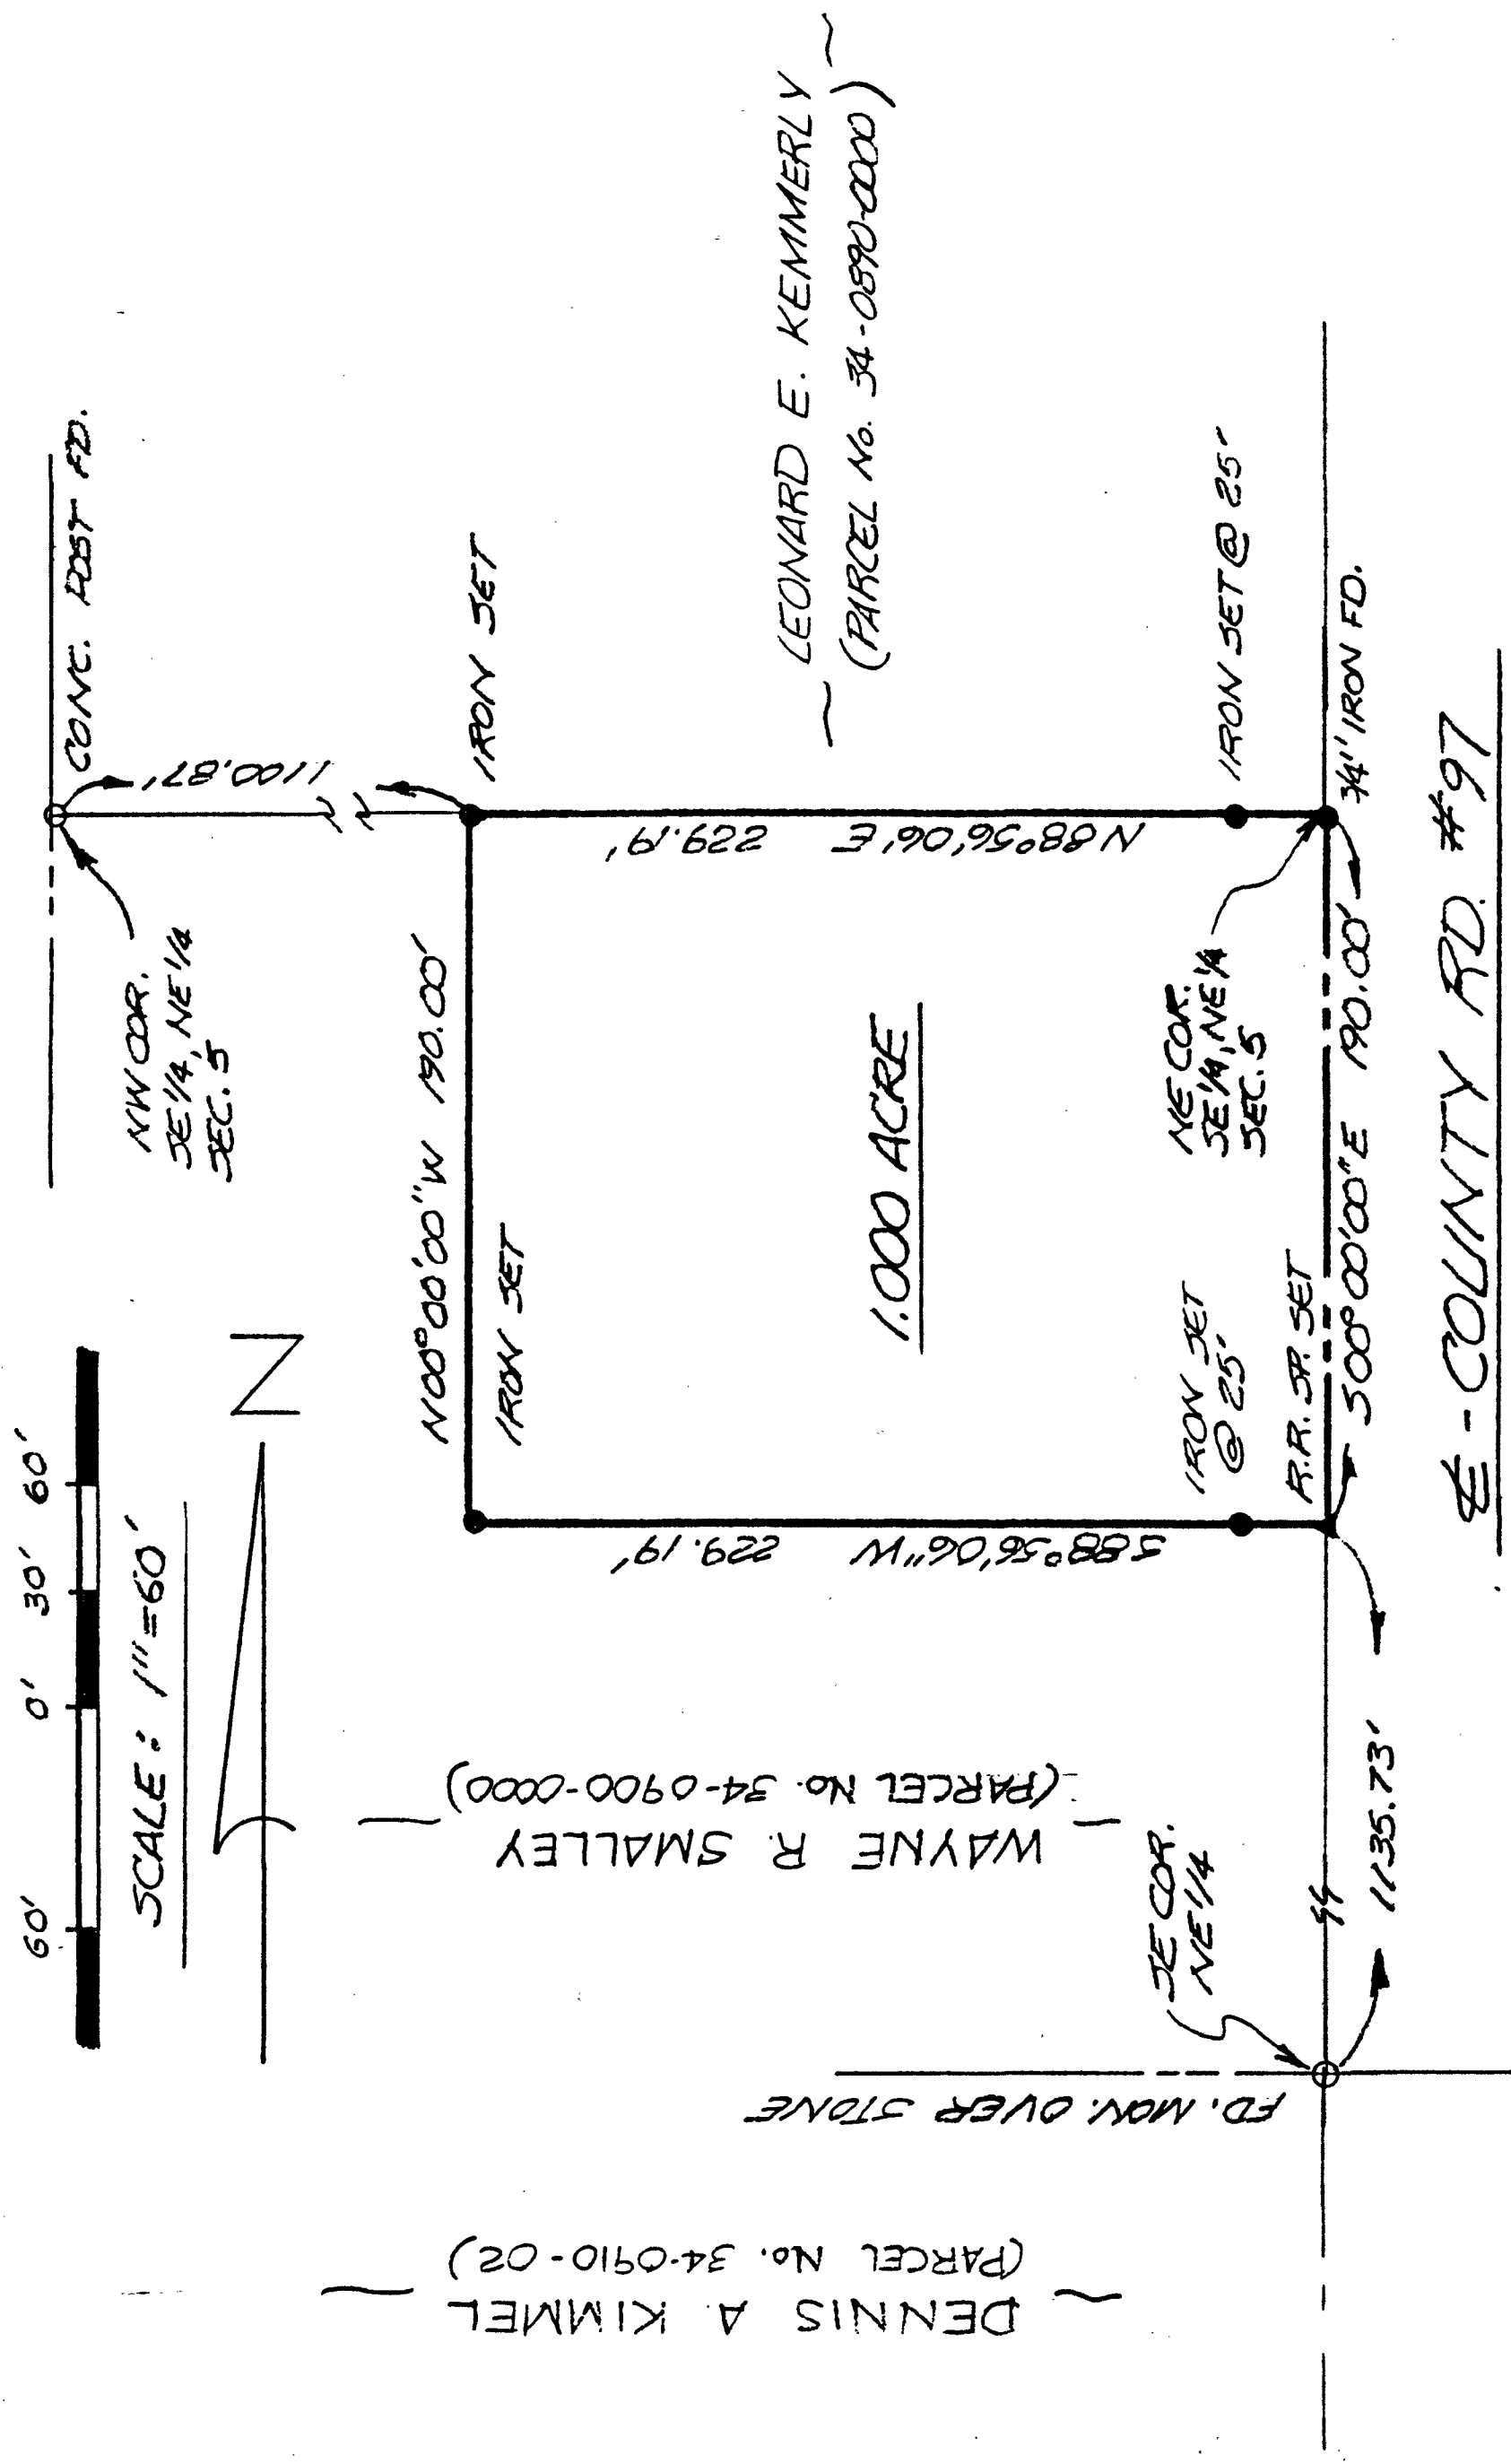

DATE: 5/22/91

VAN HORN, HOOVER & ASSOCIATES, INC.  
Findlay, Ohio 45839  
Telephone: (419) 423-5630

**SURVEY & PLAT BY:**

Edward A. Van Horn  
Registered Surveyor #6563