


SURVEY FOR - MARIE HACKWORTH


1" = 2' PERSONALIZED IRON PIPE SET
PT. LOT 93 PT. LOT 94 & PT. LOT 95
A. J. FREDERICK'S FIFTH ADD'N
PLAT BOOK VOL. 2, PG. 183
VILLAGE OF CAREY
COUNTY: WYANDOT
OHIO.

0 50 100
SCALE: 1 INCH = 50 FEET
DEED REF.: VOL. 190, PG. 65A

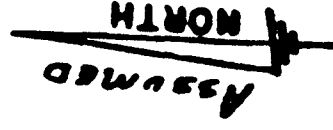


GROVE ST. (60' R/W)

SURVEY NO. 2130
VOL 7 PAGE 164
DATE 5-30-91

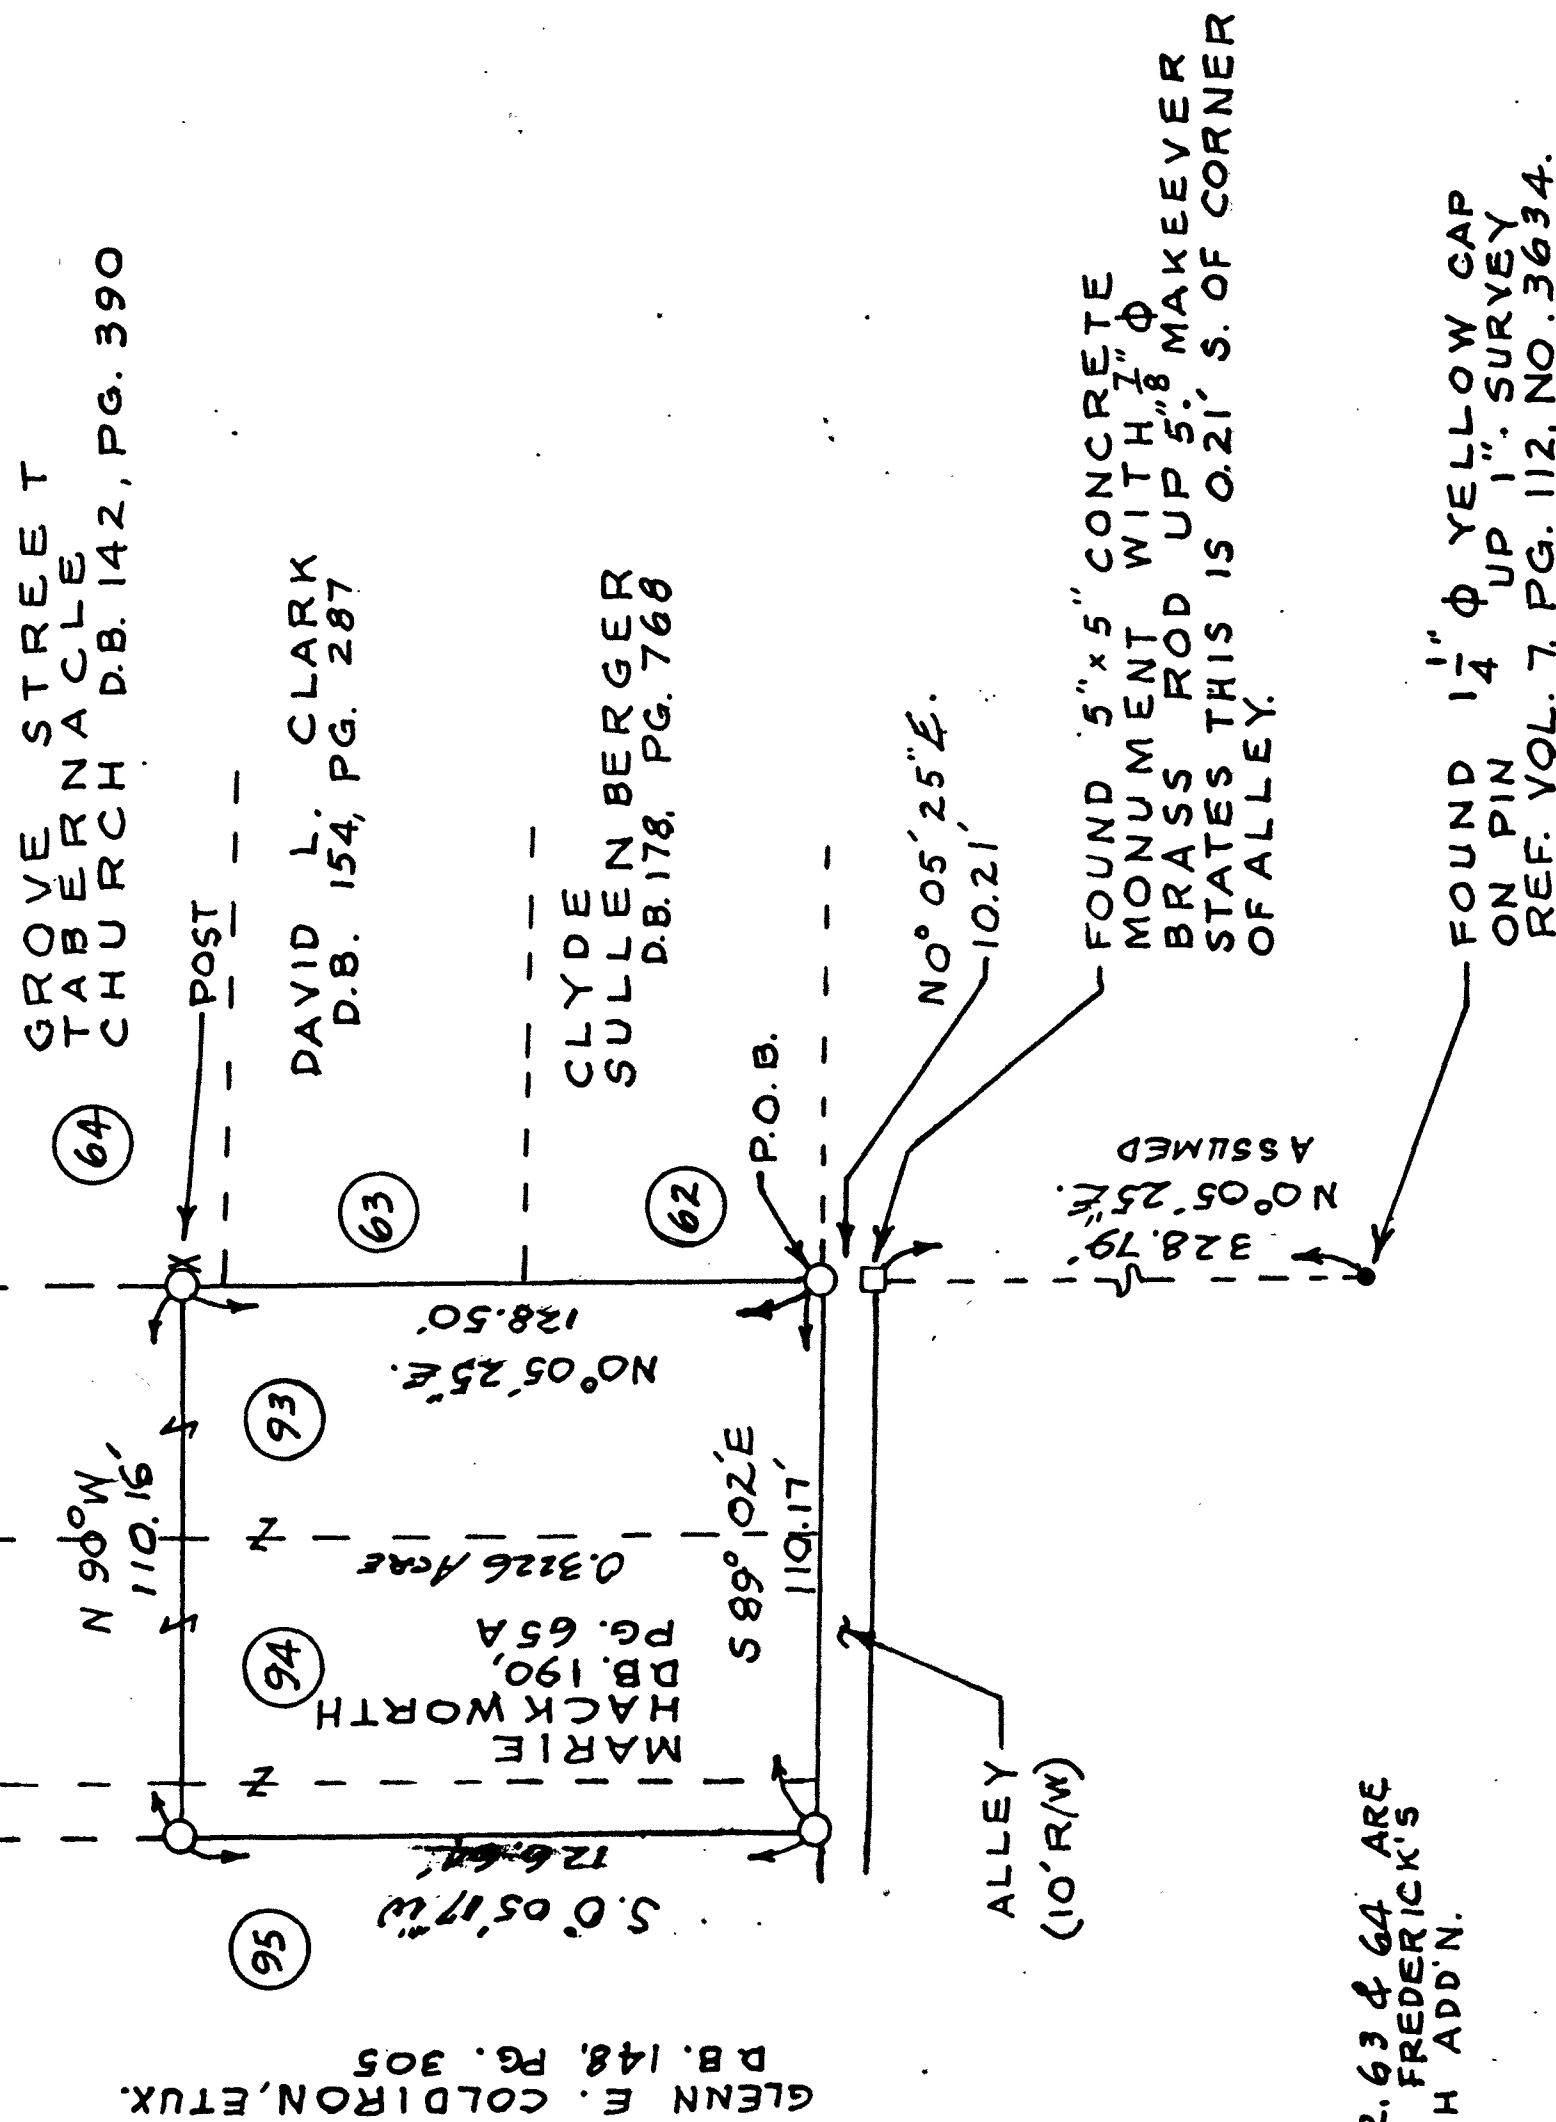

LOTS 62, 63 & 64 ARE IN A. J. FREDERICK'S FOURTH ADD'N.

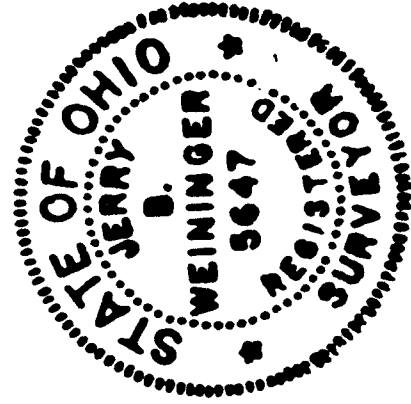

I DEEM THIS PLAT WORTHY OF PRESERVATION
I Hereby Certify The Above Plat To Be True & Correct According To A Survey.
Made in MAY 7, 1991
One Registered Surveyor No. 5647.
BY Jerry B. Weininger
JERRY B. WEININGER