


Reference was made to the following material:
 Wyandot Co. Tax Map Office:
 Mifflin Sec. 19 Tax Map & Aerial Photo,
 Stone Book Pg. 164, Survey Volumes: 6; Pg.
 532, Vol. 3; Pg. 317, Vol. 2; Pg. 233, Vol. 1;
 Pg. 28.
 Wyandot Co. Recorder's Office:
 Deed Volume 131; Pg. 369, Vol. 139; Pg. 49,
 Vol. 163; Pg. 521.

Bearing Ref.: Survey Vol. 1; Pg 28 dated 1846

Scale in Feet
 0 25 50 100

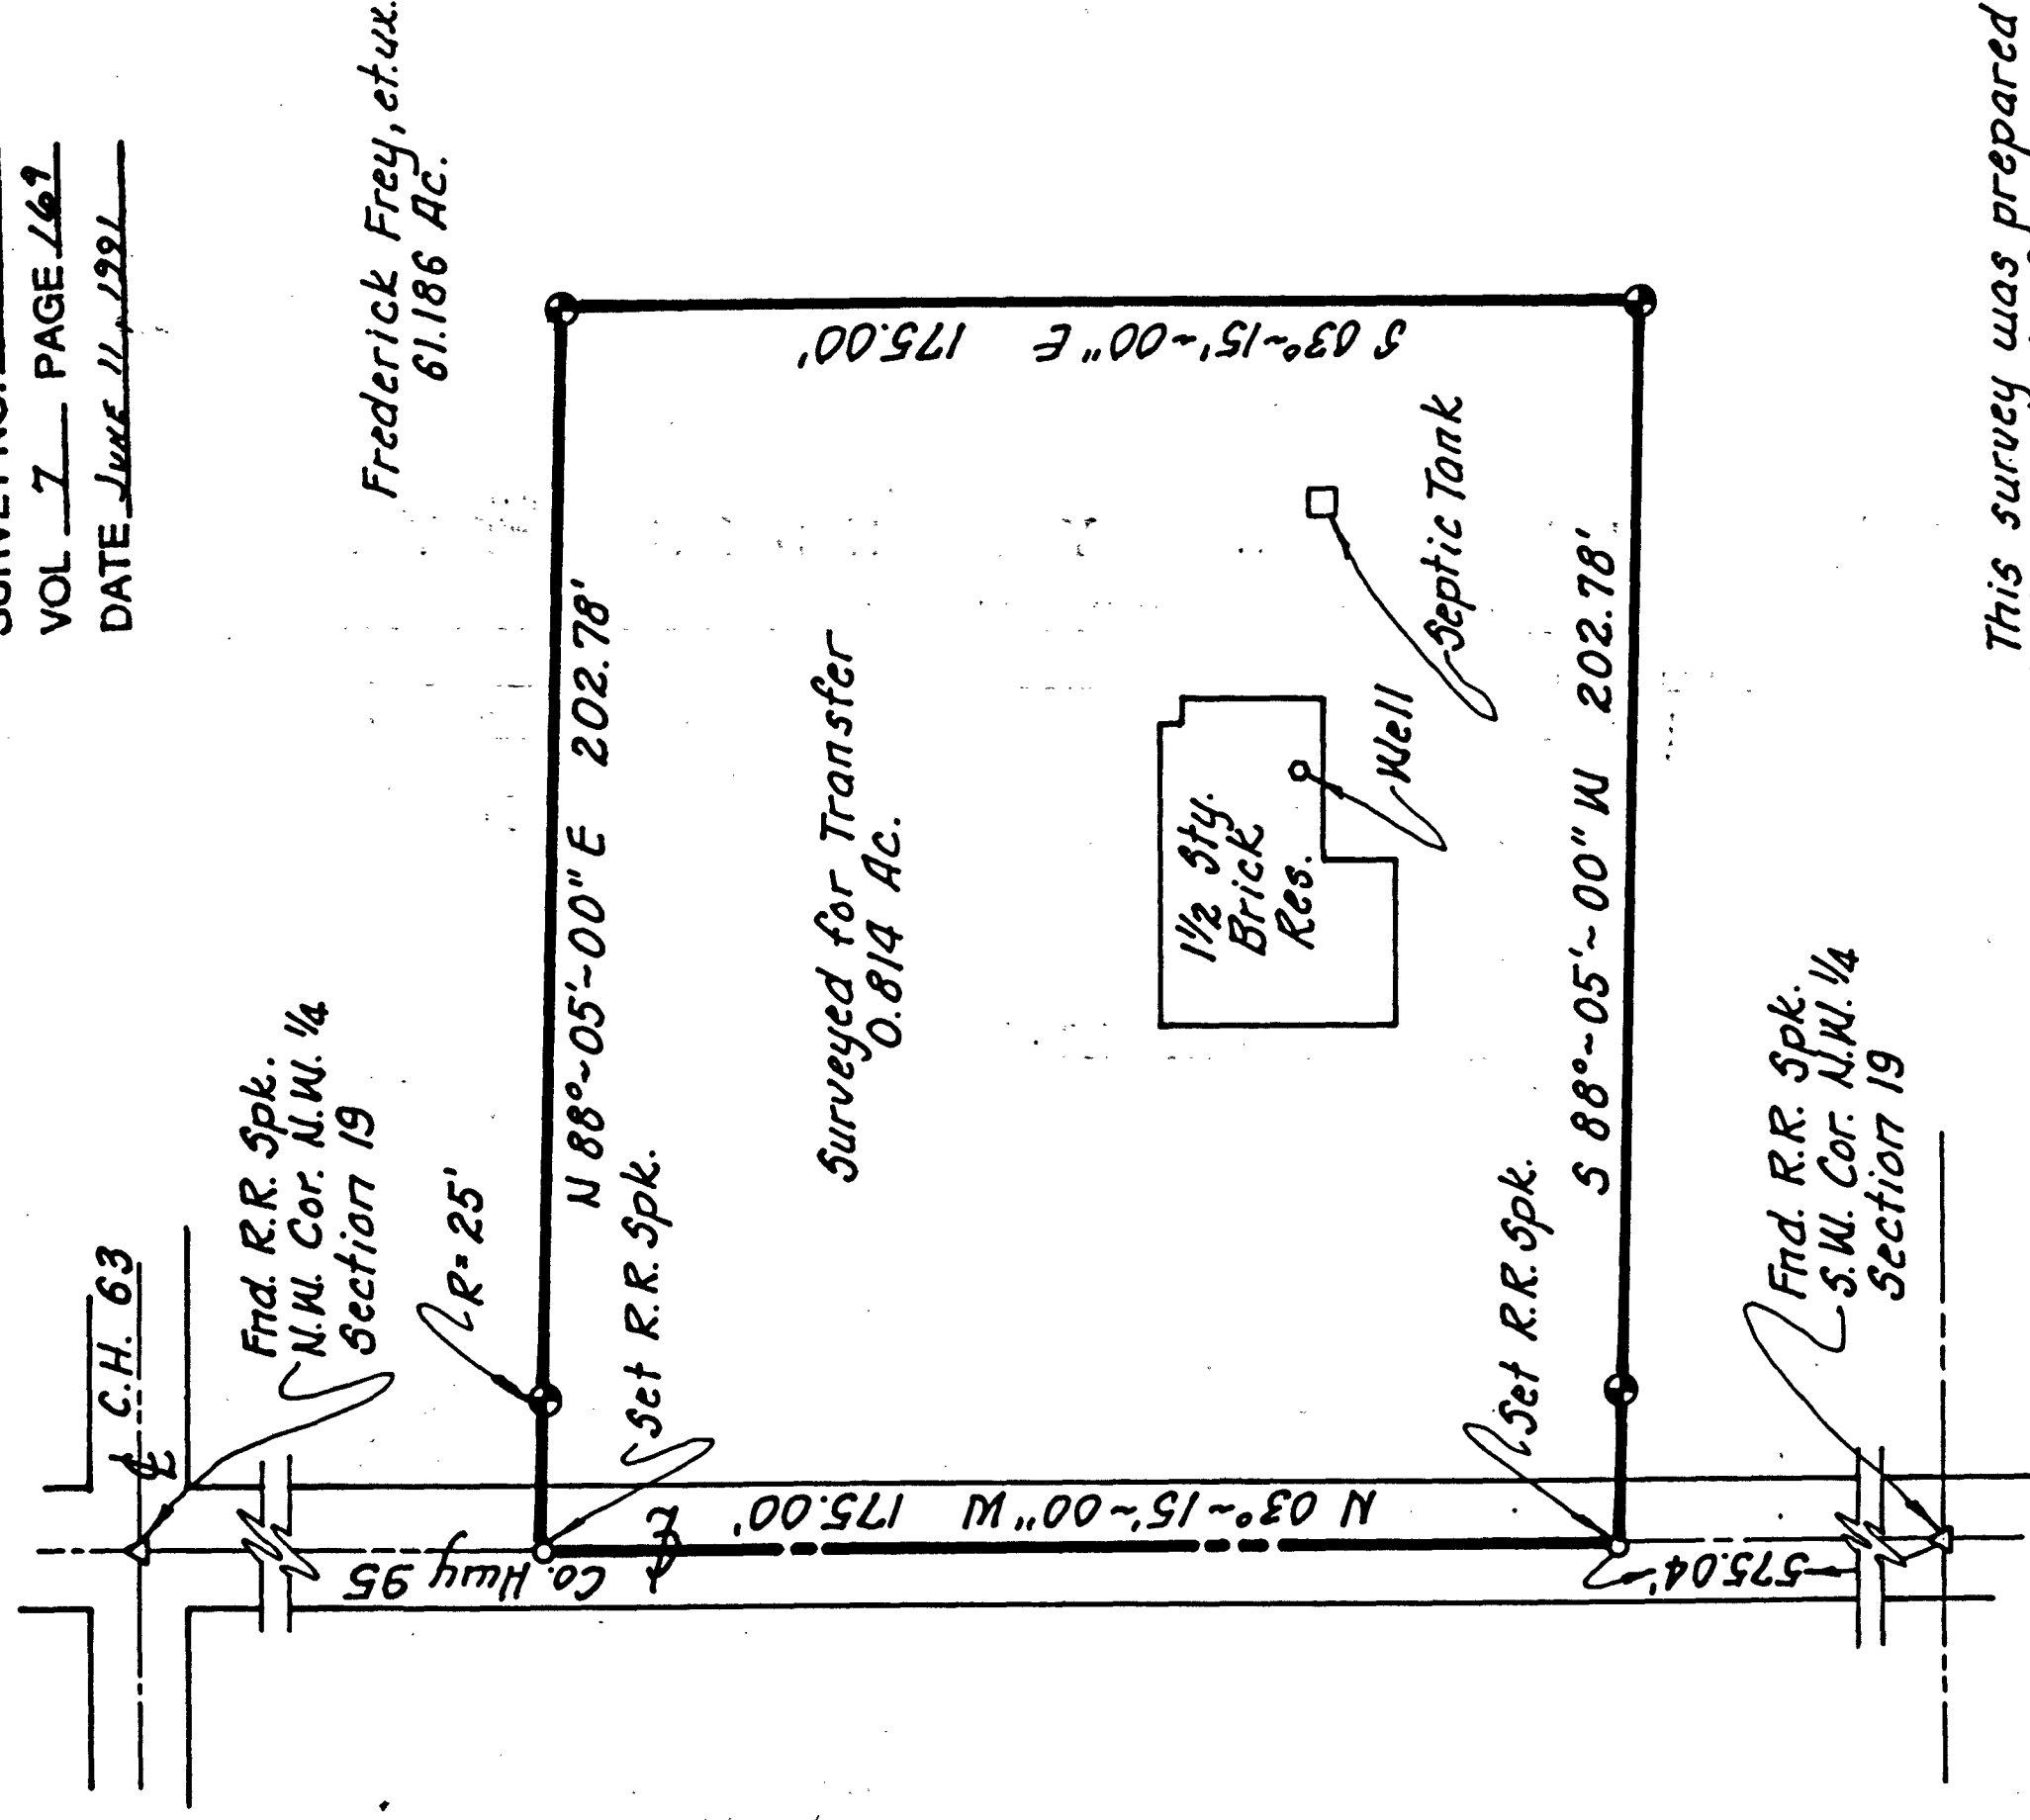

I, the undersigned, hereby state
 that the foregoing plat of survey
 was prepared from an actual
 field survey and to the best of
 my knowledge is true and correct.

Jacques M. Gloze
 Jacques M. Gloze
 Reg. Surveyor #6817
 2868 Owens Rd. W.
 Prospect, Ohio 43342
 (614) 382-2371

This survey was prepared for and
 at the request of:
 Aaron Frey

Indicates 5/8" dia., epoxy coated
 rebar set with a yellow plastic cap
 bearing the inscription "Jacques
 Gloze Surveyor 6817."

Plat of Survey

Part N.W. 1/4 Section 19, T-3-S, R-13-E
 Township of Mifflin
 County of Wyandot
 State of Ohio

Date: April 17, 1991 Scale: 1"=40' Drawn: J. Gloze