

SURVEY FOR

-RICHARD

一、

0 2 PERSONA

PT. SE4 SEC. 13 &
PT. NE4 SEC. 22

T. 1 S. R. 13 E.

TWP.: CRAWFORD

OHIO
COUNTY: WYANDOT

CHIO


SCALE: 1 INCH = 50 FEET

DEED REF: VOL.190 , PG.931

SURVEY NO. 9138

VOL 7 PAGE 172

DATE JUNE 17, 1991

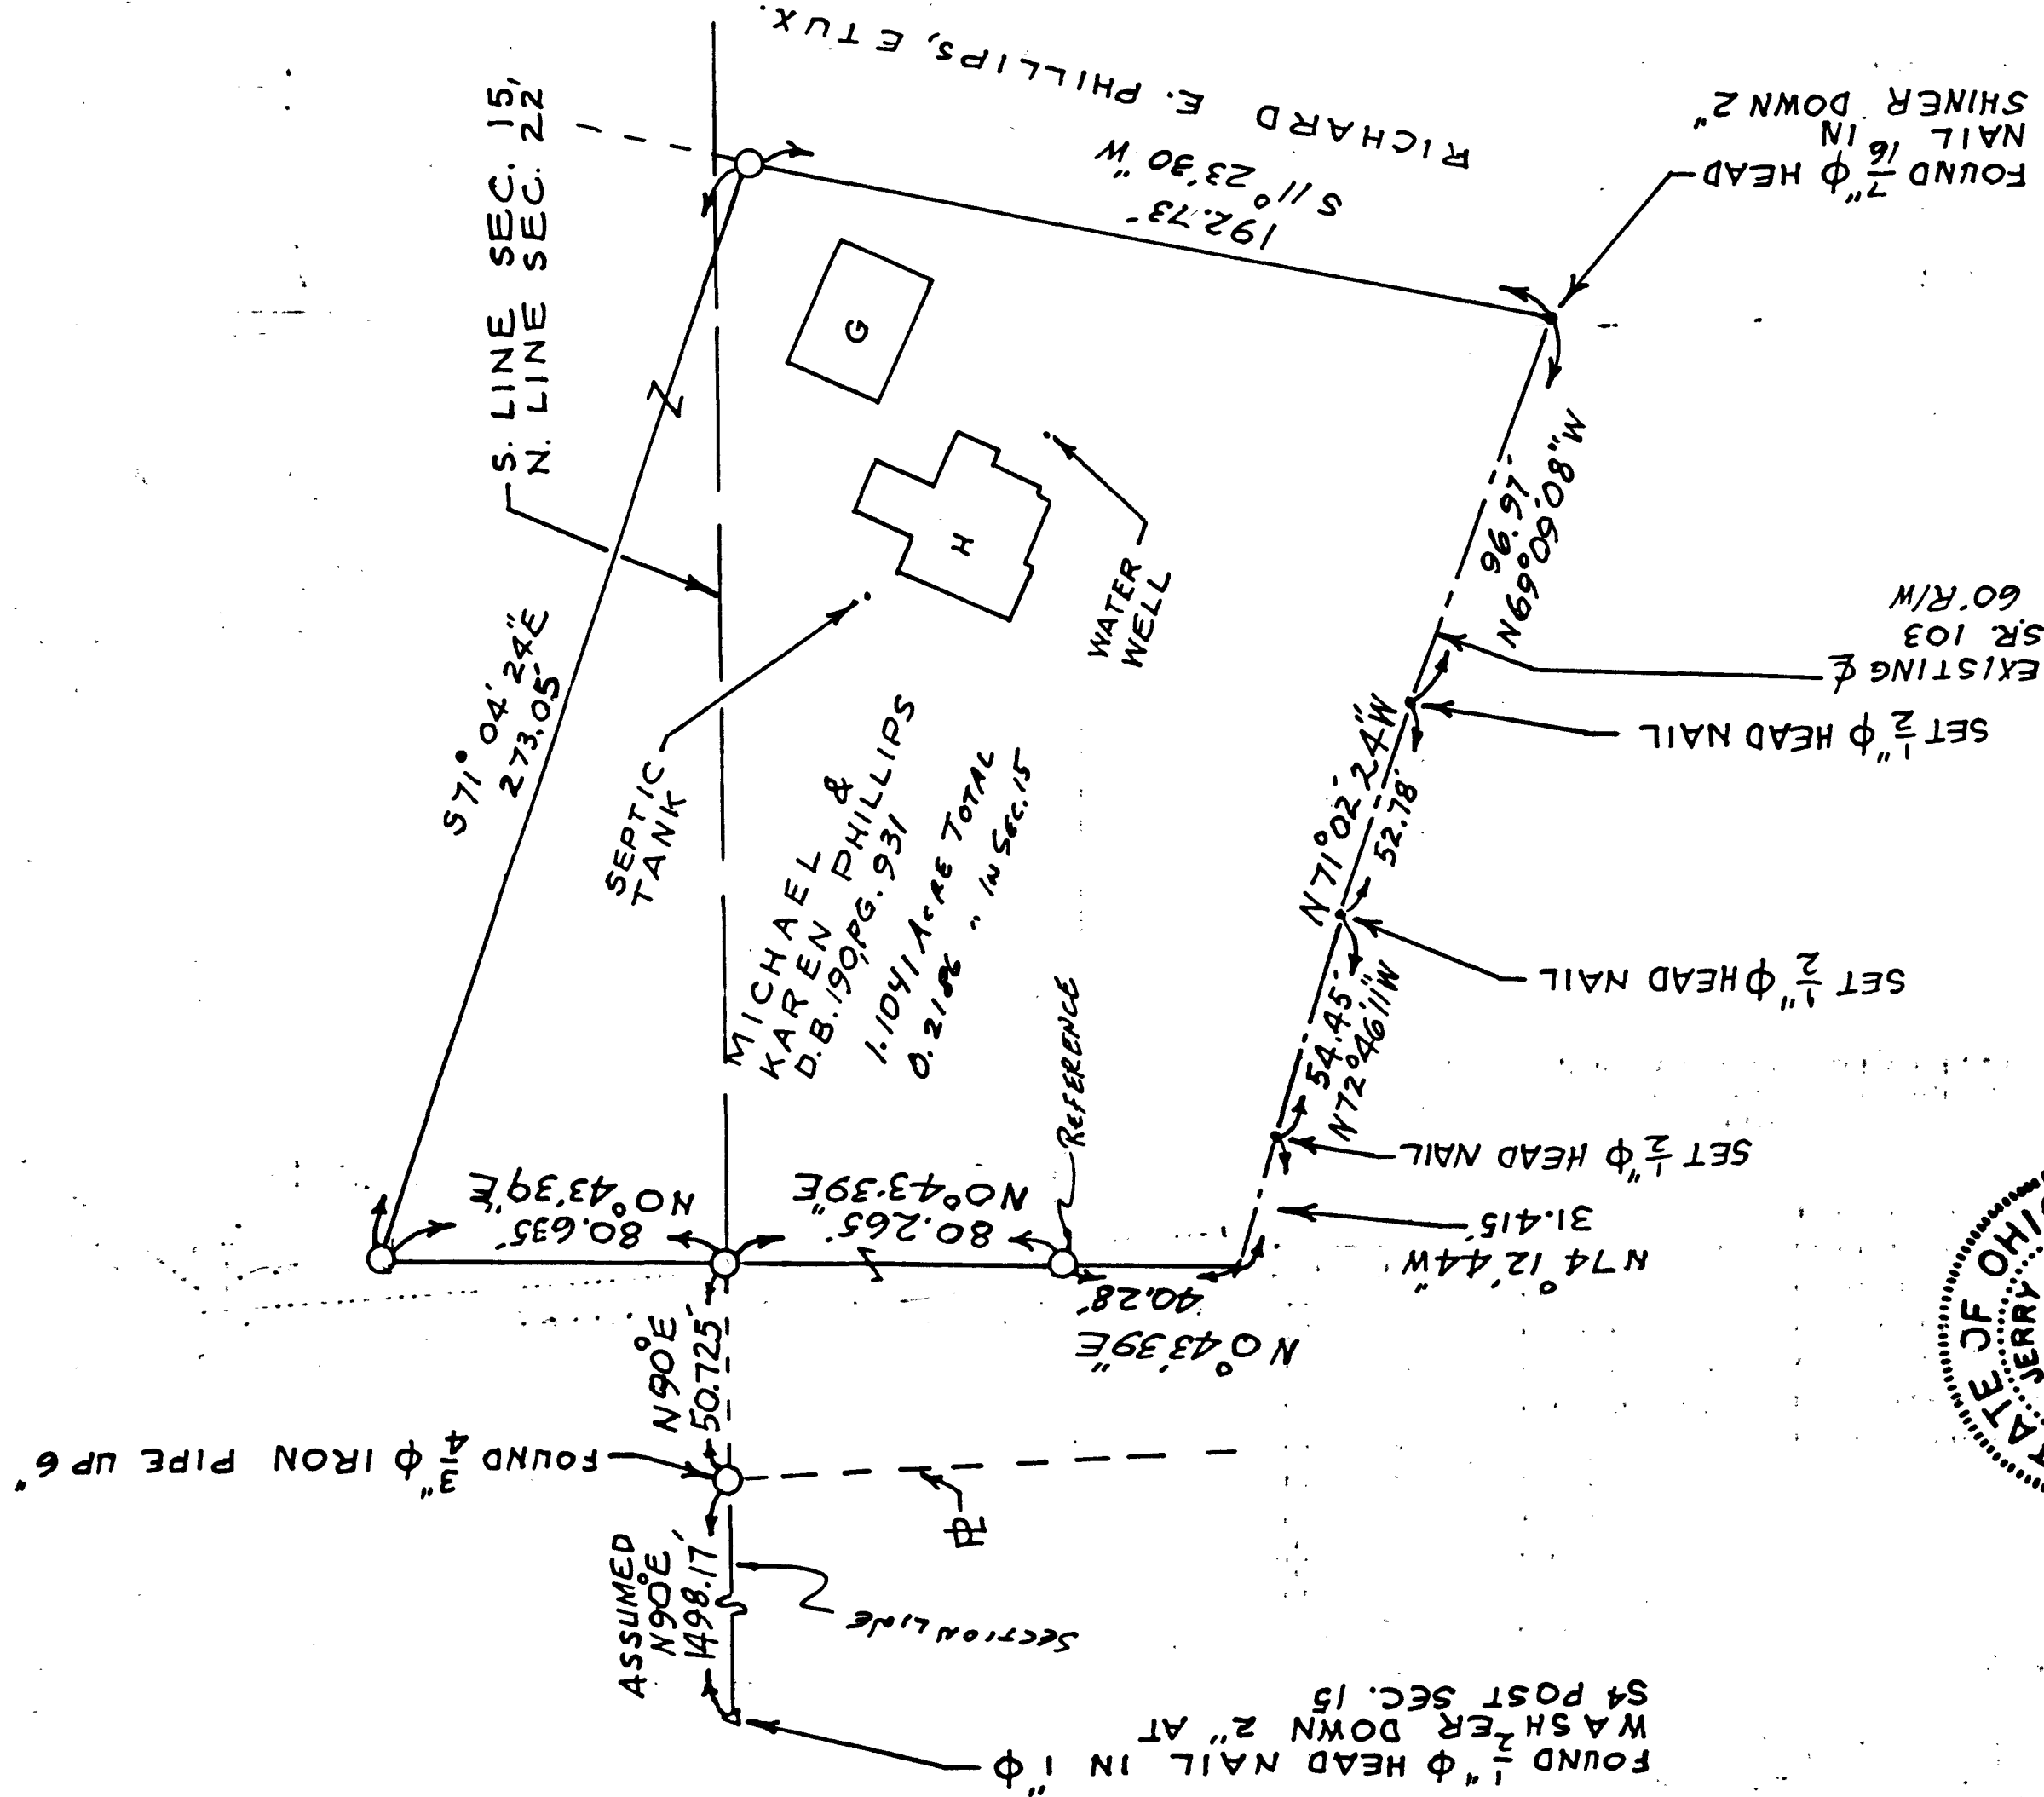

STATE OF OHIO
JERRY B. WEININGER
5647
REGISTERED
SURVEYOR

I HEREBY CERTIFY THIS
PLAT TO BE CORRECT AS
SURVEYED ON MAY 4, 1991
AND DEEM IT WORTHY OF
PRESERVATION.
OHIO REGISTERED SURVEYOR
NO. 5647.

BY Jerry B. Weininger
JERRY B. WEININGER