


TOWNSHIP HIGHWAY 49 60' R/W

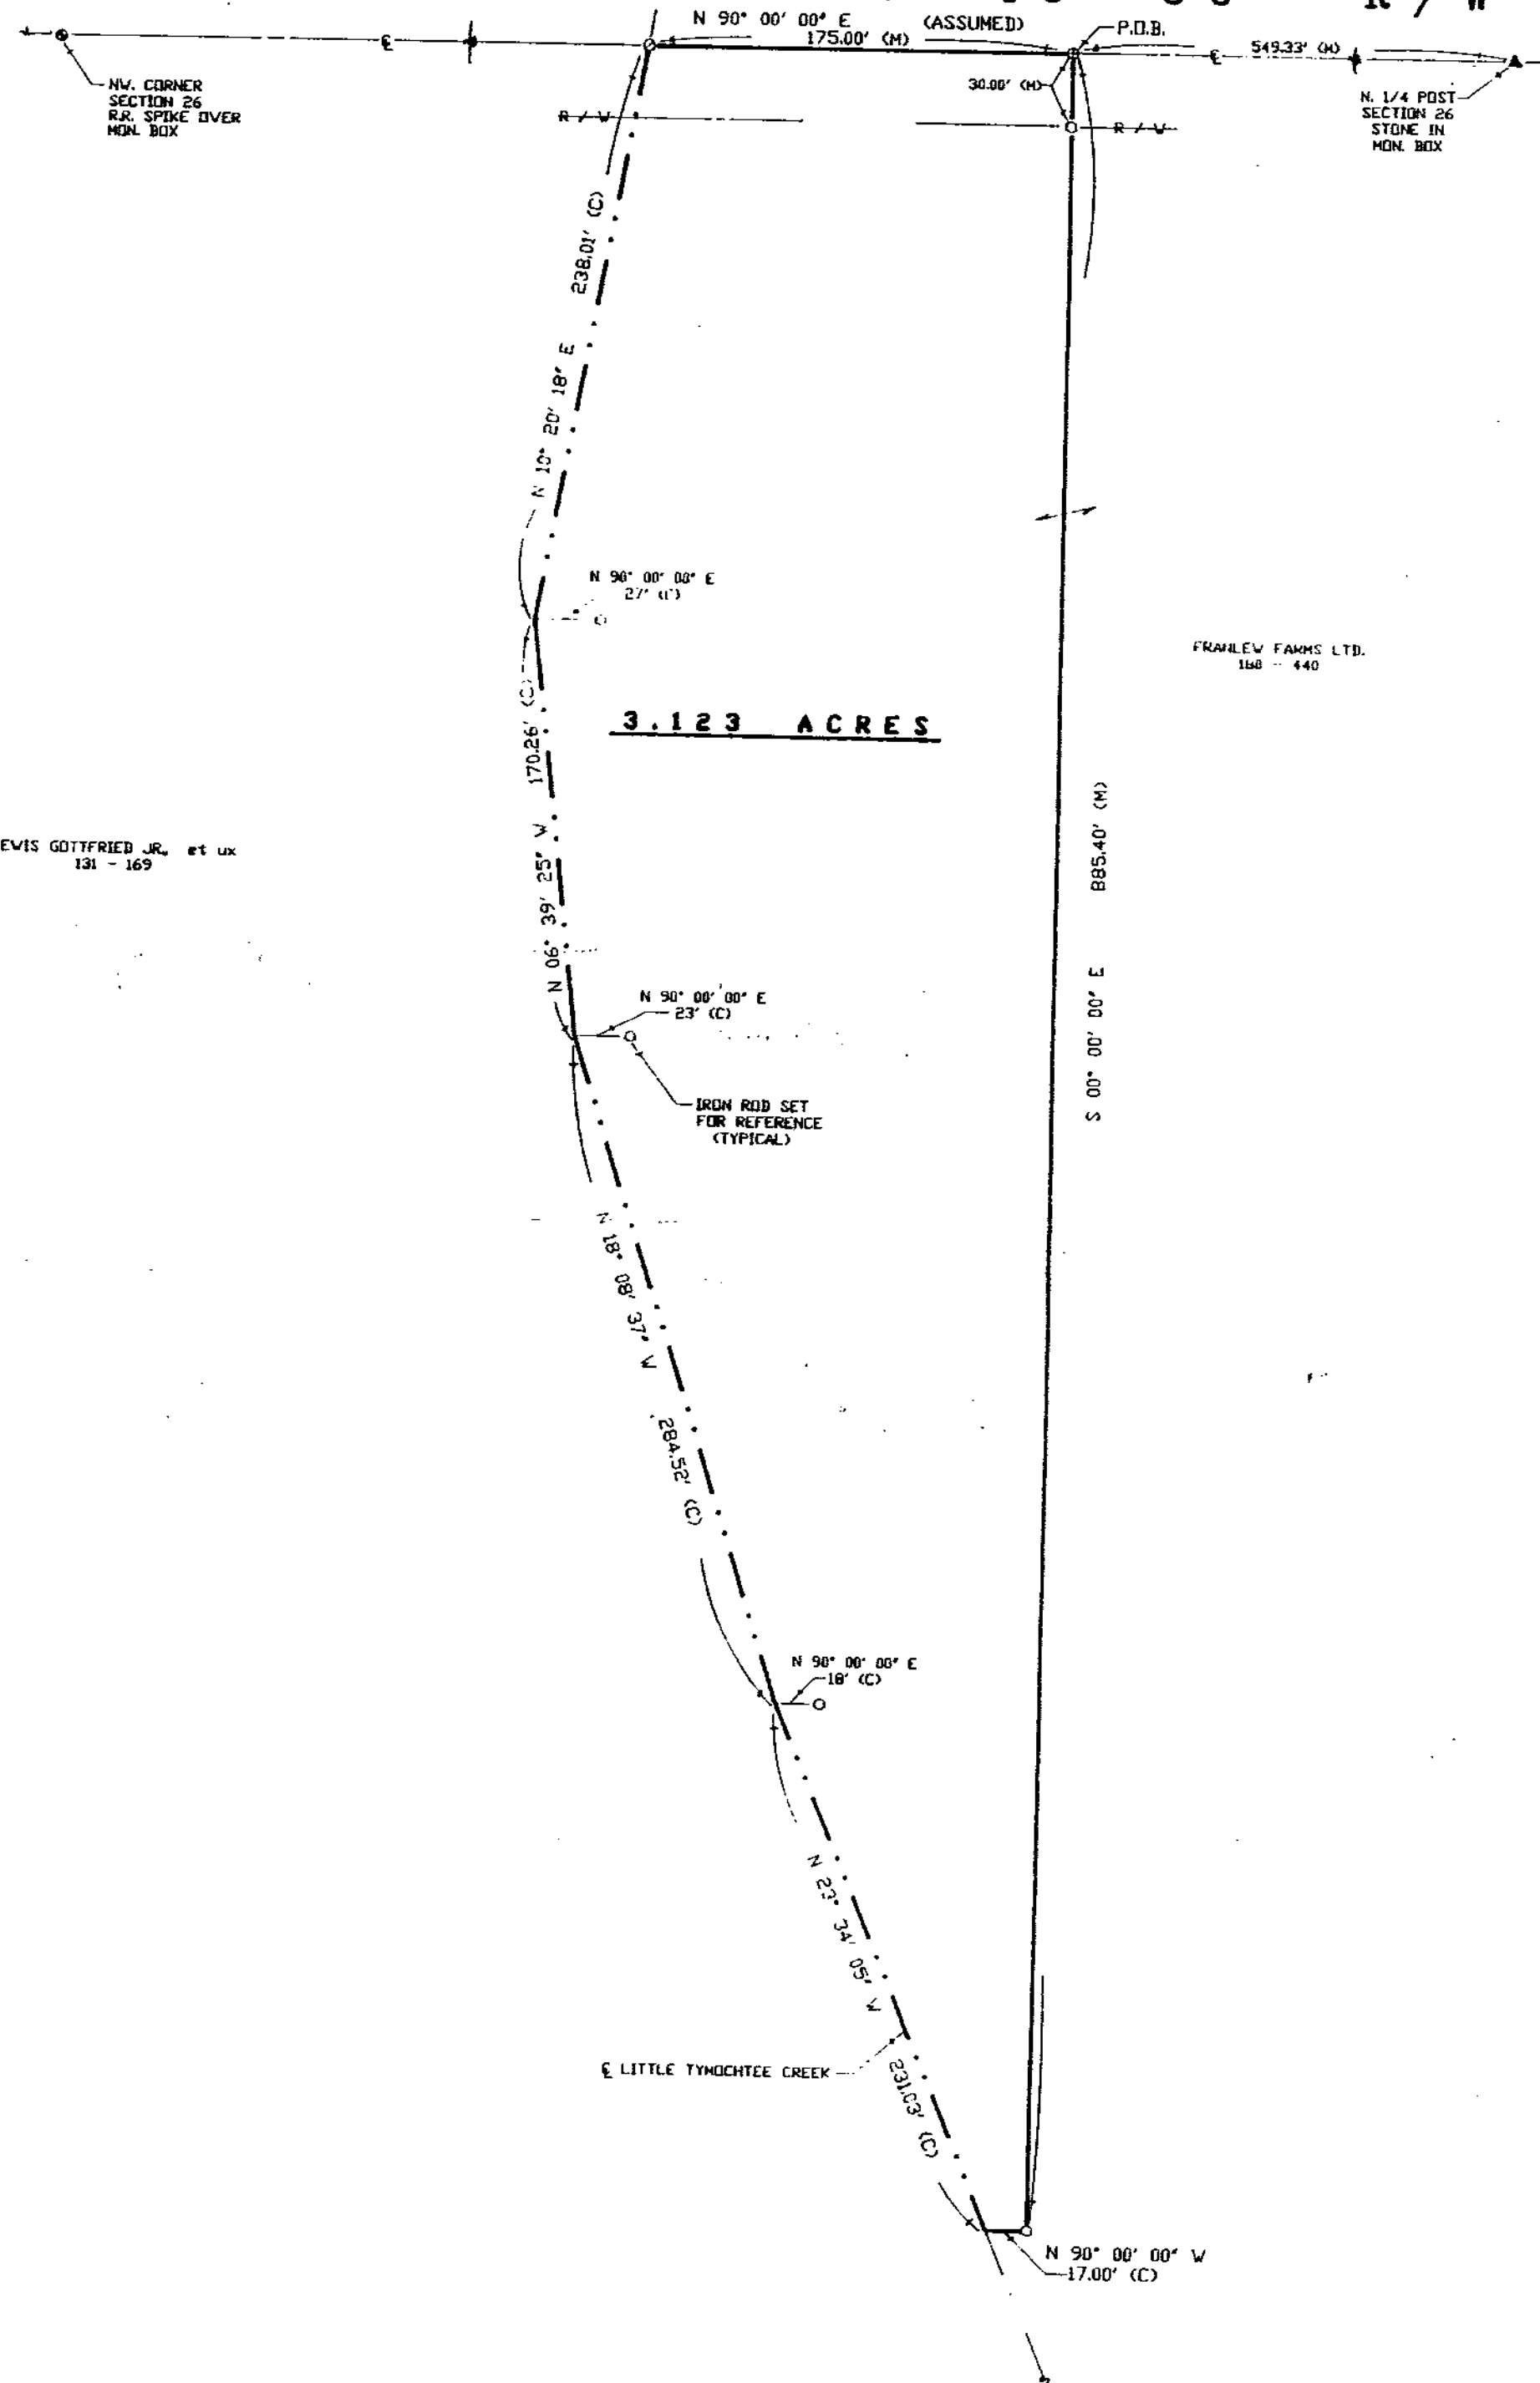

LEWIS GOTTFRIED JR. et ux
131 - 169

FRANKLIN FARMS LTD.
168 - 440



60 0 60 120
1" = 60'
SCALE FEET

REFERENCES

DEED VOLUME AND PAGE AS SHOWN

WYANDOT COUNTY CORNERSTONE REFERENCES

SURVEY NO. 9156
VOL 7 PAGE 120
DATE 9-9-91

NOTE: ALL IRON ROD SET ARE 1/2" DIA. WITH
PERSONALIZED CAPS (HANK # 6972)
DRIVEN FLUSH.

SET	FOUND	DESCRIPTION
		STONE
		MONUMENT BOX
		CONC. MONUMENT
		RAILROAD SPIKE
		NAIL
		IRON ROD
		IRON PIPE
		DRILL HOLE
		WOOD POST
	D	DEED
	P	PLAT
	M	MEASURED
	S	SURVEYED
	C	CALCULATED

I HEREBY DECLARE THAT THE ABOVE PARCEL WAS
SURVEYED DURING AUGUST, 1991
PROPERTY LINES SHOWN ARE LOCATED FROM DEEDS
ON RECORD AND ARE DEED LINES. BEARINGS ARE
ASSUMED FOR ANGULAR MEASUREMENT ONLY. ALL
INFORMATION SHOWN IS TRUE AND CORRECT TO THE
BEST OF MY KNOWLEDGE AND BELIEF.



JAMES G. HOMAN, JR., P.S. # 6972 DAT

SURVEY FOR **LEWIS GOTTFRIED**
LOCATED IN THE NW, 1/4 OF SECTION 26,
SALEM TOWNSHIP, T-2-S, R-13-E,
WYANDOT COUNTY, OHIO

HANK AND ASSOCIATES, INC.
ENGINEERING SURVEYING
137 SOUTH WASHINGTON STREET
TIFFIN, OHIO 44883
(419) 447-4300

JOB NO. 91093-S

1/1