


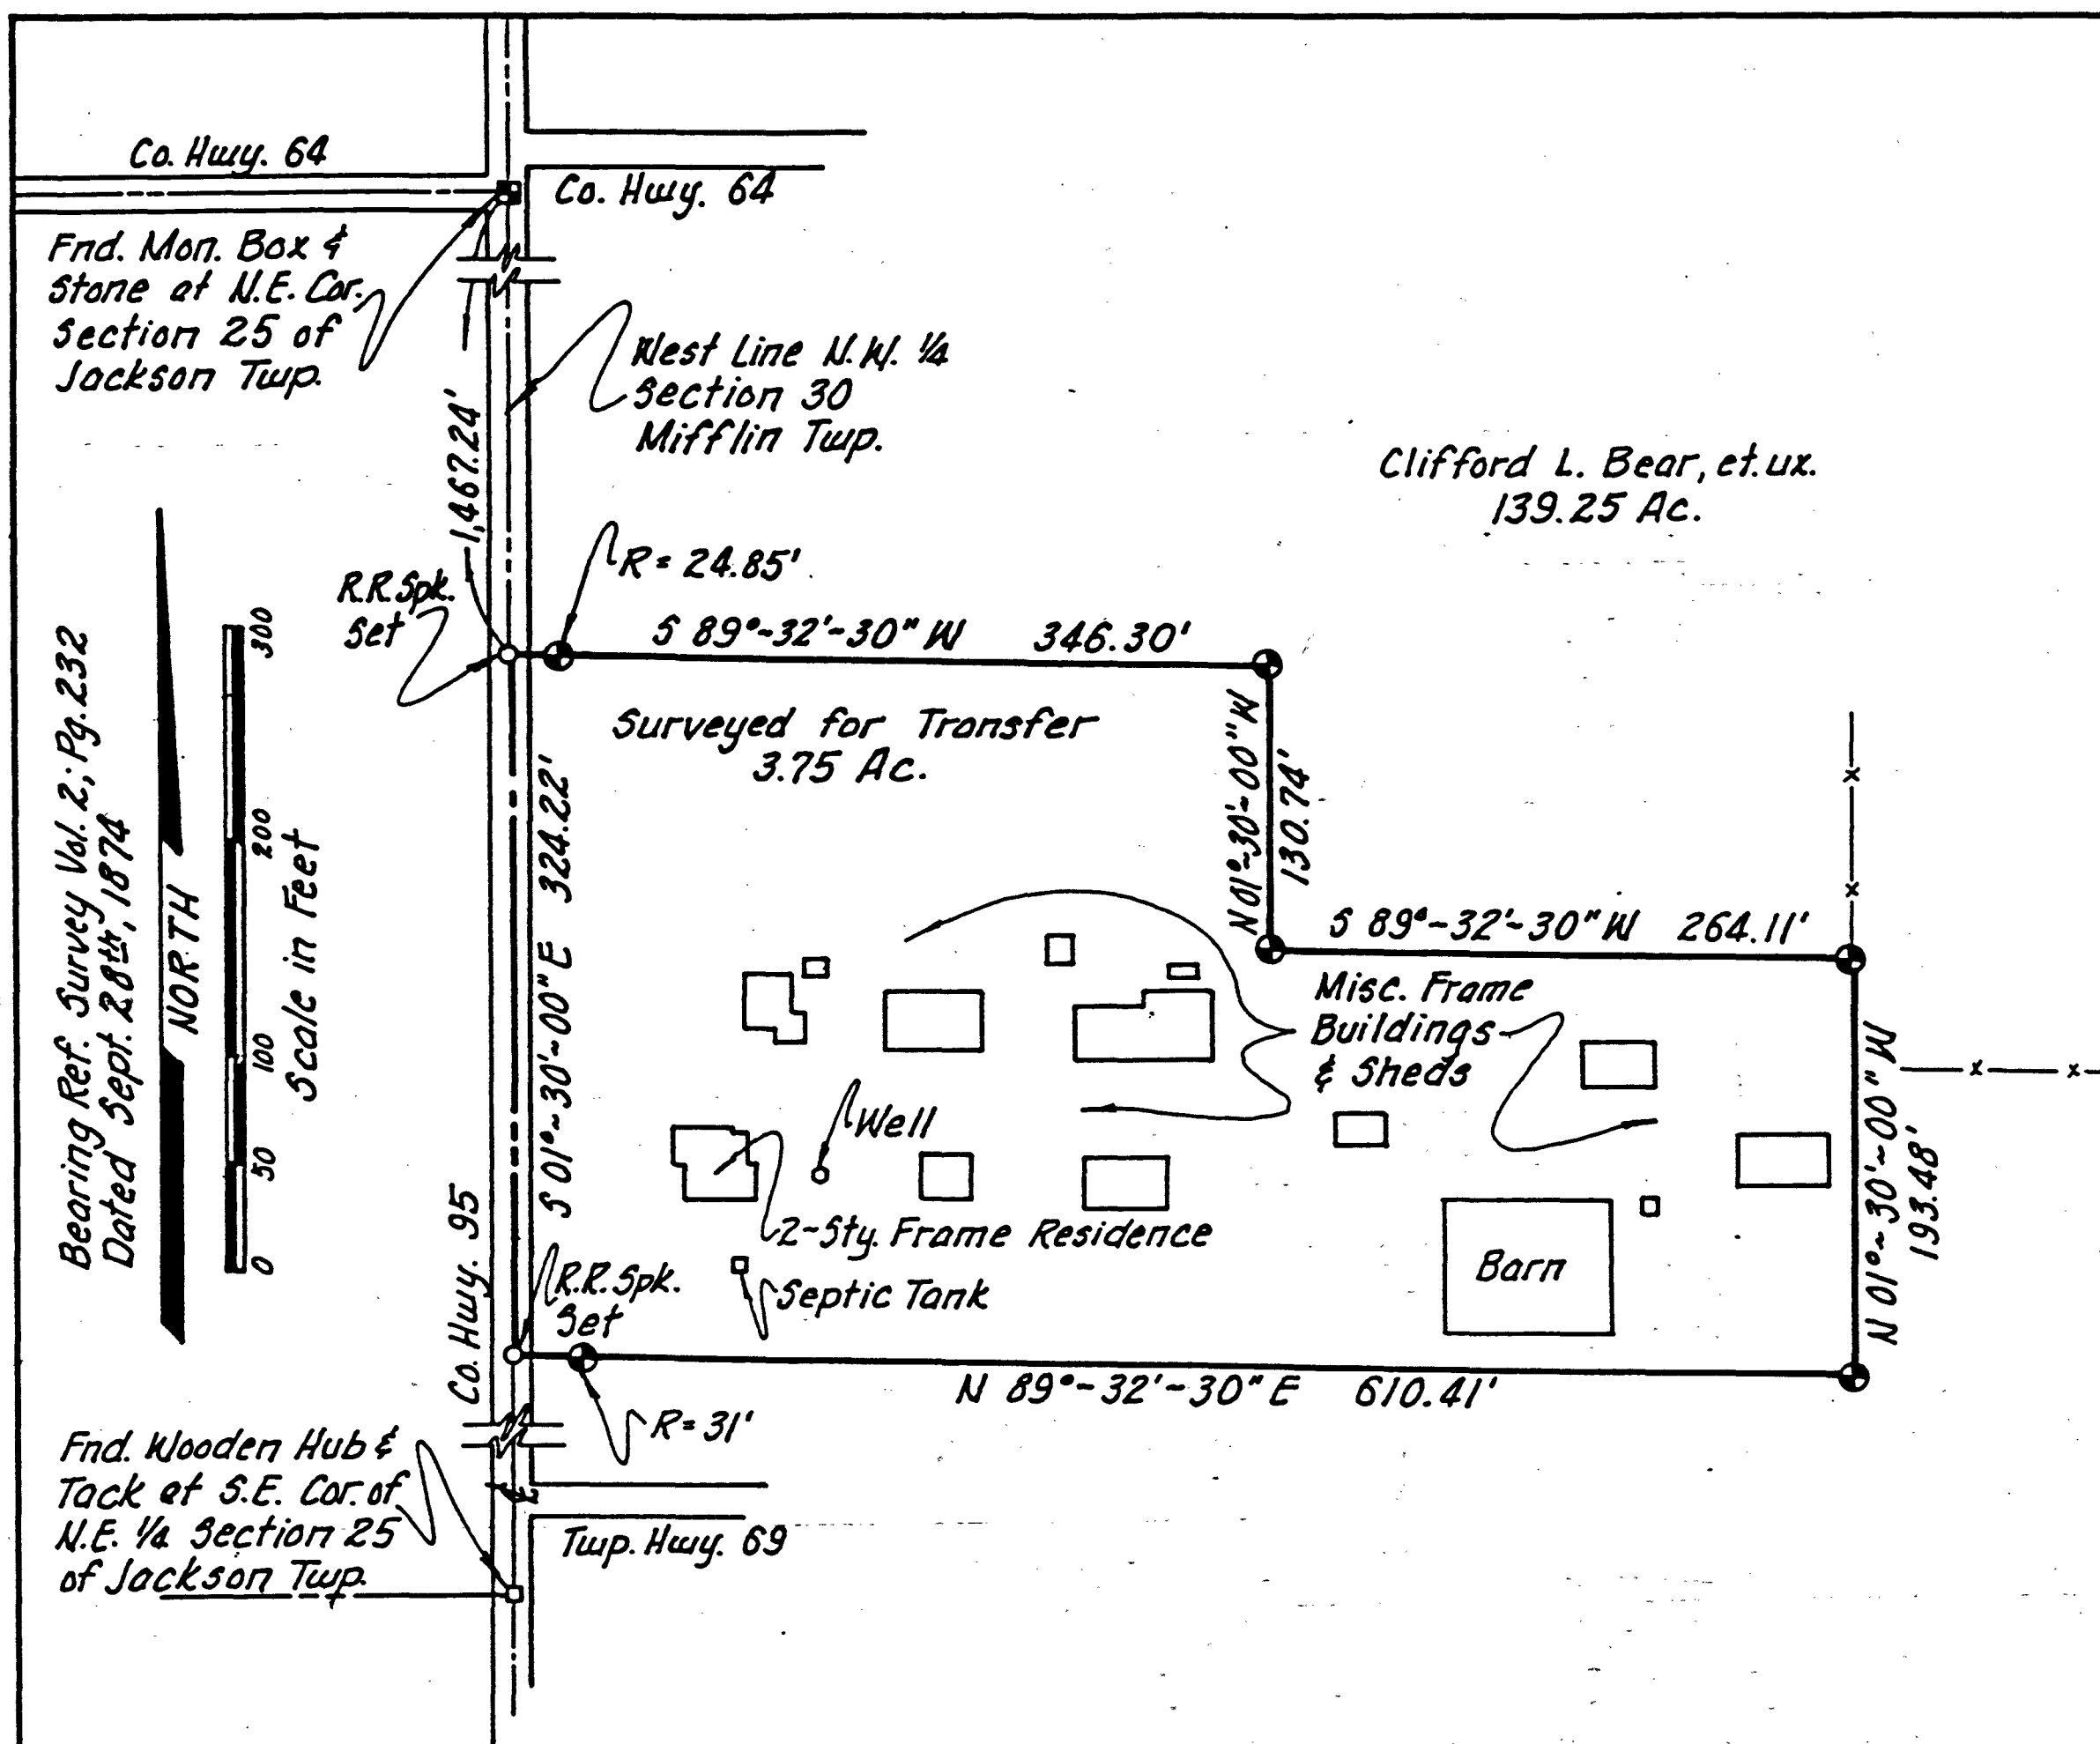

Reference was made to the following material:
 Wyandot County Tax Map Office:
 Tax Map and Aerial Photo of Section 30 of Mifflin Township.
 Stone Book Pages 165 and 234.
 Survey Books Vol. 1; Pg. 143, Vol. 2; Pgs. 206 & 232, Vol. 3; Pg. 248
 Wyandot County Recorder's Office:
 Deed Vol. 134; Pg. 622 and Vol. 135; Pg. 365

⊕ Indicates 5/8" dia., epoxy coated rebar set with a yellow plastic cap bearing the inscription "Jacques Glaze Surveyor 6817."

SURVEY NO. 9161
 VOL 7 PAGE 195
 DATE 10-8-91

This survey was performed for Clifford L. and Vera J. Bear at the request of Bill Gillen Realty.

I, the undersigned, hereby state that the foregoing plat of survey was prepared from an actual field survey and to the best of my knowledge is true and correct.

Jacques M. Glaze
 Jacques M. Glaze
 Reg. Surveyor #6817
 2068 Owens Rd. W.
 Prospect, Ohio 43342
 (614) 382-2371



Plat of Survey

Pt. N.W. 1/4 SECTION 30, T-3-S, R-13-E
 Township of Mifflin
 County of Wyandot
 State of Ohio

Date: October 1st, 1991 Scale: 1" = 100' Drawn: J. Glaze