
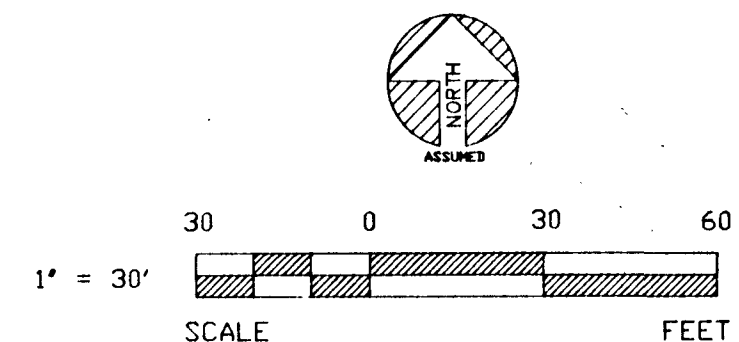


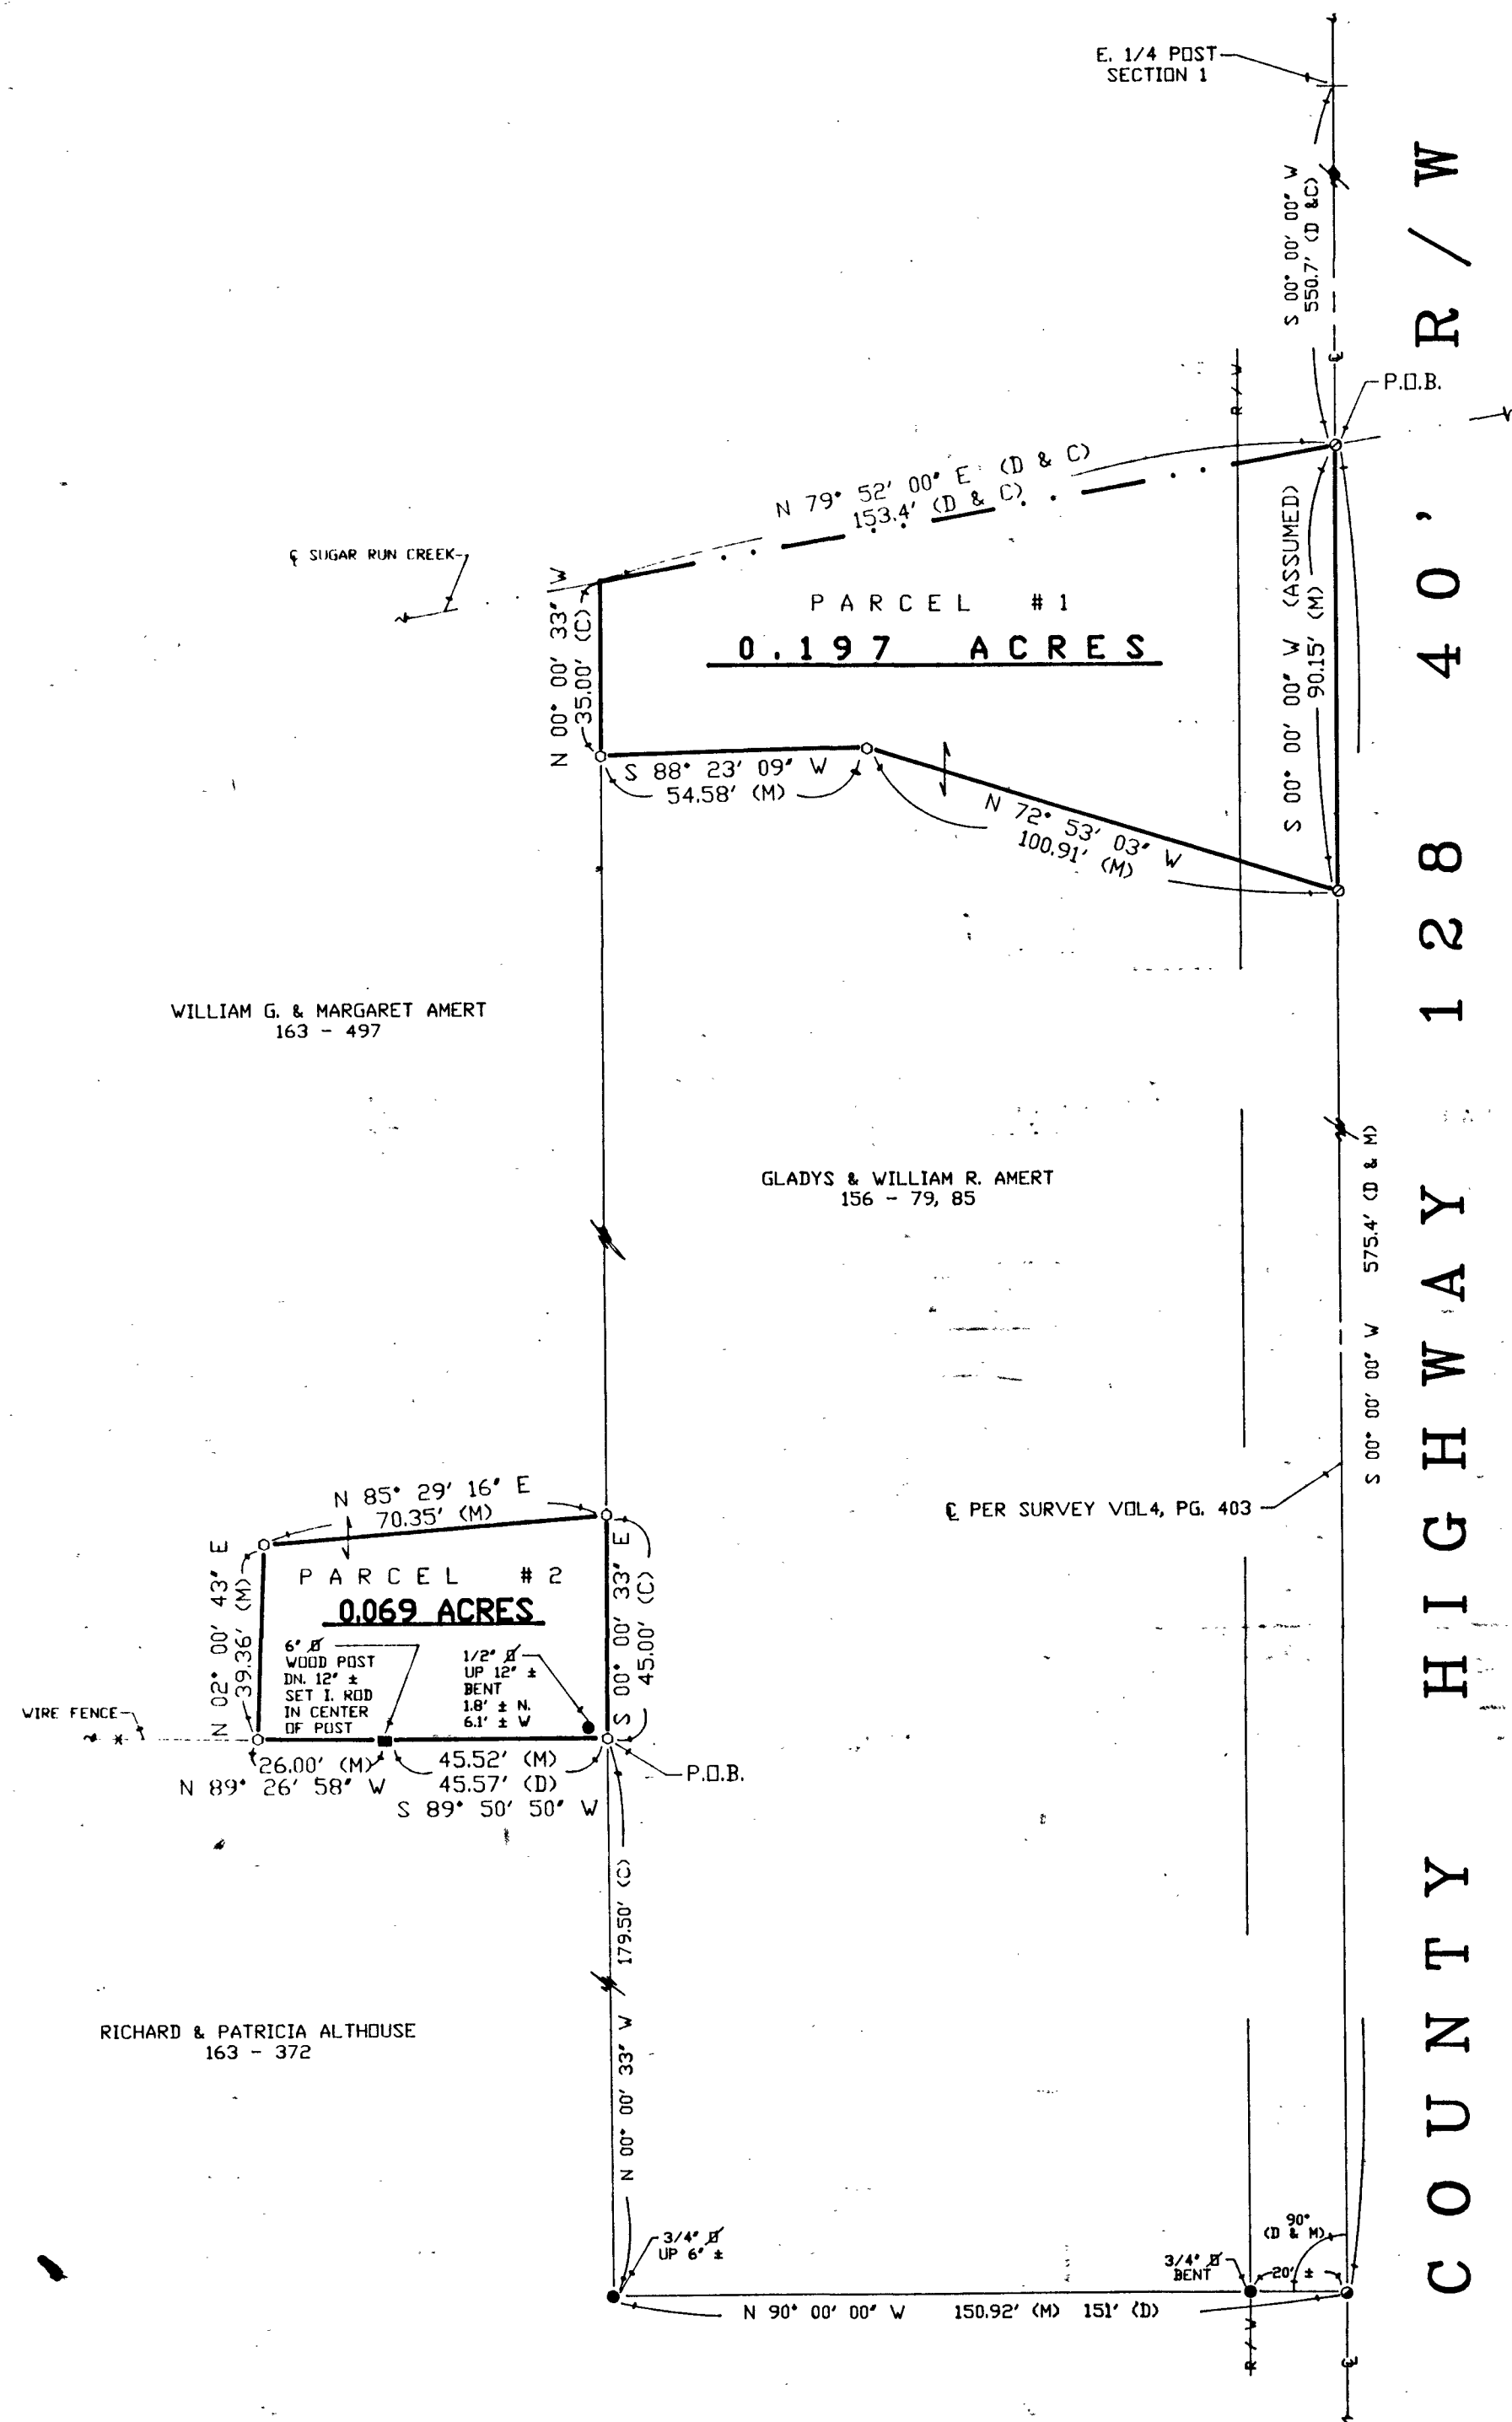

REFERENCES

DEED VOLUME AND PAGE AS SHOWN

SURVEY VOLUME 4, PAGE 403

SURVEY VOLUME 5, PAGE 303

SURVEY NO. 9162
VOL 7 PAGE 196
DATE OCT 24, 1991

NOTE: ALL IRON ROD SET ARE 1/2" DIA. WITH PERSONALIZED CAPS (HANK # 6972) DRIVEN FLUSH.

SET	FOUND	DESCRIPTION
△	▲	STONE
□	■	MONUMENT BOX
⊕	⊗	CONC. MONUMENT
⊙	⊛	RAILROAD SPIKE
○	●	NAIL
○	●	IRON ROD
○	●	IRON PIPE
○	●	DRILL HOLE
○	●	WOOD POST
□	■	DEED
P		PLAT
M		MEASURED
S		SURVEYED
C		CALCULATED

I HEREBY DECLARE THAT THE ABOVE PARCEL WAS SURVEYED DURING SEPTEMBER, 1991. PROPERTY LINES SHOWN ARE LOCATED FROM DEEDS ON RECORD AND ARE DEED LINES. BEARINGS ARE ASSUMED FOR ANGULAR MEASUREMENT ONLY. ALL INFORMATION SHOWN IS TRUE AND CORRECT TO THE BEST OF MY KNOWLEDGE AND BELIEF.



JAMES G. HOMAN, JR., P.S. # 6972 DATE

JOB NO.	91070-S (288)
ENGINEERING	137 TIFFIN, OHIO 44883
SURVEYING	WASHINGTON STREET
SURVEY FOR: BILL AMERT	LOCATED IN THE SE. 1/4 OF SECTION 1, EDEN TOWNSHIP, T-2-S, R-14-E, WYANDOT COUNTY, OHIO
DRAWN BY:	DJN 09-10-91
CHECKED BY:	PCA 09-12-91
REVISIONS:	
SHEET NO.	1/1