



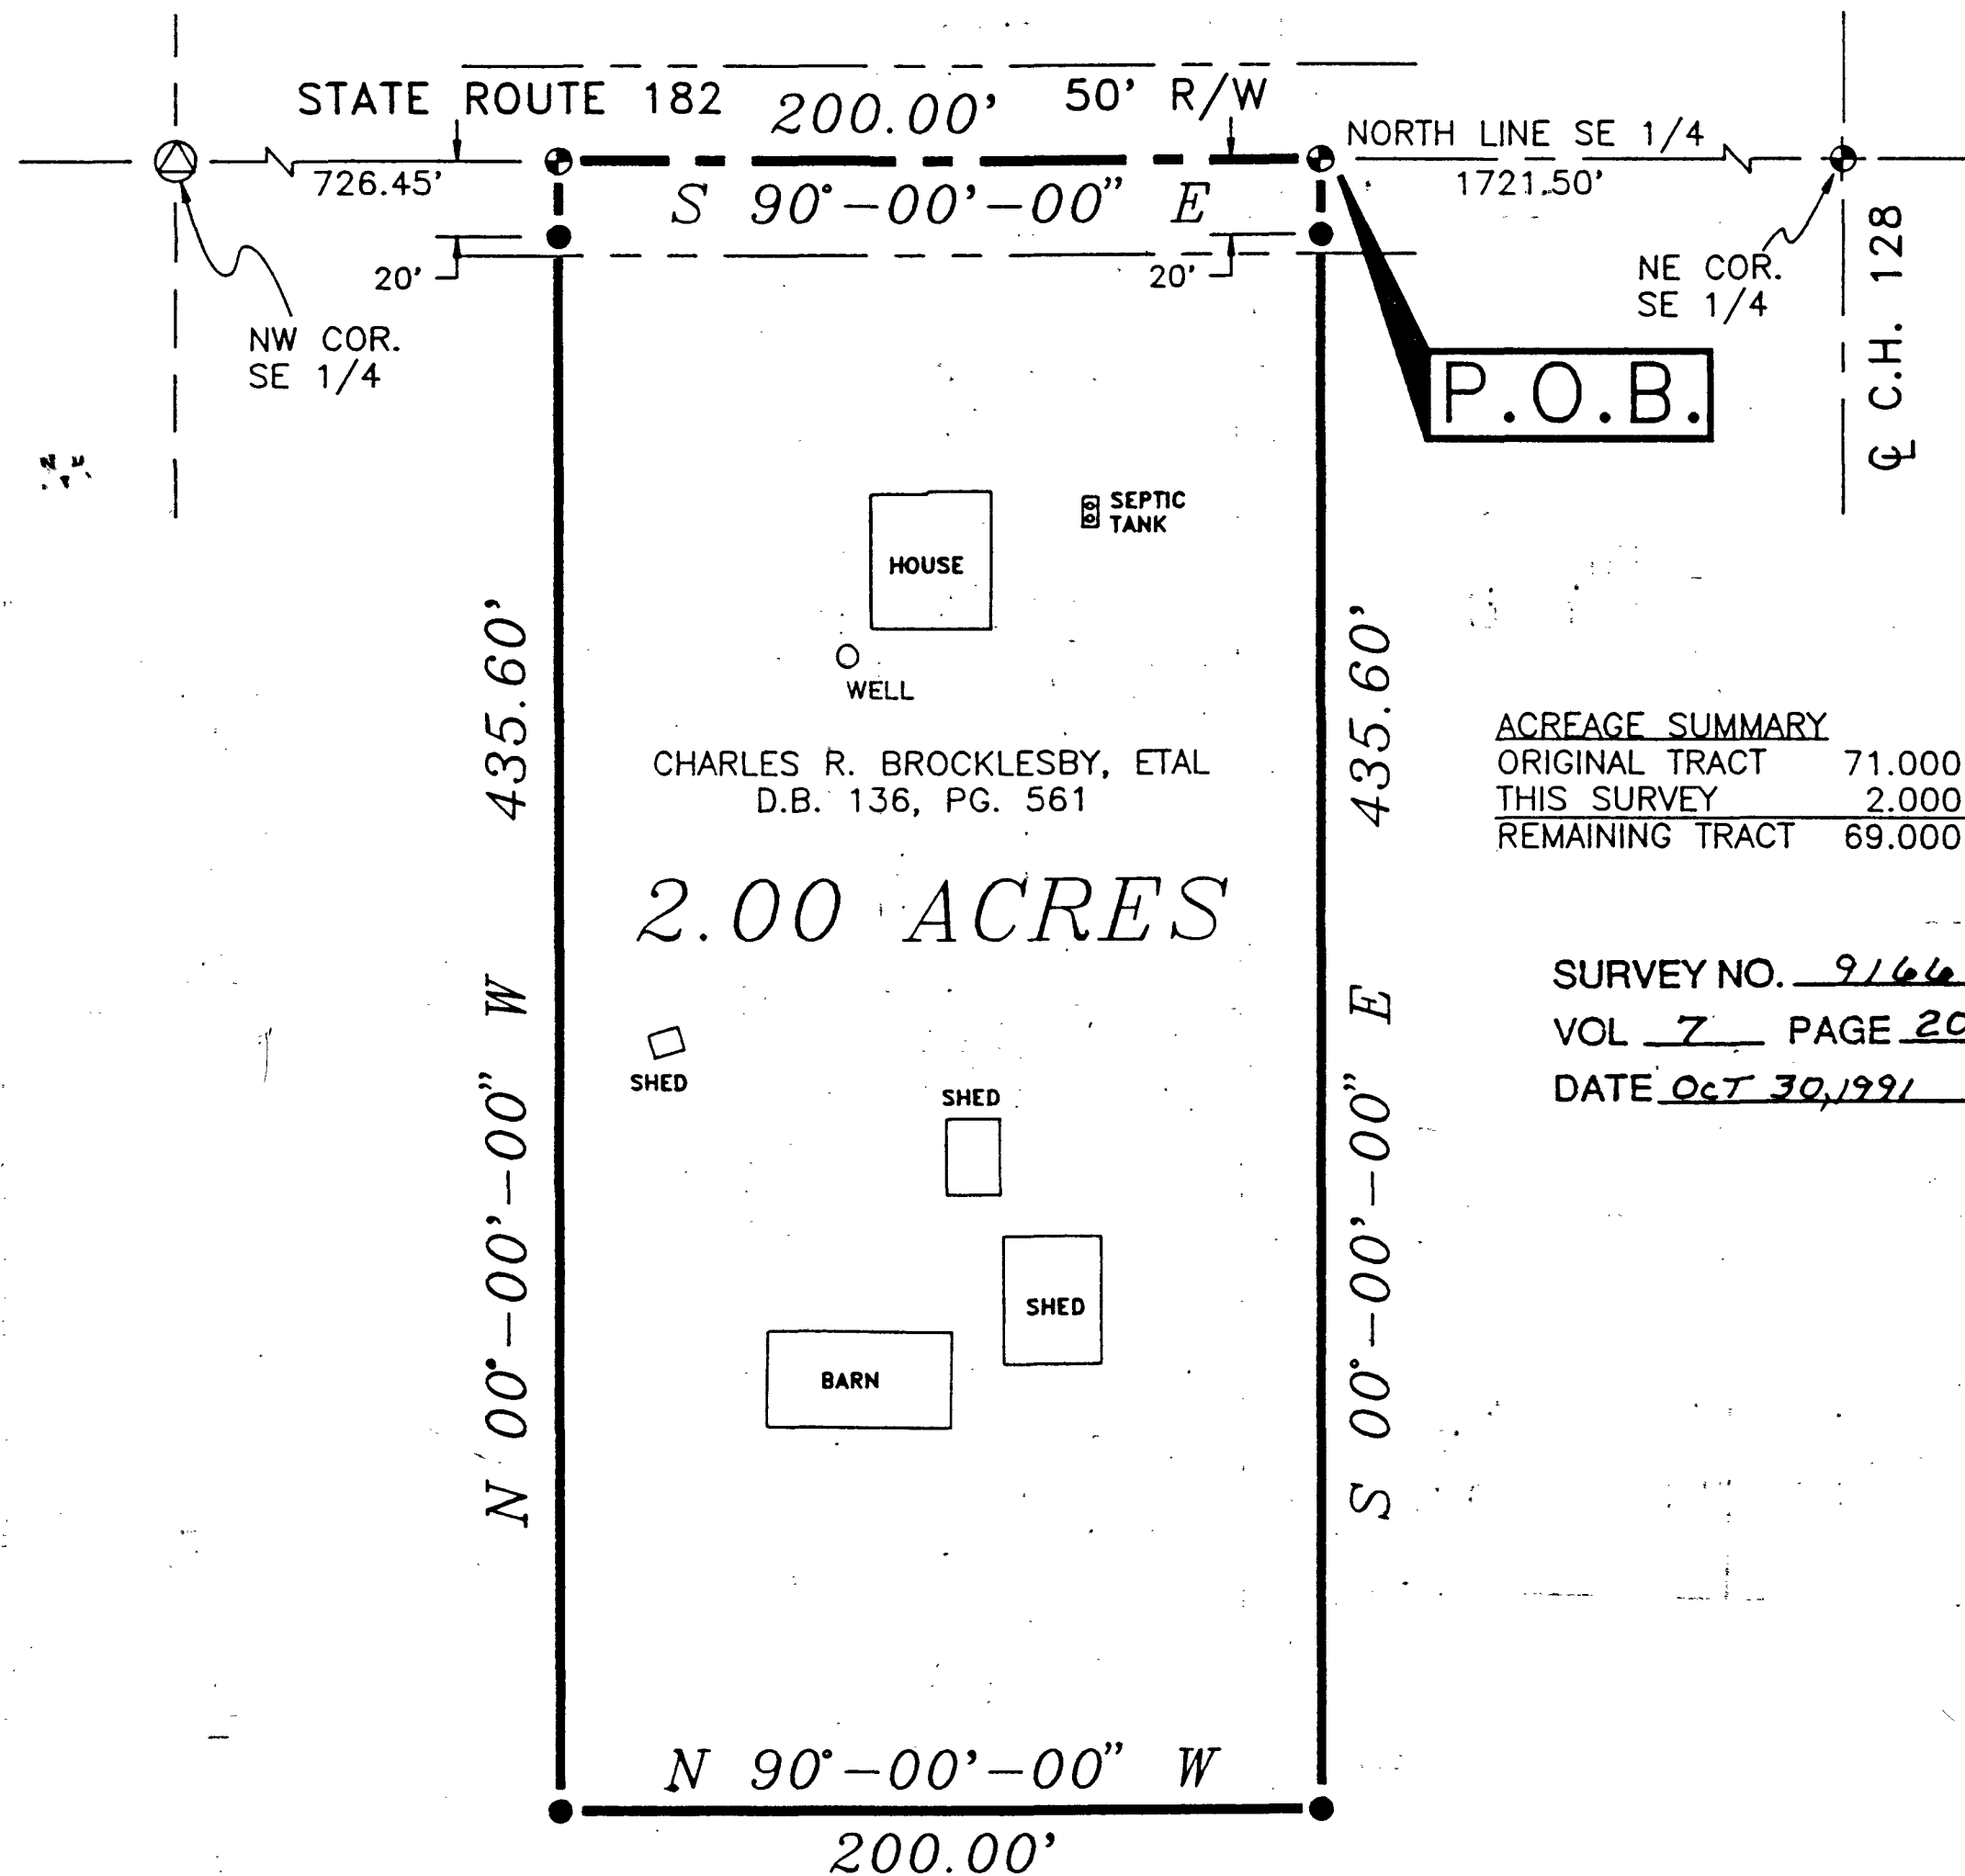

DESCRIPTION

BEING PART OF THE SOUTHEAST QUARTER, SECTION 36,
TOWNSHIP 2 SOUTH, RANGE 14 EAST, EDEN TOWNSHIP,
WYANDOT COUNTY, OHIO

N

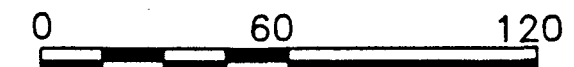

SCALE 1" = 60'

LEGEND

- 5/8" IRON PIN SET
- ⊙ RAILROAD SPIKE SET
- ⊕ RAILROAD SPIKE FOUND
- ⊗ STONE & MONUMENT BOX FOUND


NOTES

1. ALL 5/8" IRON PINS SET ARE 30" LONG
REINFORCING RODS WITH YELLOW PLASTIC
CAPS STAMPED "MAKEEVER AND ASSOC."
UNLESS OTHERWISE NOTED.
2. BEARINGS SHOWN HEREON ARE TO AN
ASSUMED AZIMUTH AND ARE USED TO
DENOTE ANGLES ONLY.

SURVEYOR'S STATEMENT

THE UNDERSIGNED HEREBY STATES TO CHARLES BROCKLESBY
THAT THE DRAWING HEREIN IS REPRESENTATIVE OF AN
ACTUAL SURVEY PERFORMED BY MYSELF OR UNDER
MY SUPERVISION AND THAT ALL INFORMATION IS TRUE
AND CORRECT TO THE BEST OF MY KNOWLEDGE AND
BELIEF.

Robert Lyn Makeever
ROBERT LYN MAKEEVER, P.E., P.S.
PROFESSIONAL SURVEYOR NO. 6828
DATE: 9-19-91

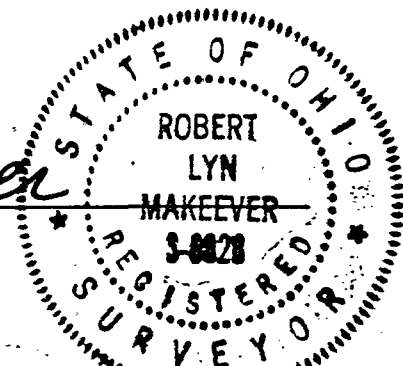

Makeever & Associates ENGINEERS * SURVEYORS
(419) 562-7757
P.O. BOX 325, 207 B S. SANDUSKY AVE. BUCYRUS, OHIO 44820

ASSISTANTS:
RAYMOND FOOS
ROY RISTER

DRAWN BY: SPB

FILE NO: 91-196

PLAT OF SURVEY FOR:

CHARLES BROCKLESBY