
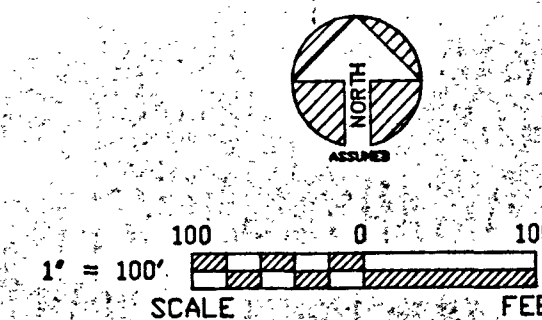


MICHAEL & CRAIG FRISCH
174 - 16

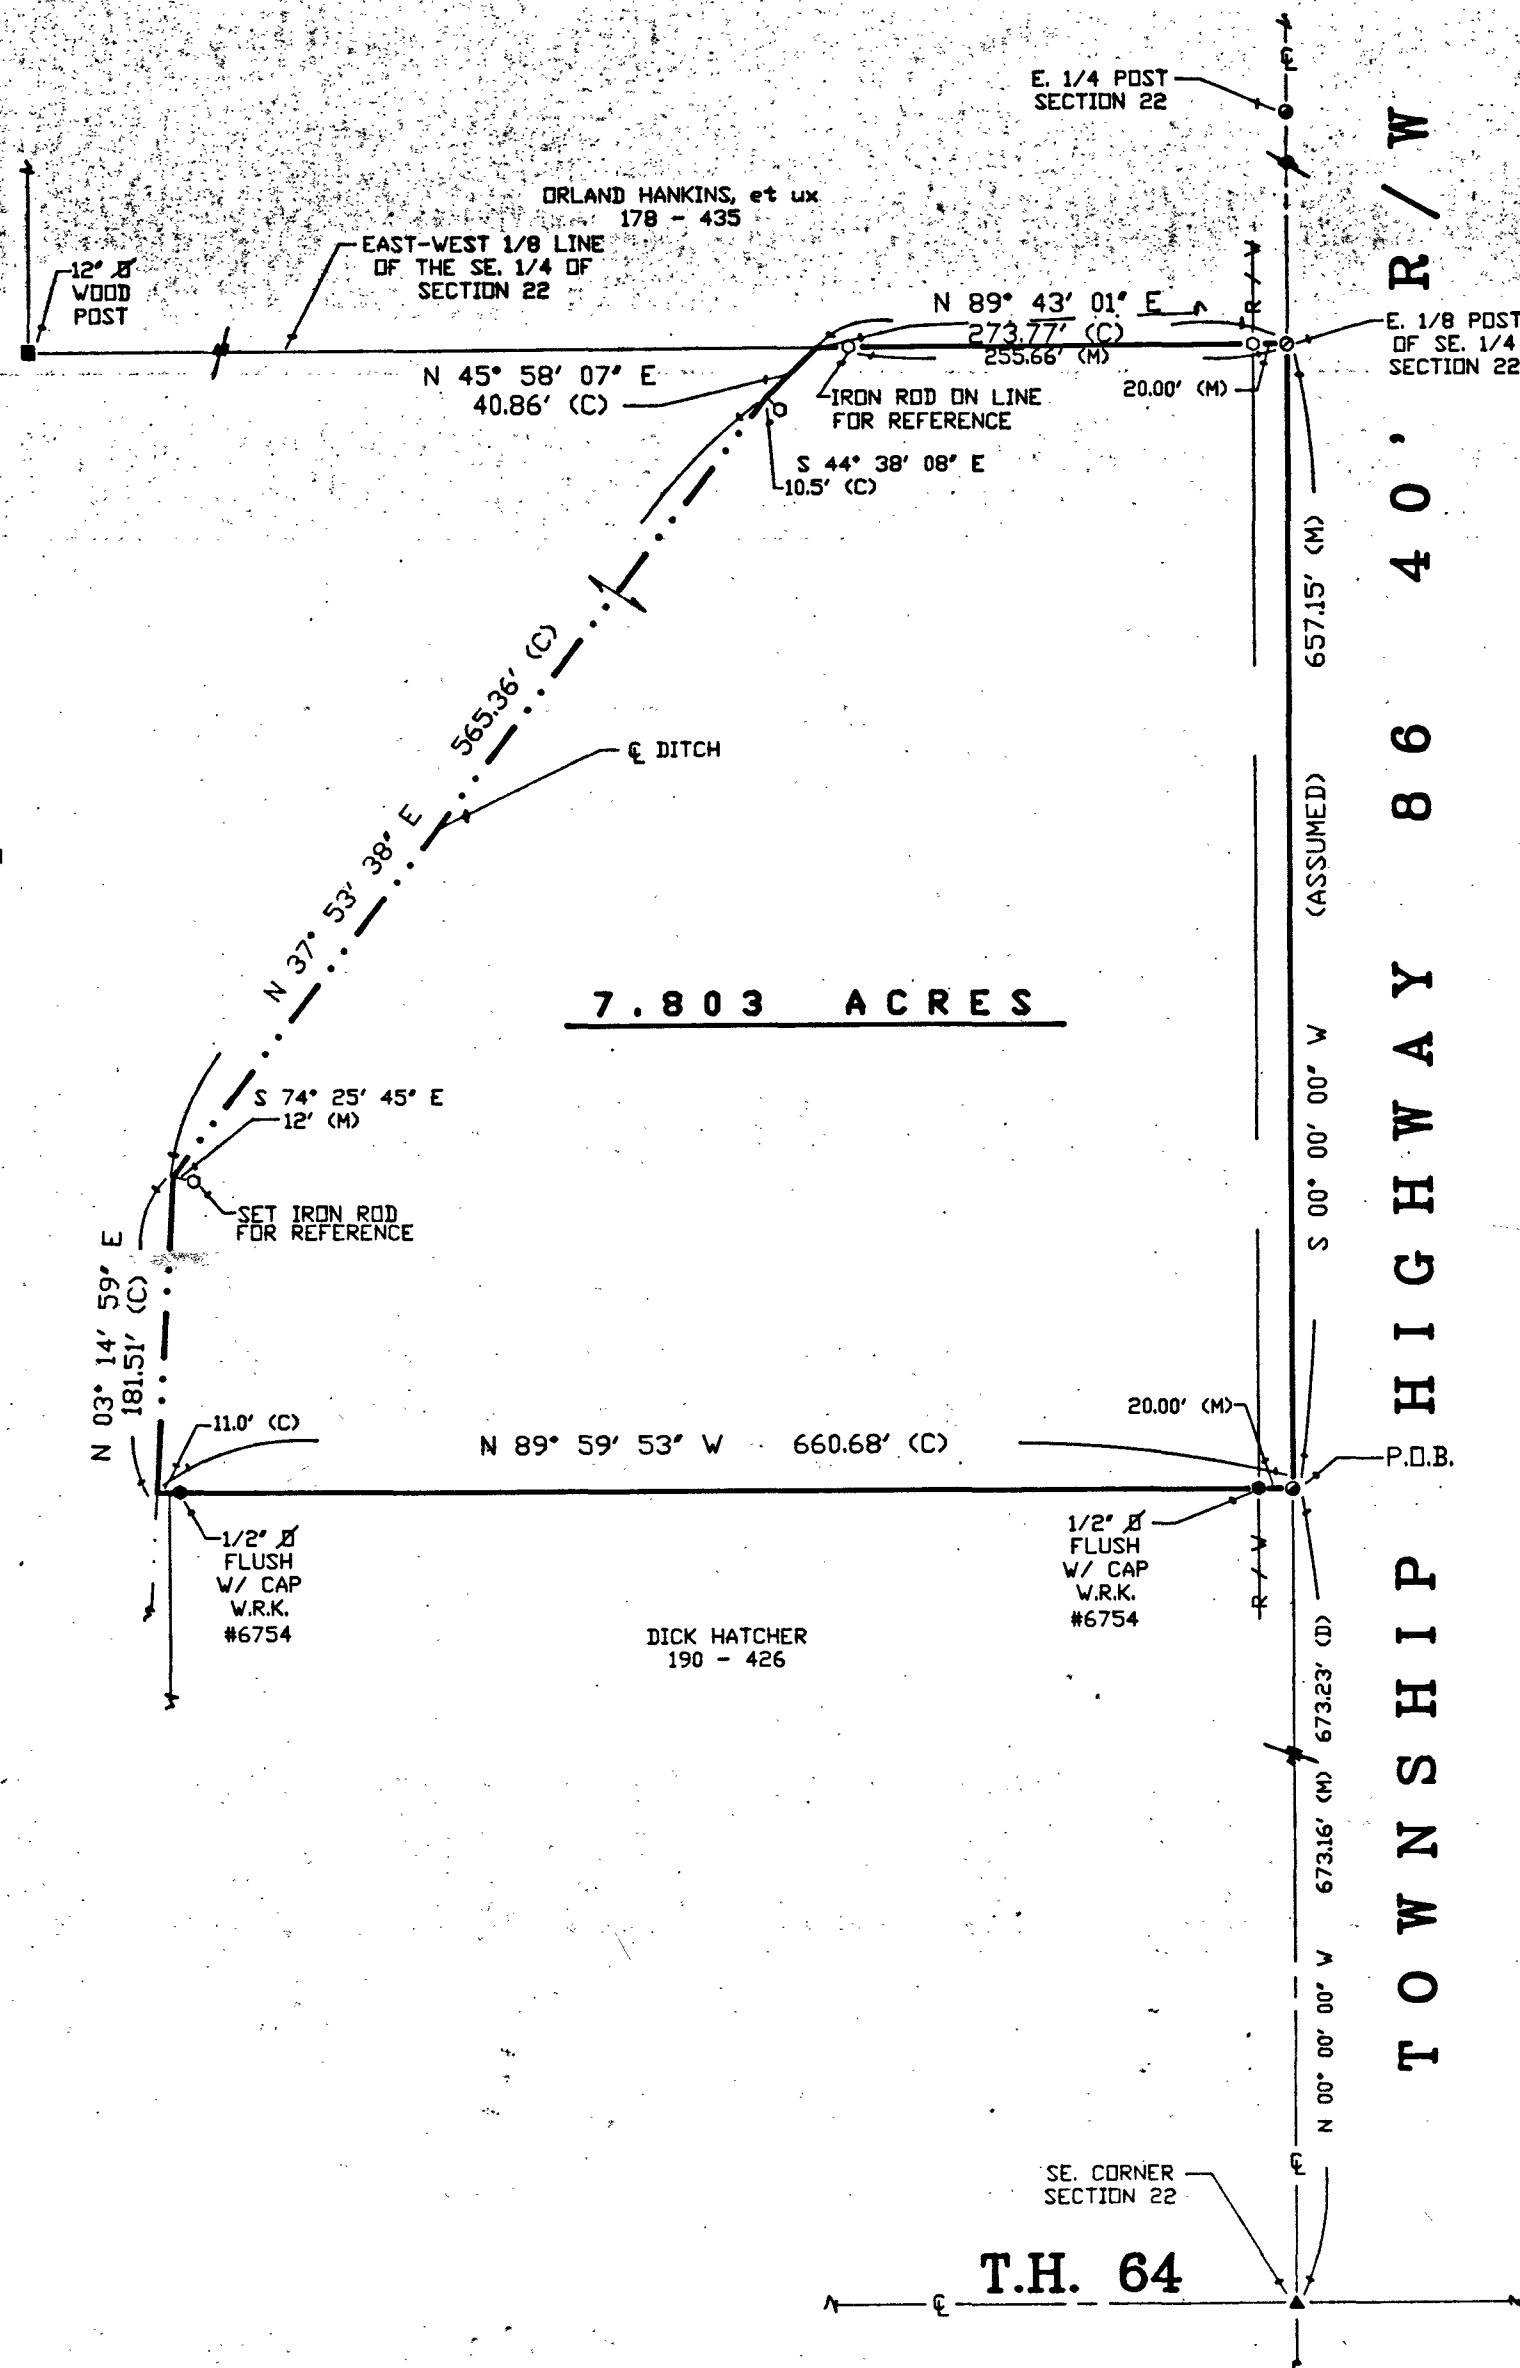

REFERENCES

DEED VOLUME AND PAGE AS SHOWN
WYANDOT COUNTY CORNERSTONE REFERENCES

SURVEY VOL. 7, PG. 84

SURVEY NO. 9171

VOL 7 PAGE 204

DATE Nov 13, 1991

NOTE: ALL IRON ROD SET ARE 1/2" DIA. WITH
PERSONALIZED CAPS (HANK # 6972)
DRIVEN FLUSH.

LEGEND

SET	FOUND	DESCRIPTION
△	▲	STONE
□	■	MONUMENT BOX
⊕	⊙	CONC. MONUMENT
⊗	⊘	RAILROAD SPIKE
○	●	NAIL
○	●	IRON ROD
○	●	IRON PIPE
○	●	DRILL HOLE
○	■	WOOD POST
D		DEED
P		PLAT
M		MEASURED
S		SURVEYED
C		CALCULATED

I HEREBY DECLARE THAT THE ABOVE PARCEL WAS
SURVEYED DURING NOVEMBER, 1991
PROPERTY LINES SHOWN ARE LOCATED FROM DEEDS
ON RECORD AND ARE DEED LINES. BEARINGS ARE
ASSUMED FOR ANGULAR MEASUREMENT ONLY. ALL
INFORMATION SHOWN IS TRUE AND CORRECT TO THE
BEST OF MY KNOWLEDGE AND BELIEF.

JAMES G. HOMAN, JR.
REGISTERED SURVEYOR
S. # 6972
DATE 11-13-91

SURVEY FOR DICK HATCHER

LOCATED IN THE SE. 1/4 OF SECTION 22
JACKSON TOWNSHIP, T-3-S, R-12-E,
WYANDOT COUNTY, OHIO

HANK AND ASSOCIATES, INC.

ENGINEERING
SURVEYING
WASHINGTON STREET
137 SOUTH
OHIO 44883
TIFFIN, OHIO
(419) 447-4300

JOB NO.

91124-S
(529)

REVISIONS

1/1

CHECKED BY

DJN
11-91

DRAWN BY

DJN
11-91

SHEET NO.

1/1