


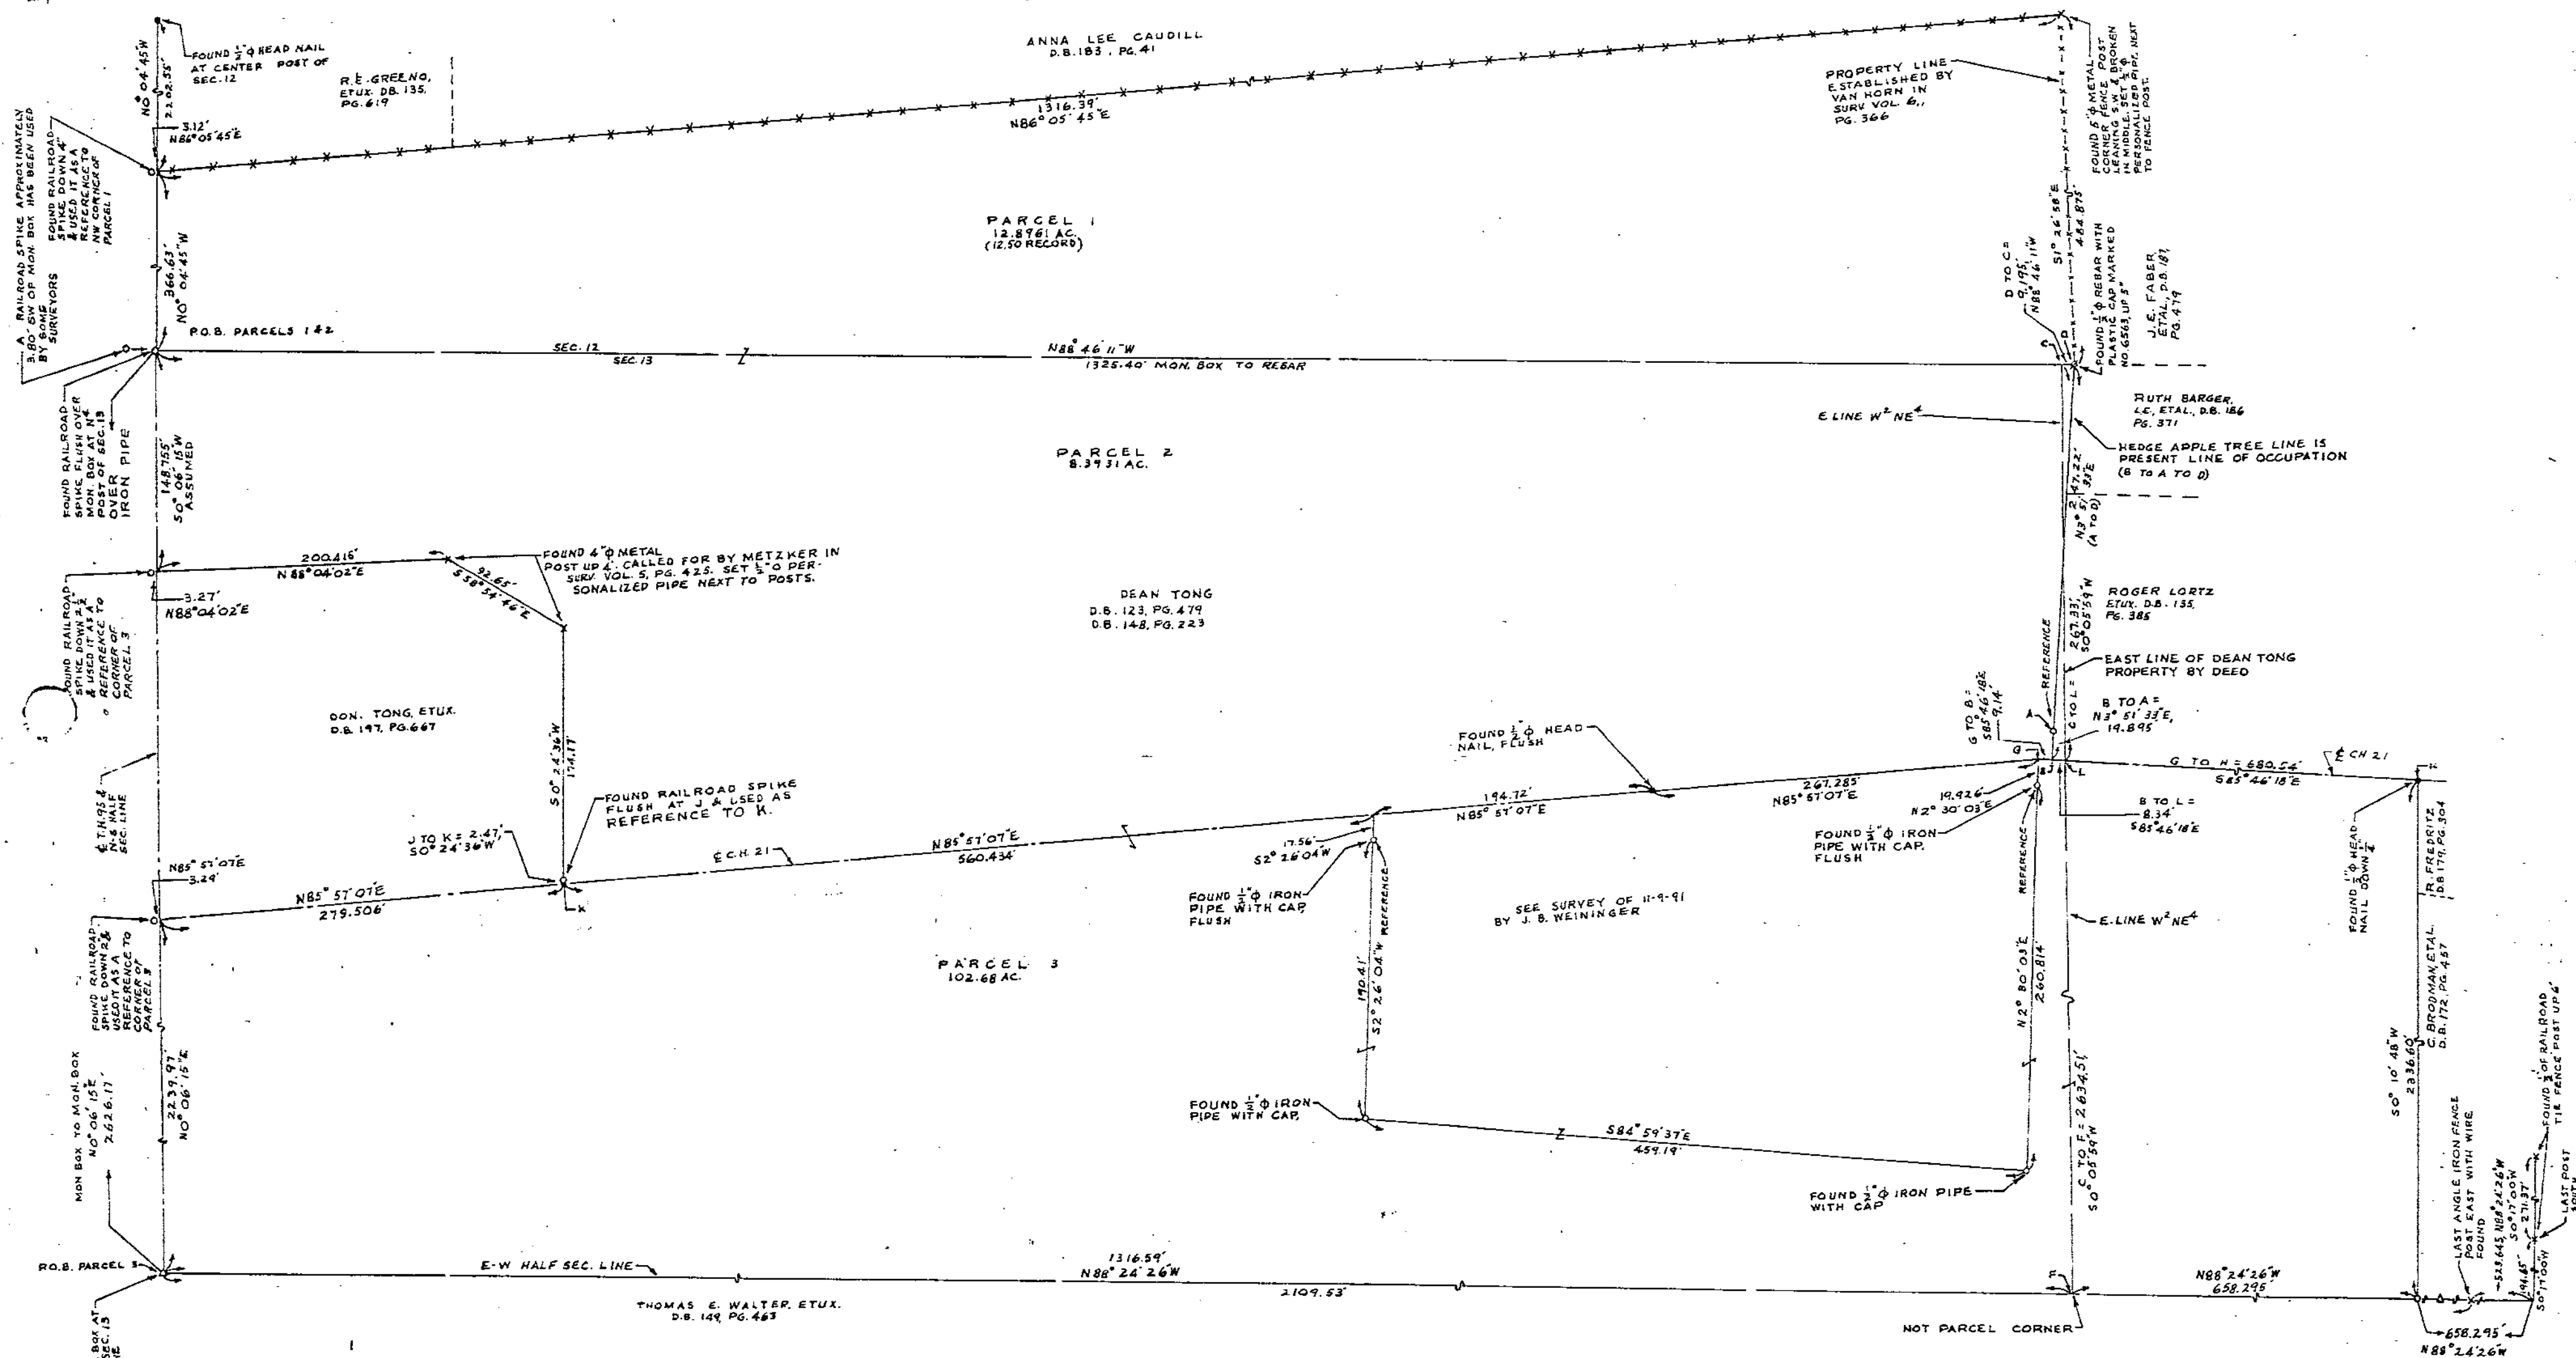

0 2 # PERSONALIZED IRON PIPE SET
PT. SET SEC 12 & PT. NE 4
SEC. 13
T. 1 S. R. 12 E.
TWP: RIDGE
COUNTY: WYANDOT
OH: 0.
Ø 1/2" Ø REBAR
Q RAILROAD SPIKE
Ø 1/2" HEAD NAIL
X FENCE POST

0 50 100
SCALE: 1 INCH = 50 FEET
DEED REF.: VOL. 123, PG. 479
& VOL. 148, PG. 223



SURVEY NO. 9186
VOL. 7 PAGE 208

I HEREBY CERTIFY THIS
PLAT TO BE CORRECT AS
SURVEYED ON DEC. 9, 1991
AND DEEM IT WORTHY OF
PRESERVATION.
OHIO REGISTERED SURVEYOR
NO. 5647

BY Jerry B. Weininger
JERRY B. WEININGER