

N 89°-42'-41" E

McCONNELL STREET

DESCRIPTION

BEING LOT 2 OF ROBERT McKELVEY'S SUBDIVISION OF LOT 3 OF SECTION 31, TOWNSHIP 2 SOUTH, RANGE 14 EAST, CRANE TOWNSHIP, UPPER SANDUSKY, OHIO.

N

0 30 60
SCALE 1" = 30'

LEGEND

- 5/8" IRON PIN SET
- ⊙ PK NAIL FOUND
- ⊙ 1" IRON PIN IN MONUMENT BOX FOUND

SURVEY NO. 9168
VOL 8 PAGE 1
DATE Nov 13, 1991

NOTES

- ALL 5/8" IRON PINS SET ARE 30" LONG REINFORCING RODS WITH YELLOW PLASTIC CAPS STAMPED "MAKEEVER AND ASSOC." UNLESS OTHERWISE NOTED.
- BEARINGS SHOWN HEREON ARE TO AN ASSUMED AZIMUTH AND ARE USED TO DENOTE ANGLES ONLY.

SURVEYOR'S STATEMENT

THE UNDERSIGNED HEREBY STATES TO BARB TAYLOR THAT THE DRAWING HEREIN IS REPRESENTATIVE OF AN ACTUAL SURVEY PERFORMED BY MYSELF OR UNDER MY SUPERVISION AND THAT ALL INFORMATION IS TRUE AND CORRECT TO THE BEST OF MY KNOWLEDGE AND BELIEF.

Robert Lyn Makeever
ROBERT LYN MAKEEVER, P.E., P.S.
PROFESSIONAL SURVEYOR NO. 6828
DATE: 12-6-90




WARPOLE STREET 60' R/W

N 00°-00'-00" E 1103.76'(M)

SPRING STREET

N 89°-20'-35" E

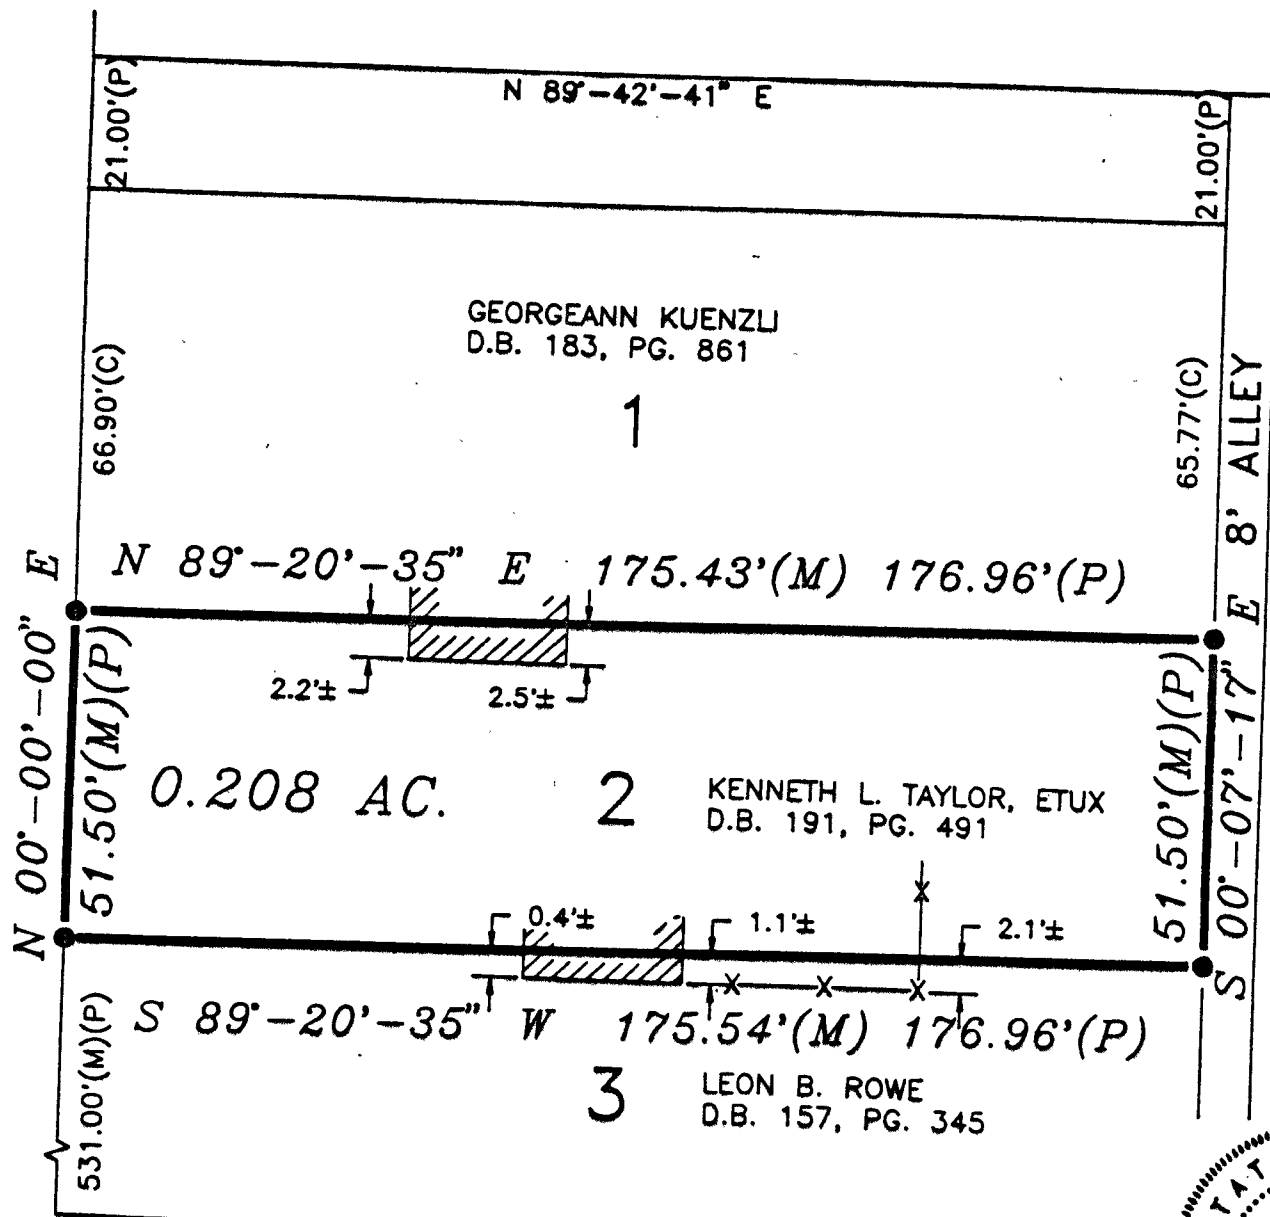

Makeever & Associates ENGINEERS * SURVEYORS
(419) 562-7757
P.O. BOX 325, 207 B S. SANDUSKY AVE. BUCYRUS, OHIO 44820

ASSISTANTS:
DENNIS SEVILLE
ROY RISTER

DRAWN BY: LGS

FILE NO: 90-144

PLAT OF SURVEY FOR:

BARB TAYLOR