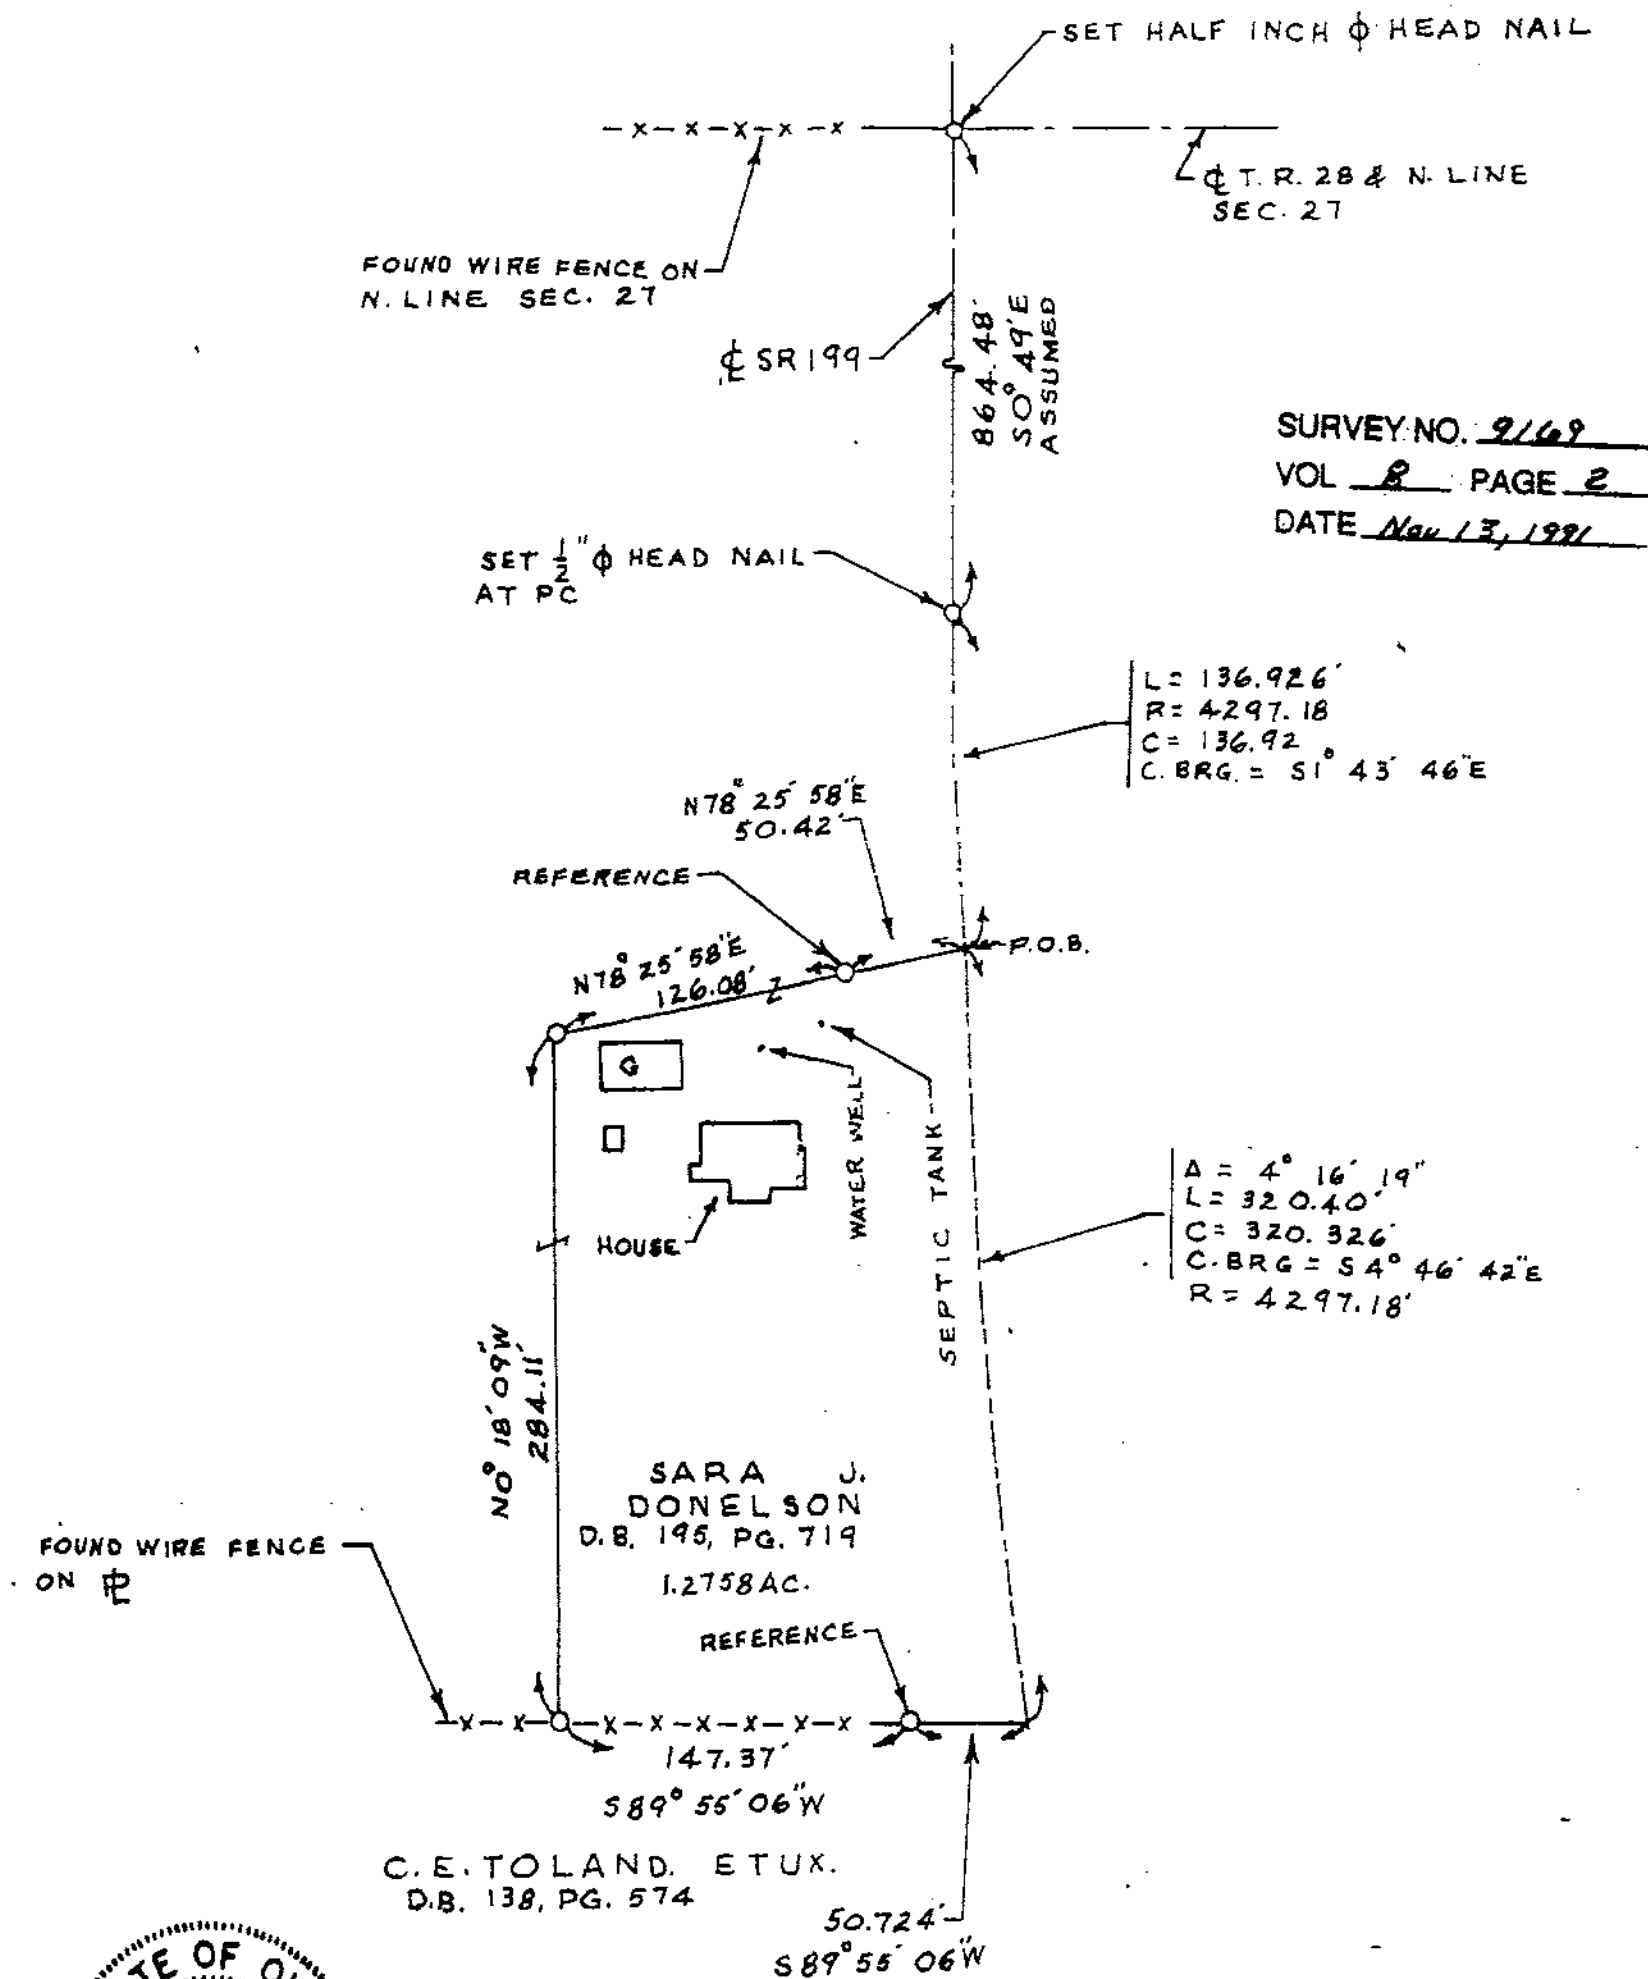


SURVEY FOR - SARA DONELSON

0 2 PERSONALIZED IRON PIPE SET
PT. NE 4
SEC. 27
T. 1 S., R. 13 E.
TWP.: CRAWFORD
COUNTY: WYANDOT
OHIO.
O SET 1/2" ϕ HEAD NAIL

0 80 100
SCALE 1 INCH = 80 FEET

DEED REF: VOL. 195, PG. 719

REF.: WYA - 23 (12.10-2159) - 22.41 -
2304) O.DOT. PLANSAssumed
NORTH

I HEREBY CERTIFY THIS
PLAT TO BE CORRECT AS
MADE ON OCT. 29, 1991
AND DEEM IT WORTHY OF
PRESERVATION.
OHIO REGISTERED SURVEYOR
NO. 5647

BY Jerry B. Weininger
JERRY B. WEININGER