


SURVEY FOR -- SAMUEL V. STONE & JOE BLAIR

0 40 80
SCALE - 1 INCH = 40 FEET
DEED REF.: VOL. 184, PG. 352,
PARCEL 1
VOL. 151, PG. 444, PARCEL 2
VOL. 125, PG. 133, PARCELS 3 & 4

FOUND 5" X 5" CONCRETE
MONUMENT WITH 5" ϕ
BRASS PIN, FLUSH θ

SURVEY NO. 2175
VOL 8 PAGE 6
DATE May 22, 1991

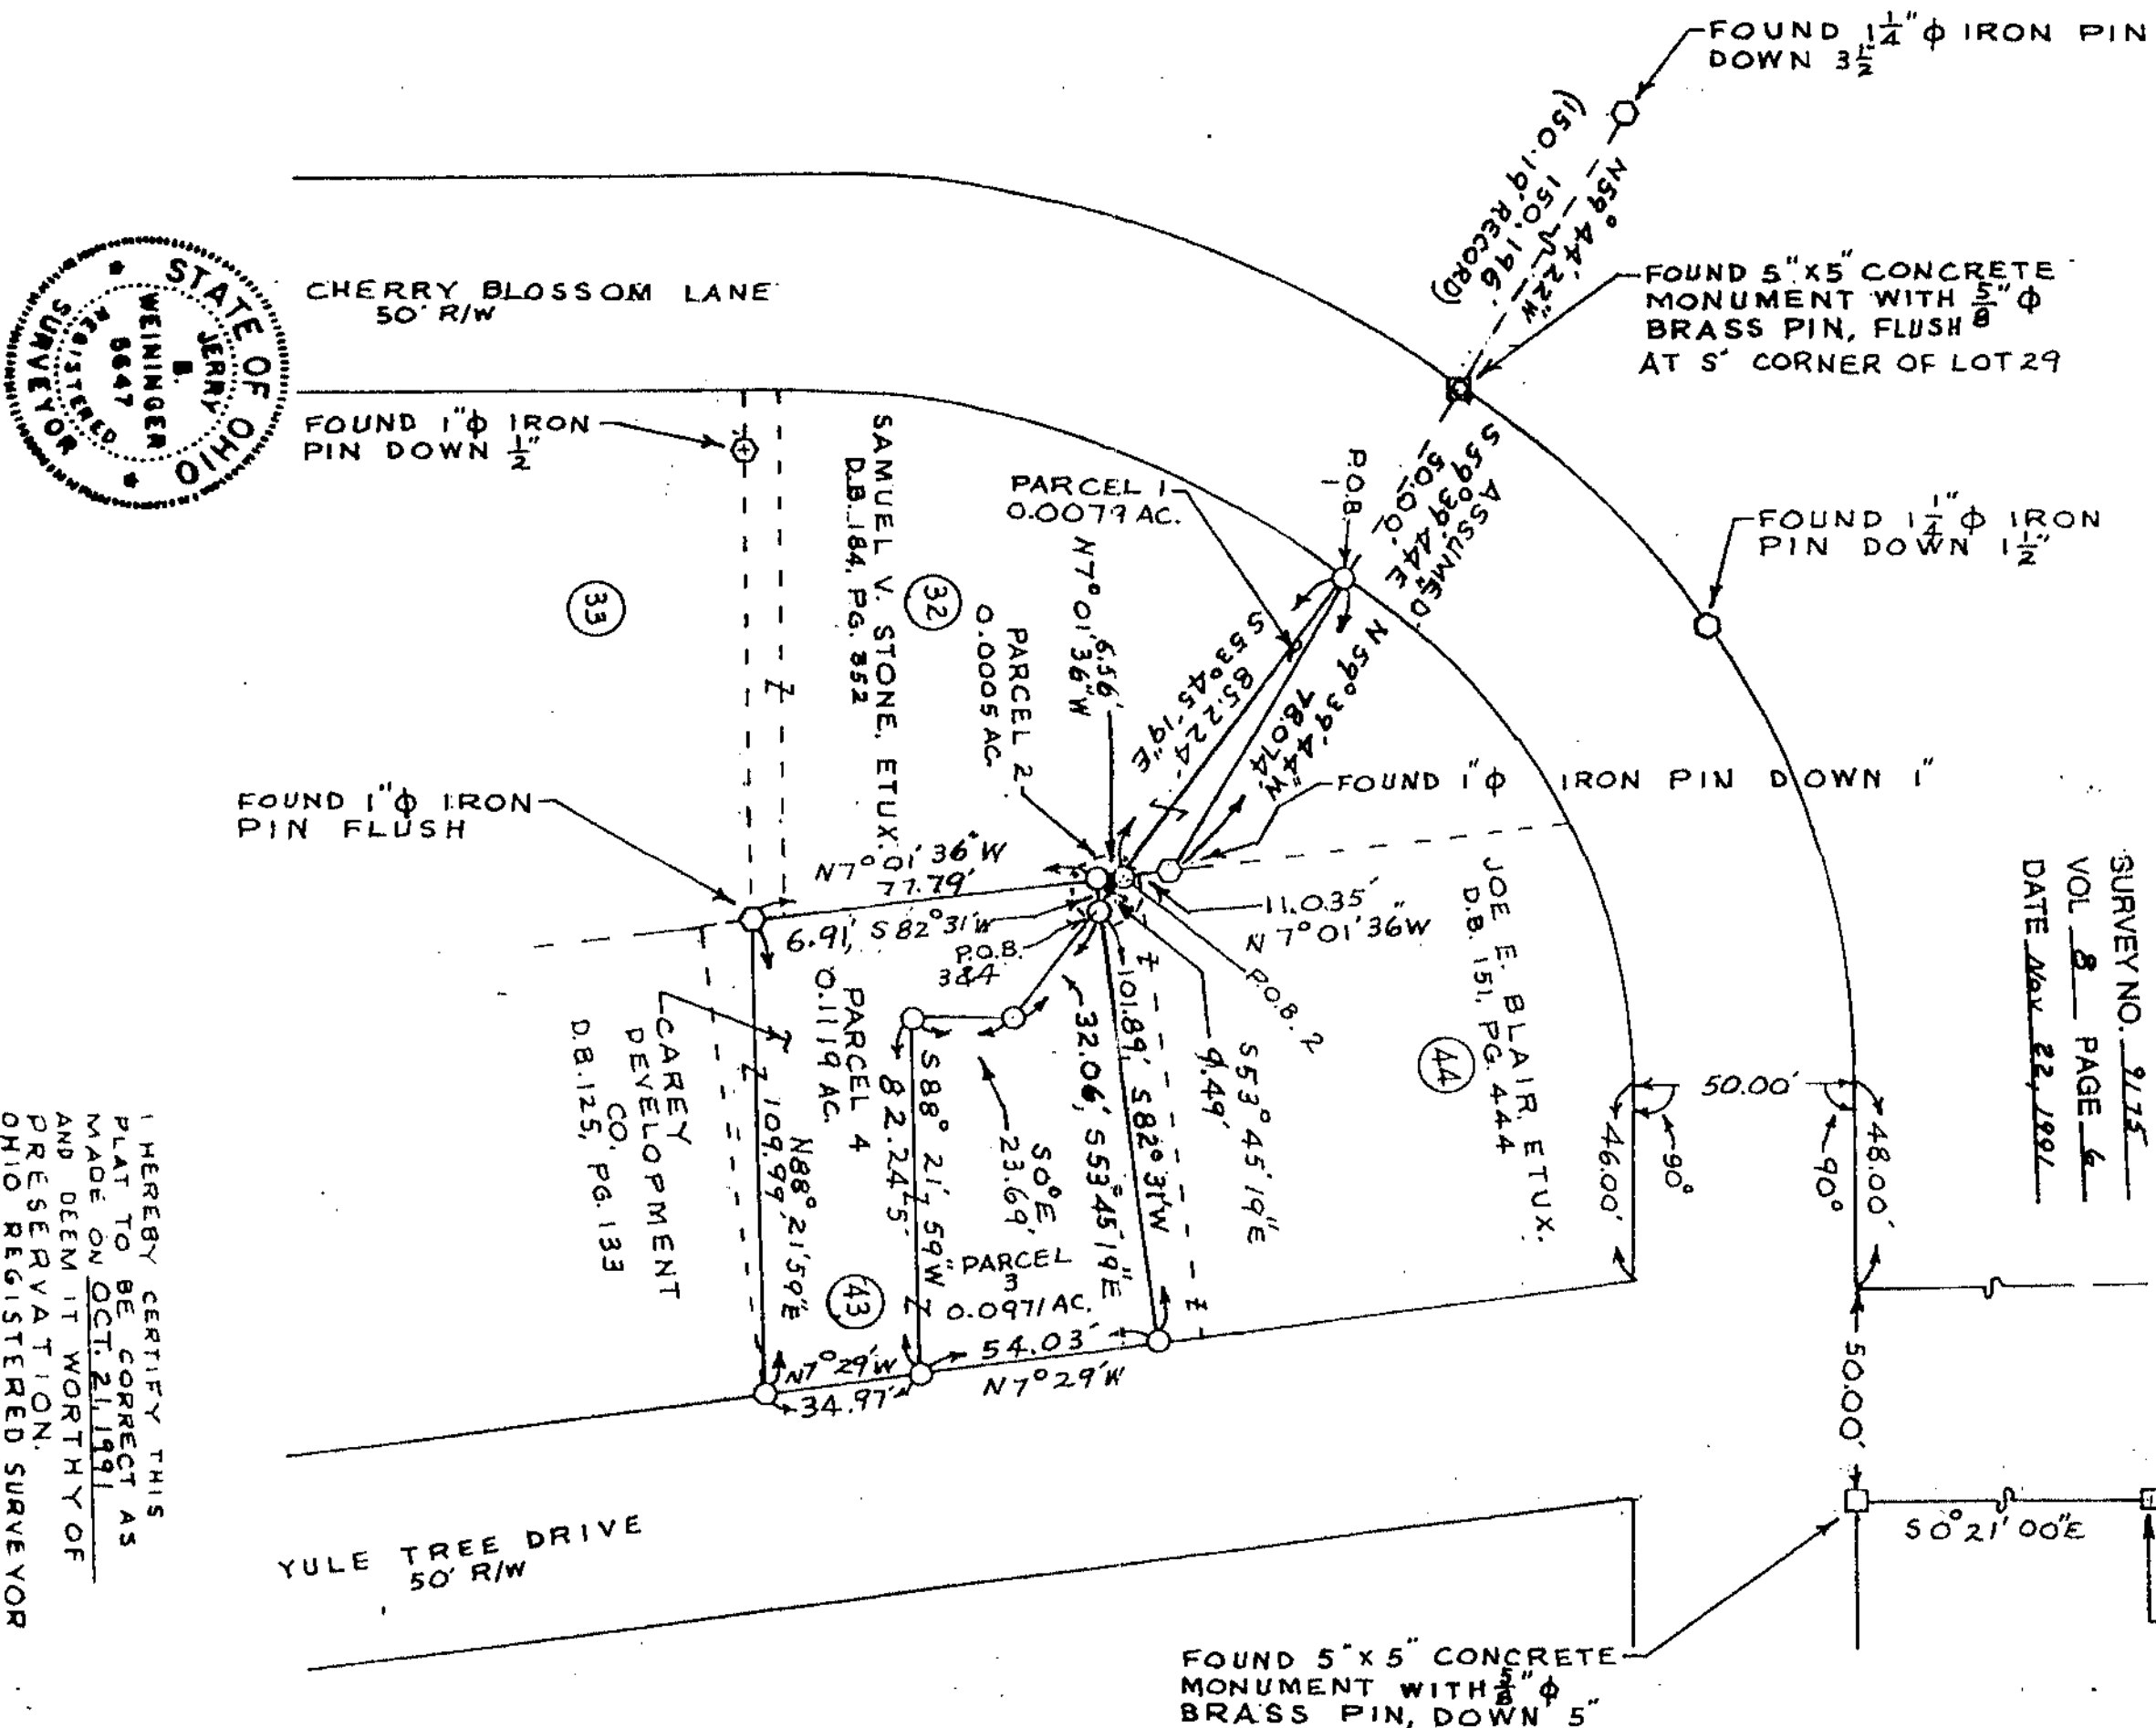

I HEREBY CERTIFY THIS
PLAT TO BE CORRECT AS
MADE ON OCT. 21, 1991
AND DEEM IT WORTHY OF
PRESERVATION.
OHIO REGISTERED SURVEYOR
NO. 5647

BY Jerry B. Weininger
JERRY B. WEININGER