


SURVEY FOR - SALEM UNITED METHODIST CHURCH AS, - ORDERED BY PHILLIP BEIDELSCHIES

1" = 80 PERSONALIZED IRON PIPE SET
PT. NE⁴
SEC. 25

SCALE 1 INCH = 40 FEET

DEED REF: VOL. 185, PG. 102

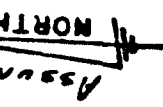

T. 2 S., R. 14 E.
TWP.: EDEN
COUNTY: WYANDOT
OHIO.

DEED REFERENCES: EASEMENT REFERENCE:
D.B. 63, PG. 124
D.B. 64, PG. 242
D.B. 89, PG. 231
D.B. 89, PG. 232

SURVEY NO. 9181
VOL. B PAGE 11
DATE DEC 10, 1991

FOUND 4" ϕ STEEL
POST UP 4'-10" ON
NE CORNER OF
CEMETERY AS
OCCUPIED.


TRUSTEES OF
EDEN TP.
D.B. 89, PG. 232

EDEN TP. TRUSTEES DESCRIPTION
DOES NOT COVER THIS AREA
EITHER.


MARY E. BROWN
D.B. 185, PG. 102
1.00 AC.

FOUND RAILROAD
RAIL UP 3.45'
ON E. LINE OF
CEMETERY AS
OCCUPIED

STRIP SUBJECT TO EASEMENT TO
STATE OF OHIO FOR HIGHWAY.
DESCRIPTION IN D.B. 111, PG. 446

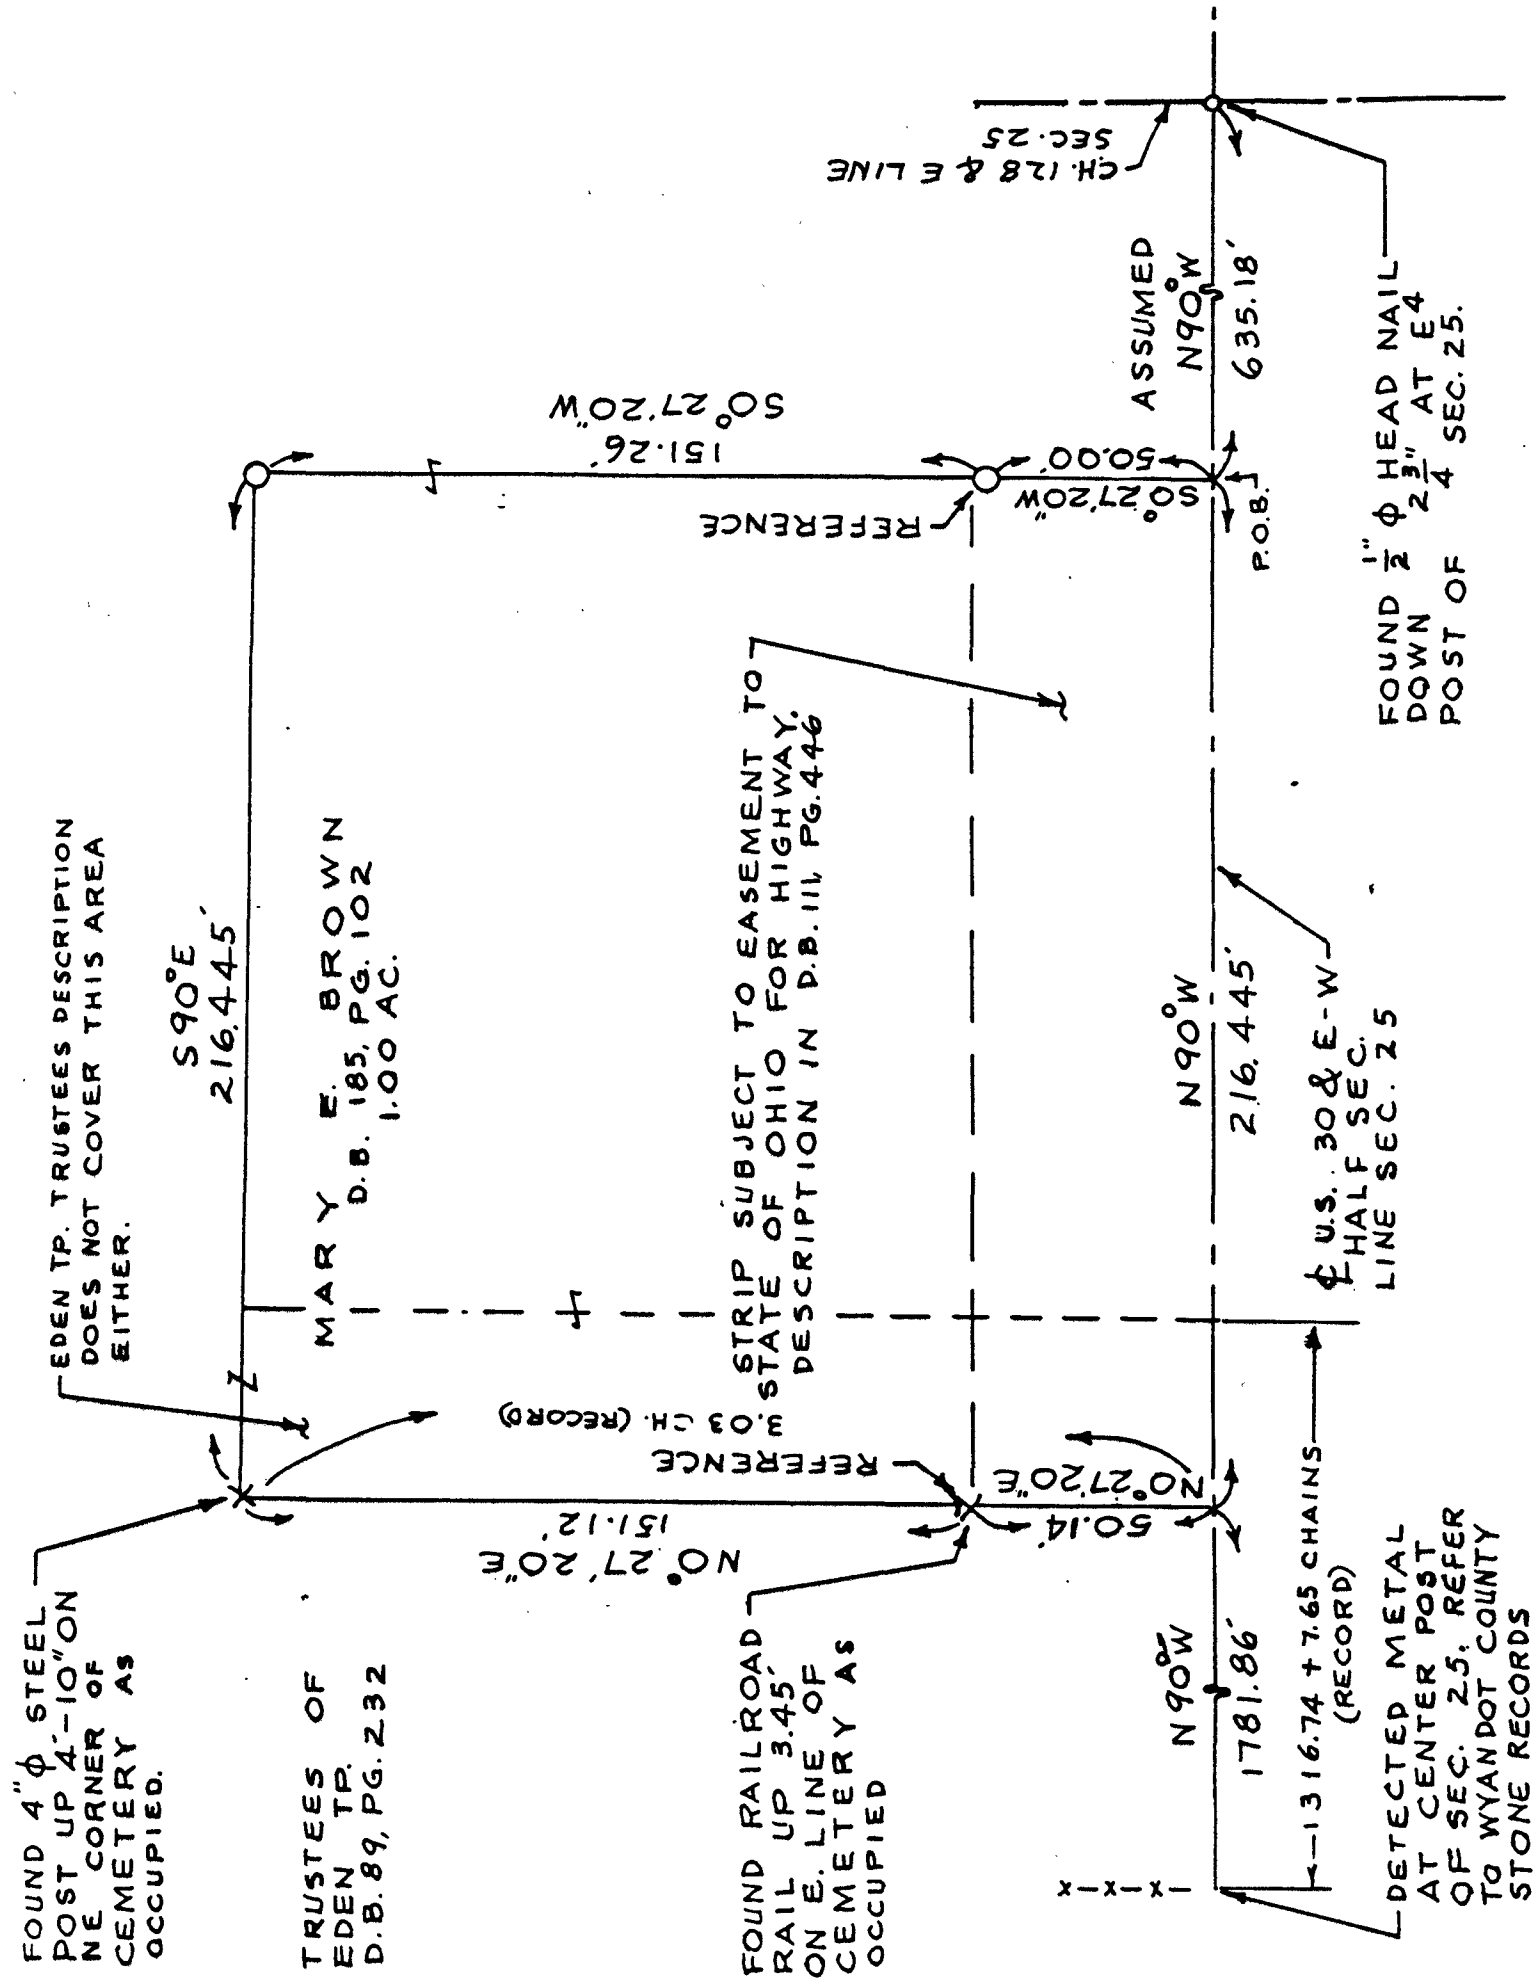

NOTE: EAST LINE OF CEMETERY AS OCCUPIED ON BOTH SIDES IS MARKED BY THE POSTS FOUND BUT THE DISTANCE DOES NOT CHECK FROM SW CORNER OF E² NE⁴. THERE ARE APPROXIMATELY 39.78 FEET EAST OF THIS LINE EXCEPTED FROM GRANTOR'S DEED. THE GRANTOR SHOULD EXCEPT THIS STRIP FROM WARRANTY. ALSO, U.S. RTE. 30 PLANS FROM AUG. 1948 SHOW A FENCE ON THIS LINE WHICH IS MARKED ϕ .

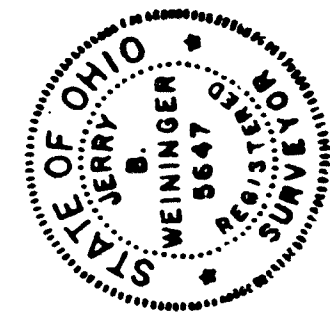

I HEREBY CERTIFY THIS
PLAT TO BE CORRECT AS
MADE ON NOV 18, 1991
AND DEEM IT WORTHY OF
PRESERVATION.
OHIO REGISTERED SURVEYOR
NO. 5647

BY Jerry B. Weininger
JERRY B. WEININGER