


Kay Albert, et.al.
78.786 Ac.

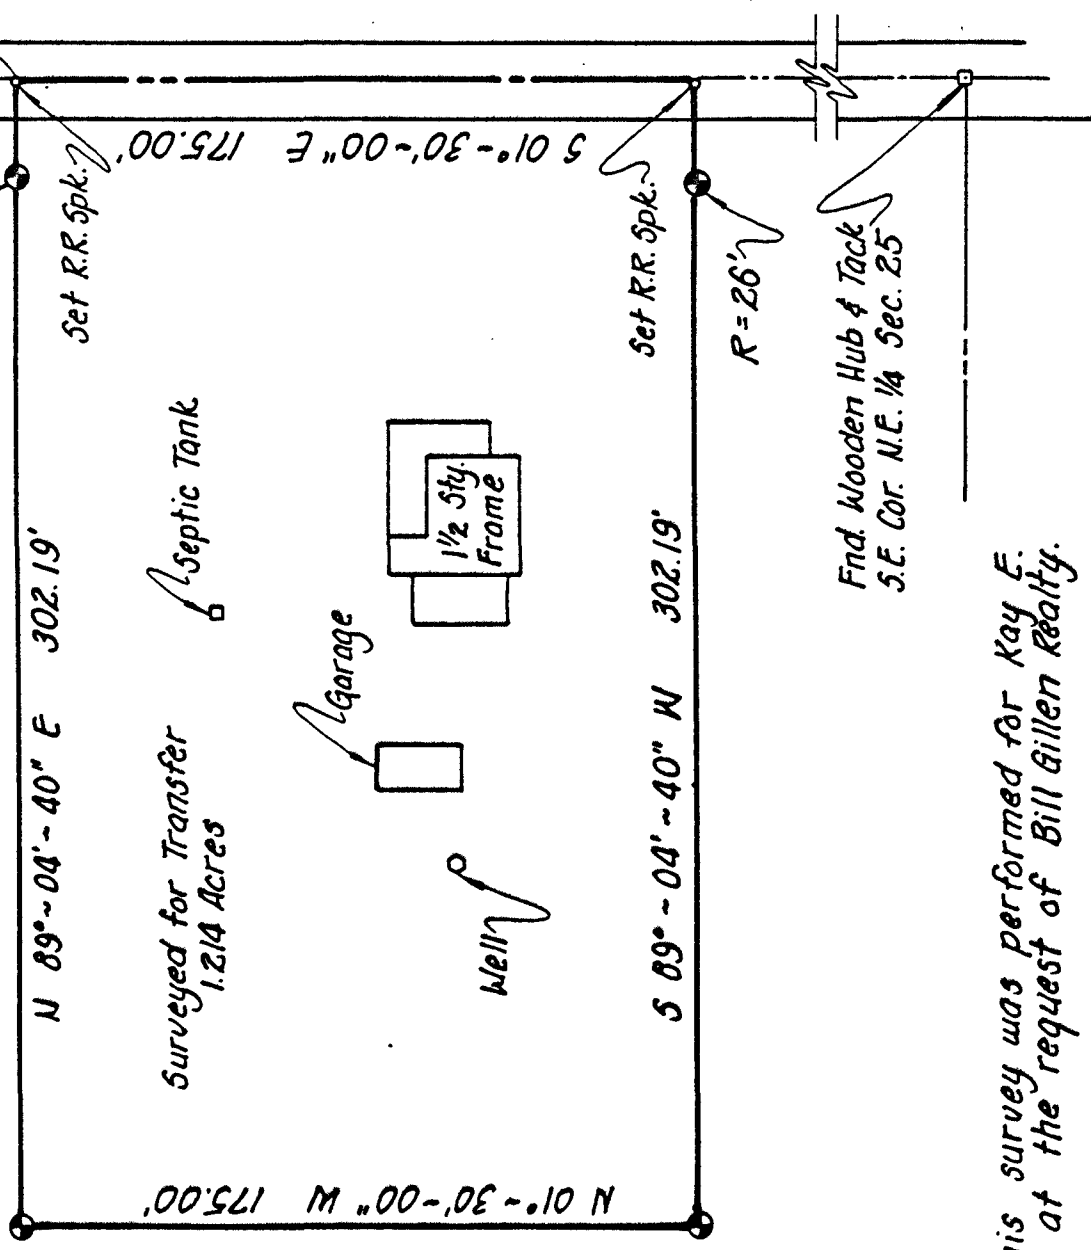

Bearing Ref. Survey Vol. 2, Pg. 232
Dated Sept. 28th, 1874
NORTH
Scale in Feet
0 50 100

This survey was performed for Kay E.
Albert at the request of Bill Gillen Realty.

• - Indicates 5/8" dia., epoxy coated rebar
set with a yellow plastic cap bearing the
inscription "Jacques Glaze Surveyor 6817."

Reference was made to the following material:
Wyandot Co. Tax Map Dept.: Tax Map & Aerial Sec. 25,
Stone Book Pg. 165, Survey Vol. 2; Pgs. 9; 232; & 119,
Vol. 7; Pg. 195.
Wyandot Co. Recorder's Office : Deed Vol. 176; Pg.
988, Vol. 196; Pg. 530

SURVEY NO. 9191
VOL 8 PAGE 18
DATE Dec. 31, 1991

I, the undersigned, hereby state that
the foregoing plat of survey was prepared
from an actual field survey and to the
best of my knowledge is true and correct.

Jacques M. Glaze

Jacques M. Glaze
Reg. Surveyor #8817
2068 Owens Road West
Prospect, Ohio 43342
(614) 382-2371



PLAT OF SURVEY

Pt. N.E. 1/4 Section 25, T-3-S, R-12-E
Township of Jackson
County of Wyandot
State of Ohio

Date: Dec. 31, 1991 Scale: 1"=50'

Drawn : J. Glaze