

TAX MAP COPY

JRVEY FOR - SCOTT STAUNTON


0 40 80
SCALE: 1 INCH = 40 FEET

DEED REF.: VOL. 179, PG. 970

SURVEY NO. 9202
VOL 8 PAGE 20
DATE JAN 3, 1992

SURVEY REFERENCES:

VOL. 4, PG. 511
VOL. 5, PG. 17
VOL. 6, PG. 612
VOL. 7 PG. 158

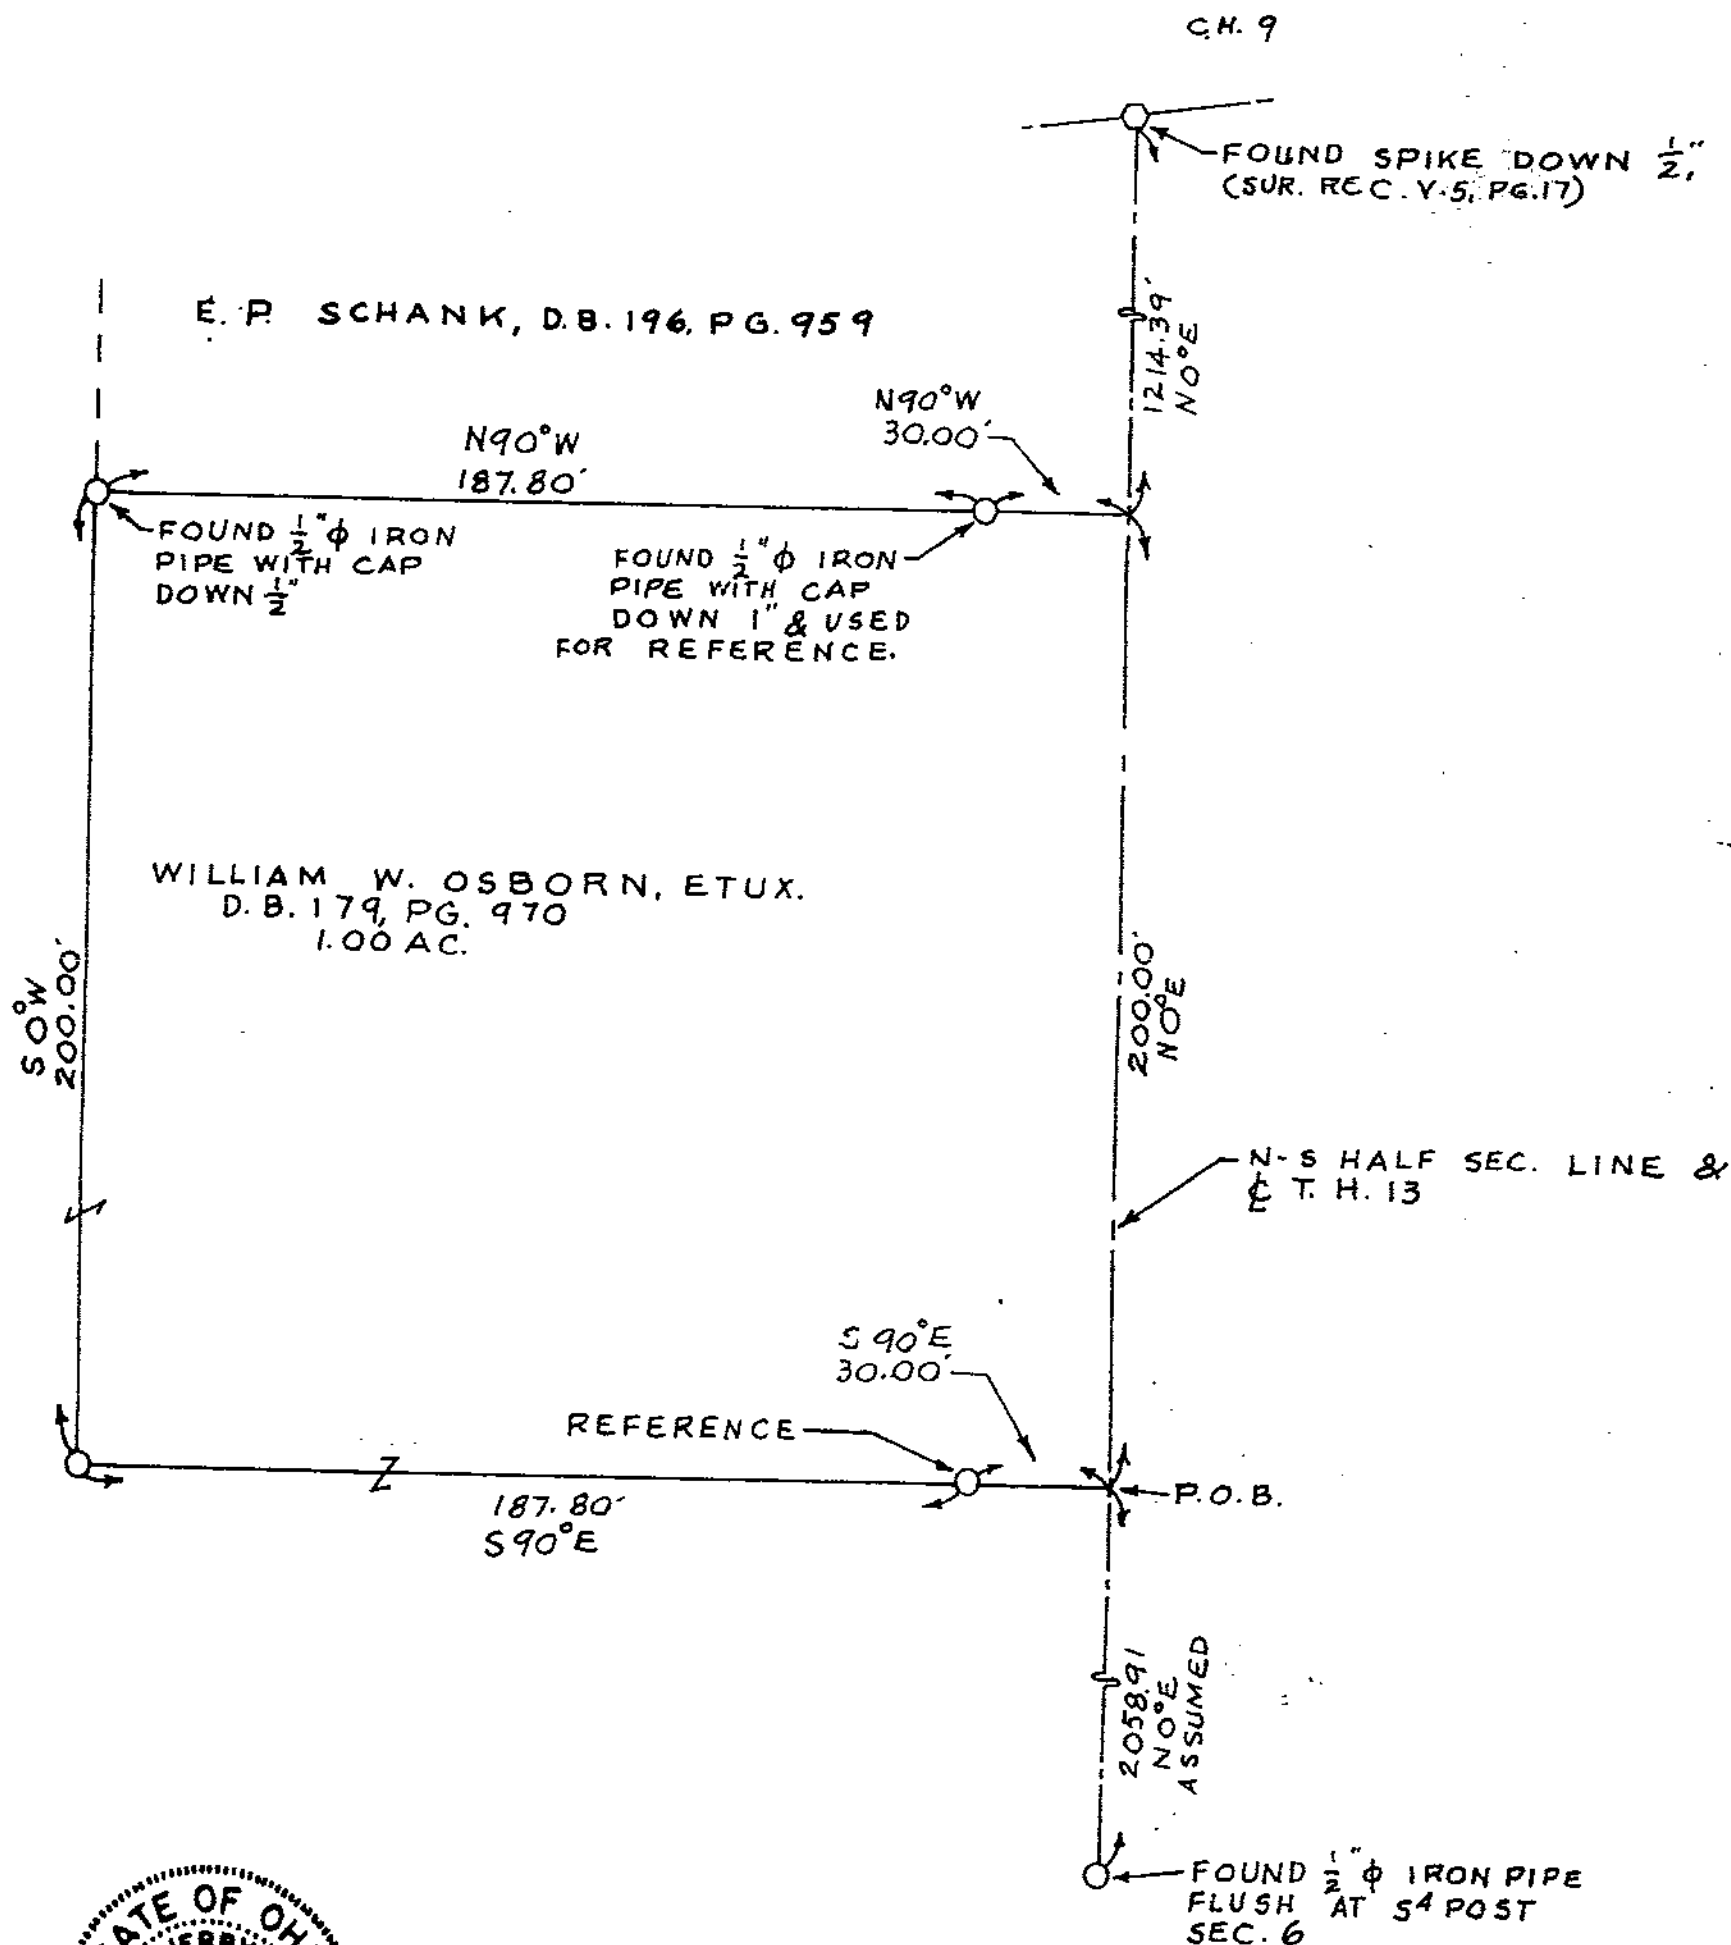

I HEREBY CERTIFY THIS
PLAT TO BE CORRECT AS
SURVEYED ON DEC. 30, 1991
AND DEEM IT WORTHY OF
PRESERVATION.
OHIO REGISTERED SURVEYOR
NO. 5647

BY Jerry B. Weininger
JERRY B. WEININGER