


PLAT OF SURVEY

PART OF THE WEST 1/2 OF THE NE 1/4
OF SECTION 18, T-1-S, R-13-E,
CRAWFORD TOWNSHIP, WYANDOT COUNTY,
STATE OF OHIO

SUSANNE VALTER
D.B. 180 PG. 896

SURVEY NO. 9204
VOL 8 PAGE 21
DATE JAN 15, 1992

1.006 ACRES

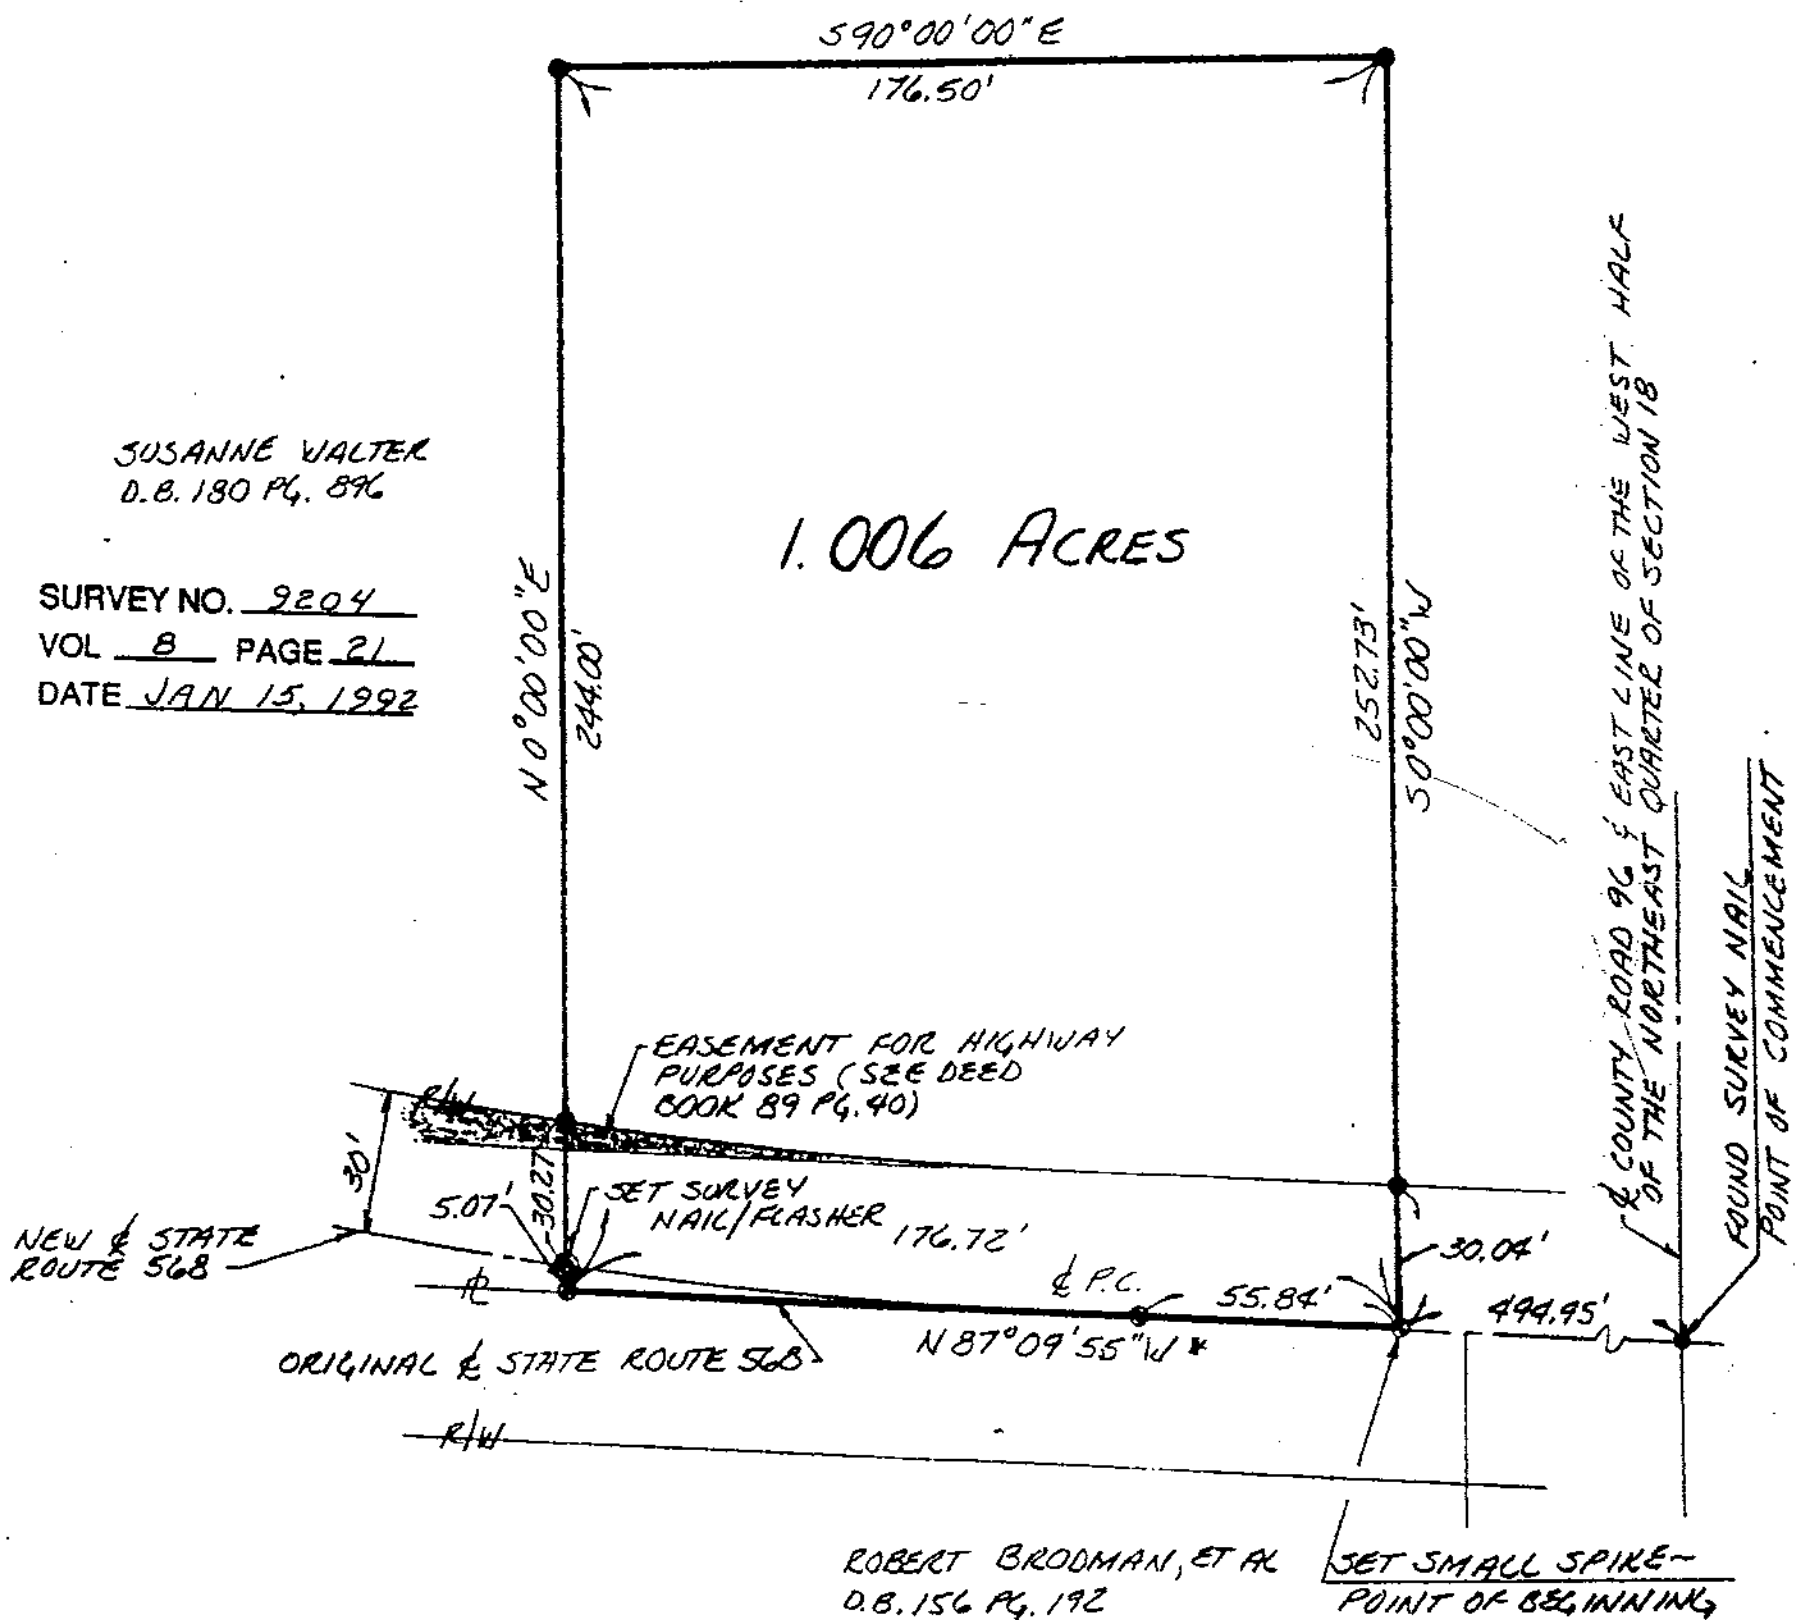

* FOR BASIS OF BEARING, SEE
SURVEY VOL. 6 PG. 433, WYANDOT
COUNTY ENGINEER'S OFFICE.

ALL 5/8\" DIA. IRON PINS SET HAVE PLASTIC
IDENTITY CAP WITH THE FOLLOWING CAPTION
\"TLB & ASSOC 5719.\"

THIS SURVEY PREPARED FOR AND AT
THE REQUEST OF WAYNE KIN.
0 40 80 120

SCALE 1\" = 40'
DATE DEC. 12, 1991

LEGEND

- - 5/8\" DIA. IRON PIN SET (UN.)
- - IRON PIPE
- ⊙ - SMALL SPIKE SET
- - STONE

BY KS

CHK IV

JOB NO 11165

THIS DRAWING REPRESENTS AN
ACTUAL SURVEY OF THE PROPERTY
WITH MONUMENTS MARKING THE
BOUNDARIES AS SHOWN.

Thomas L. Boblenz
T.L. BOBLENZ & ASSOCIATES, INC.
MARION, OHIO
REGISTERED SURVEYORS
& ENGINEERS

