


PLAT OF SURVEY


PART OF THE N.W. 1/4 OF SECTION 33,
T-3-S, R-13-E, MIFFLIN TOWNSHIP,
WYANDOT COUNTY, STATE OF OHIO

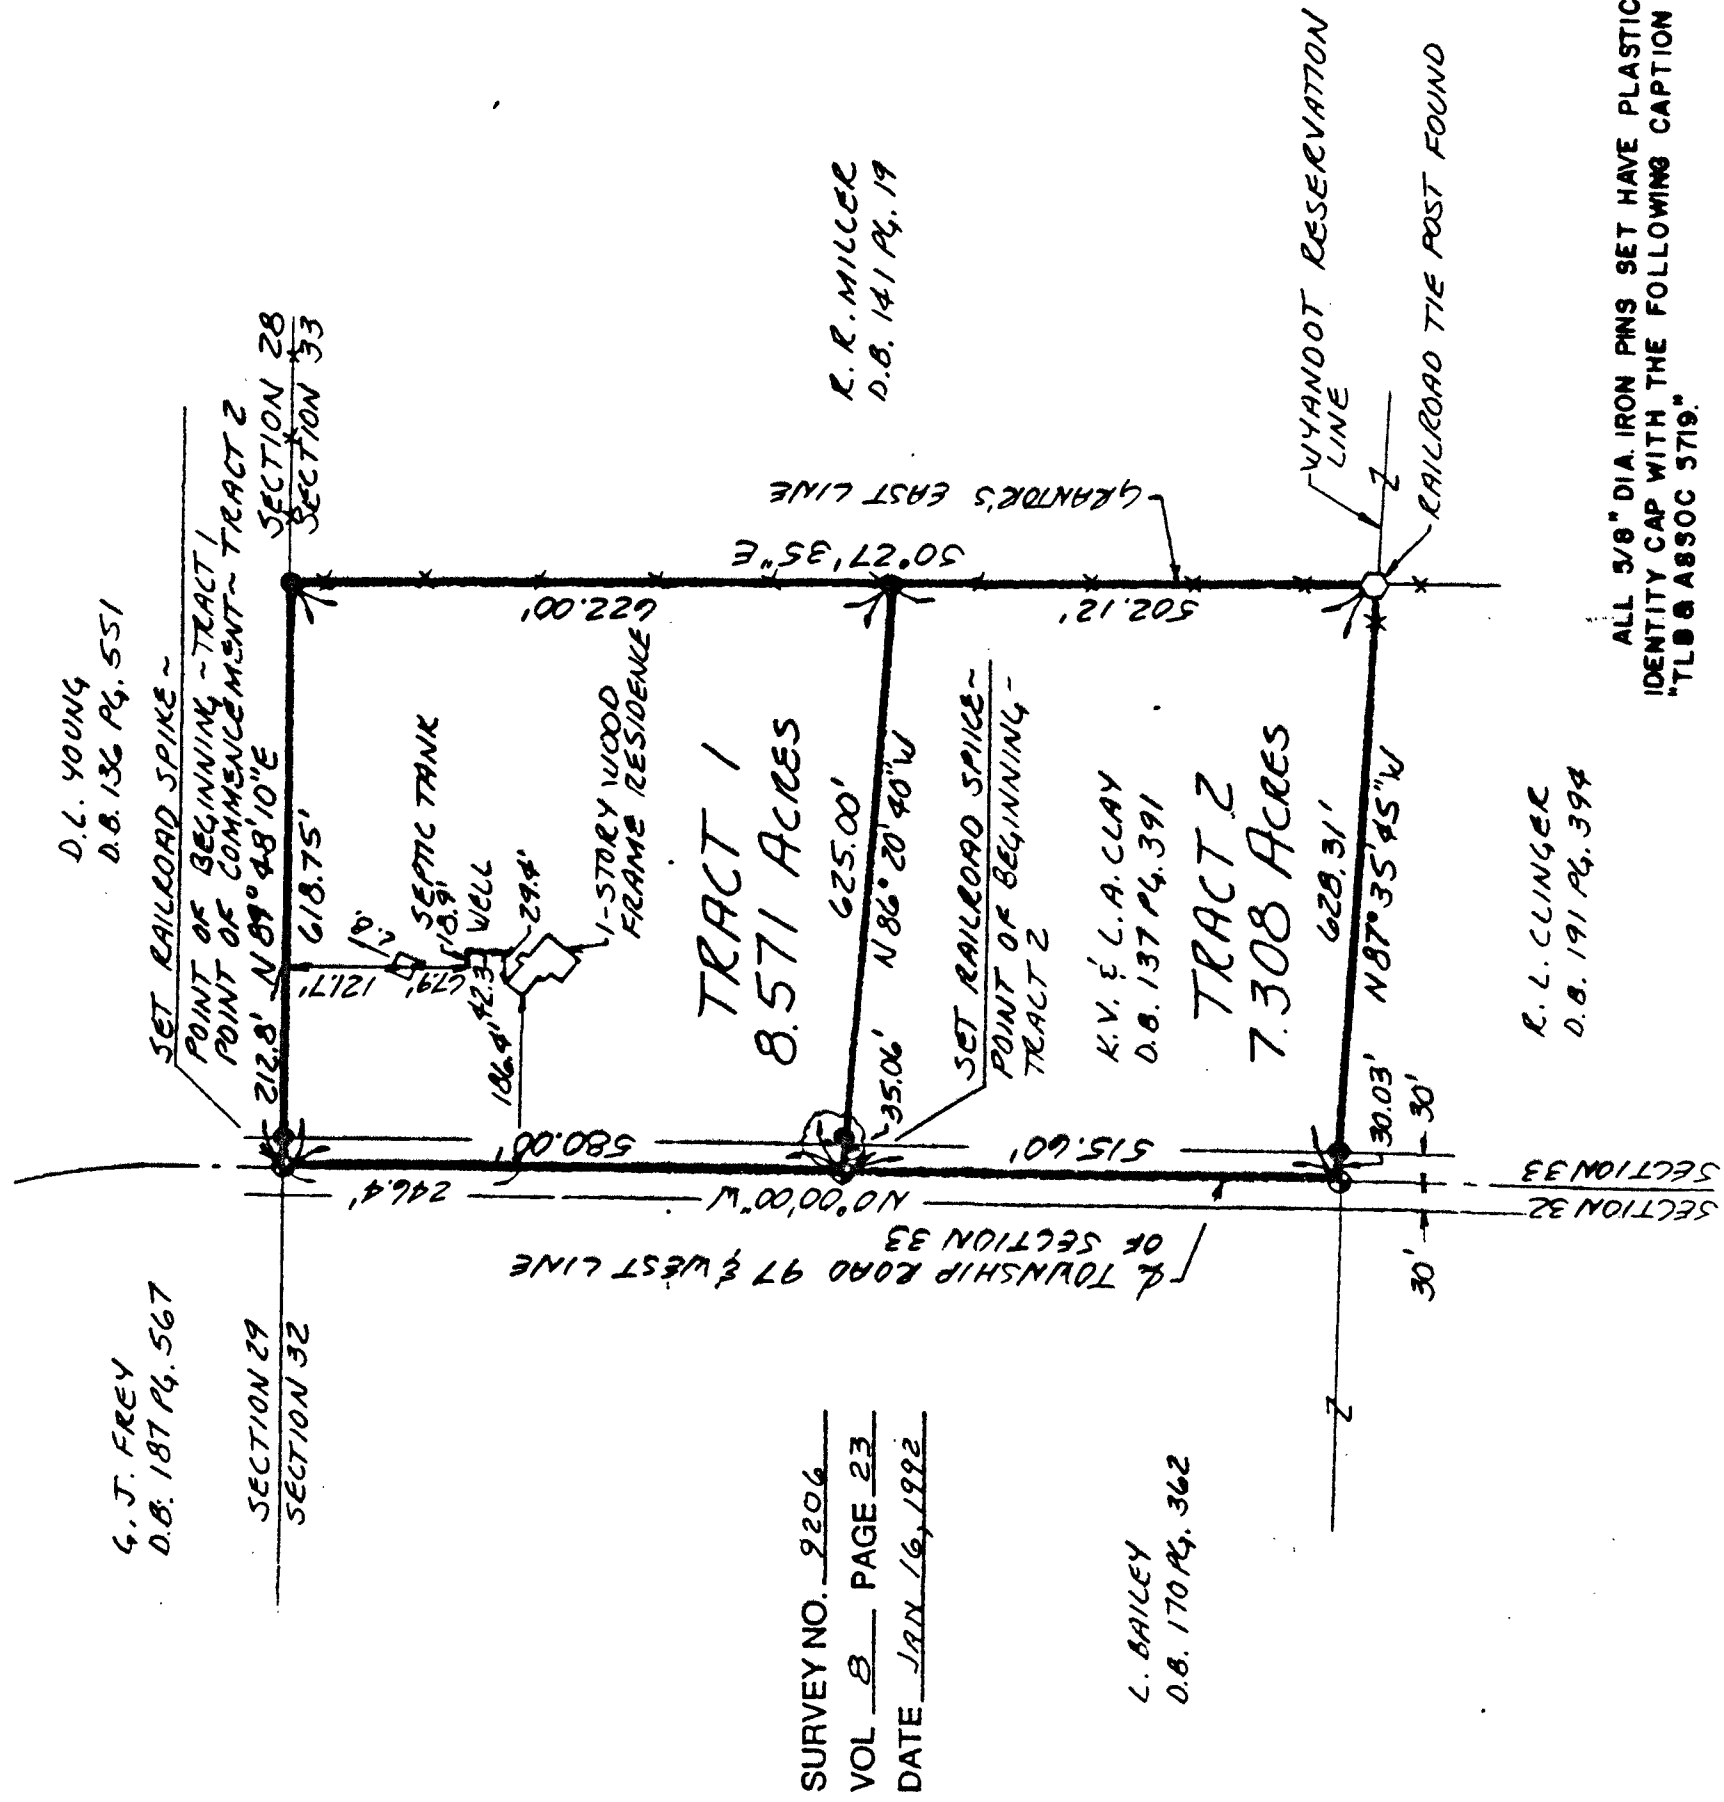

SURVEY NO. 9206
VOL 8 PAGE 23
DATE JAN 16, 1992

L. BAILEY
D.B. 170 PG. 362

THIS SURVEY PREPARED FOR AND AT
THE REQUEST OF ANNA PATCHET.

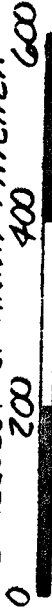


SCALE 1" = 200'
DATE JAN 8, 1992

LEGEND

- 5/8 DIA. IRON PIN SET (UN)
- IRON PIPE
- ⊙ R.R. SPIKE SET
- STONE

THIS DRAWING REPRESENTS AN
ACTUAL SURVEY OF THE PROPERTY
WITH MONUMENTS MARKING THE
BOUNDARIES AS SHOWN.

ALL 5/8" DIA. IRON PINS SET HAVE PLASTIC
IDENTITY CAP WITH THE FOLLOWING CAPTION
"TLB & ASSOC 5719"

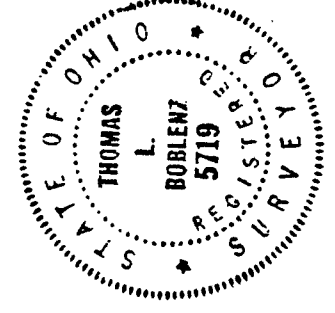

Karla M. Smith
T.L. BOBLENZ & ASSOCIATES, INC.
MARION, OHIO
REGISTERED SURVEYORS
& ENGINEERS

BY KS CHK LV JOB NO 11171