
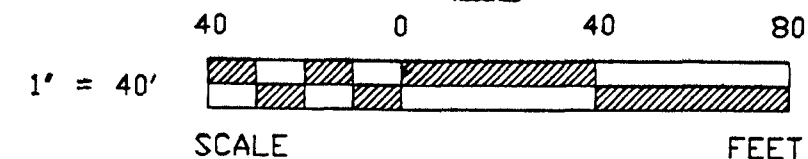


THE FEDERAL LAND BANK OF FOSTORIA
197 - 170

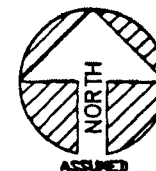

REFERENCES

DEED VOLUME & PAGE AS SHOWN

WYANDOT COUNTY CORNERSTONE REFERENCES


SURVEY VOLUME 3, PAGE 148

SURVEY VOLUME 3, PAGE 227

SURVEY VOLUME 6, PAGE 7

SURVEY NO. 9207
VOL B PAGE 24
DATE JAN 28, 1992

NOTE: ALL IRON ROD SET ARE 1/2" DIA. WITH
PERSONALIZED CAPS (HANK # 6972)
DRIVEN FLUSH.

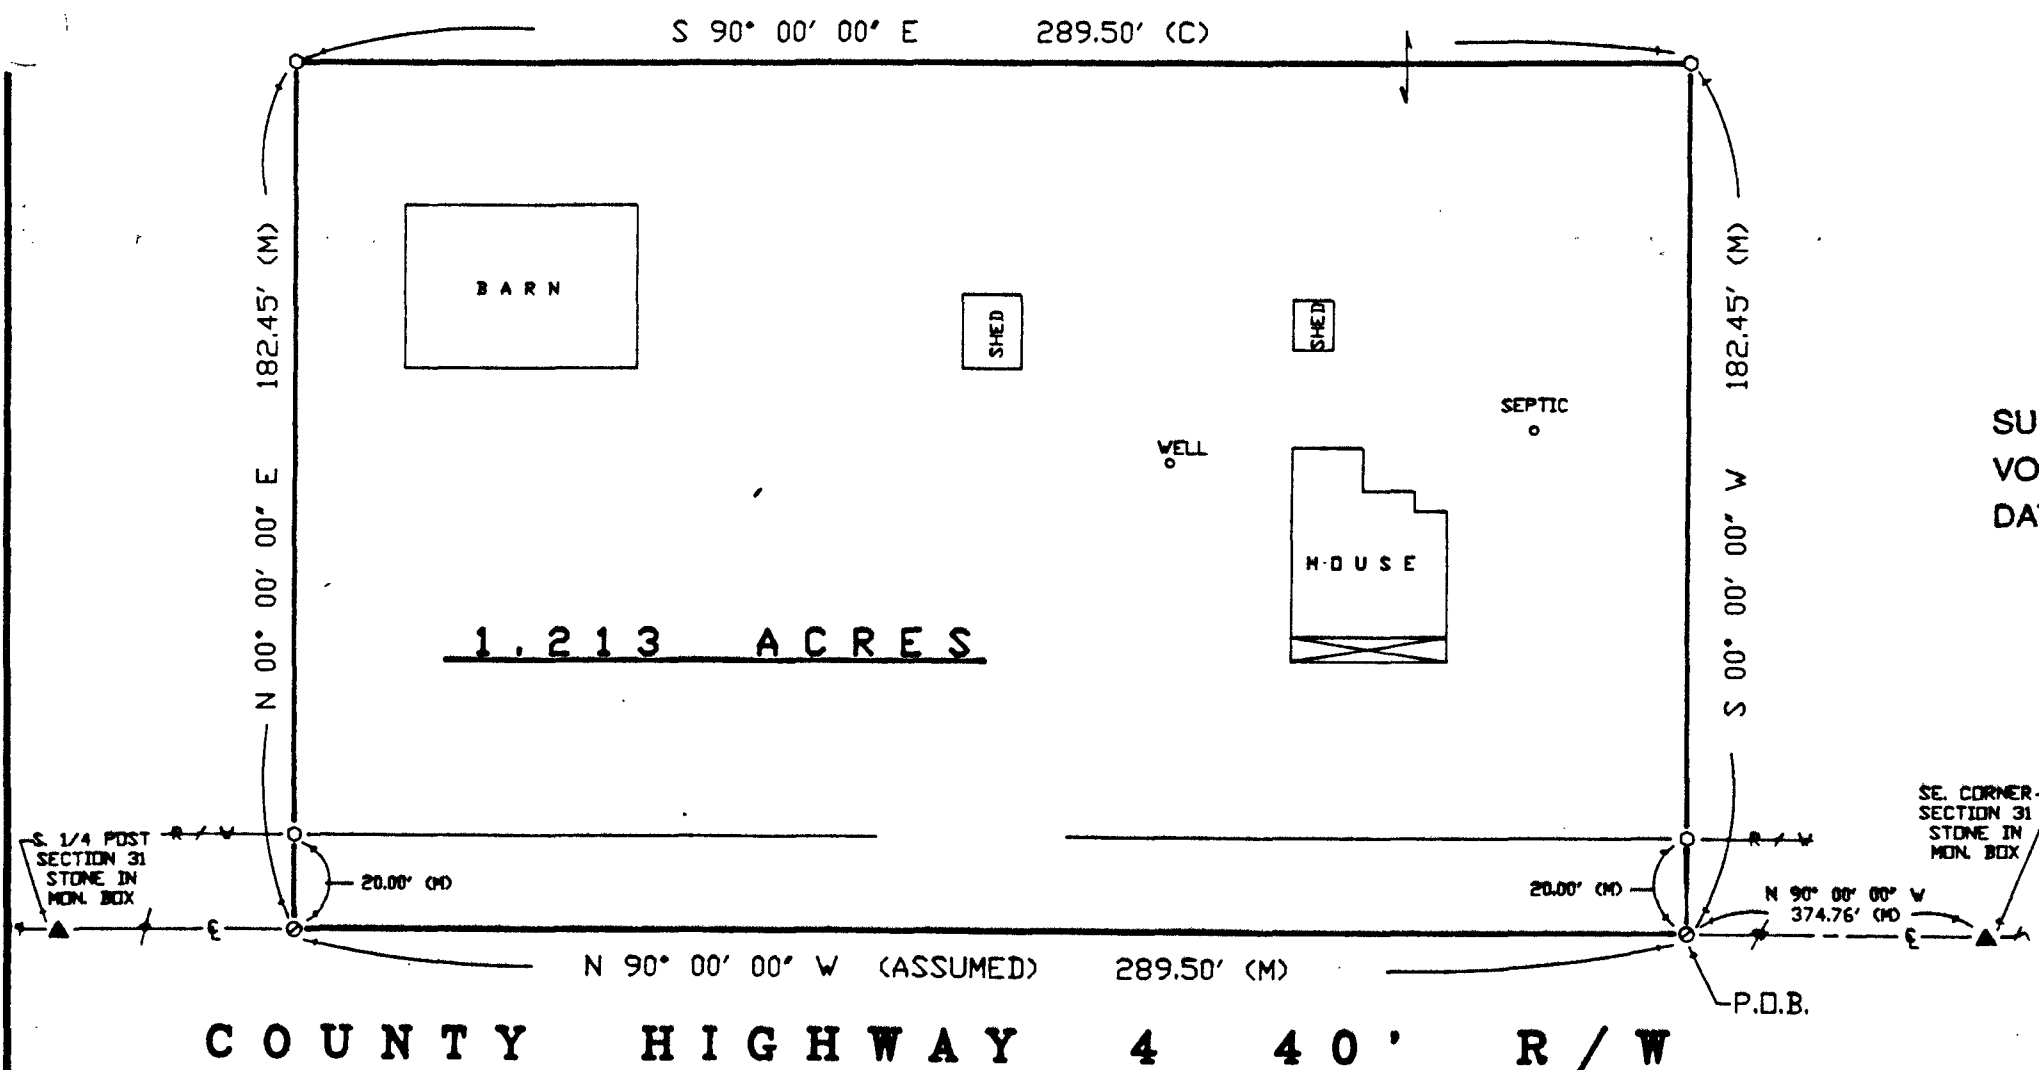

LEGEND

SET	FOUND	DESCRIPTION
△	▲	STONE
□	■	MONUMENT BOX
⊗	⊙	CONC. MONUMENT
⊕	⊖	RAILROAD SPIKE
⊗	⊙	NAIL
⊗	⊙	IRON ROD
⊗	⊙	IRON PIPE
⊗	⊙	DRILL HOLE
⊗	⊙	WOOD POST
⊗	⊙	DEED
⊗	⊙	PLAT
⊗	⊙	MEASURED
⊗	⊙	SURVEYED
⊗	⊙	CALCULATED

I HEREBY DECLARE THAT THE ABOVE PARCEL
WAS SURVEYED DURING JAN. 1992
PROPERTY LINES SHOWN ARE LOCATED FROM
DEEDS ON RECORD AND ARE DEED LINES.
BEARINGS ARE ASSUMED FOR ANGULAR MEASUREMENT ONLY. ALL INFORMATION SHOWN IS
TRUE AND CORRECT TO THE BEST OF MY
KNOWLEDGE AND BELIEF.



James G. Homan, Jr.
JAMES G. HOMAN, JR., P.S. #6972 DATE 01-23-92
ORIGINAL SIGNED IN RED INK

HANK AND ASSOCIATES, INC.

ENGINEERING • SURVEYING
137 SOUTH WASHINGTON STREET, TIFFIN, OHIO 44883
419-447-4300

SURVEY FOR: **C.B. SWEIGARD**

LOCATED IN THE SE. 1/4 OF SECTION 31,
TYMOCHTEE TOWNSHIP, T-1-S, R-14-E,
WYANDOT COUNTY, OHIO

DRAWN BY:	CHECKED BY:	SHEET NO.
DJN 1-92	JGH 01-23-92	1/1
REVISIONS		JOB NO.
		91169-S (84)