


SURVEY FOR - NORMAN WENZINGER, ESTATE

TAX MAP COPY

1/2" Φ PERSONALIZED IRON PIPE SET
PT. NE⁴
SEC. 8
T. 1 S. R. 13 E.
TWP.: CRAWFORD
COUNTY: WYANDOT
OHIO.
O RAILROAD SPIKE
O IRON PIN
• 1/2" Φ HEAD NAIL

0 40 80
SCALE 1 INCH = 40 FEET
DEED REF.: VOL. 159, PG. 154

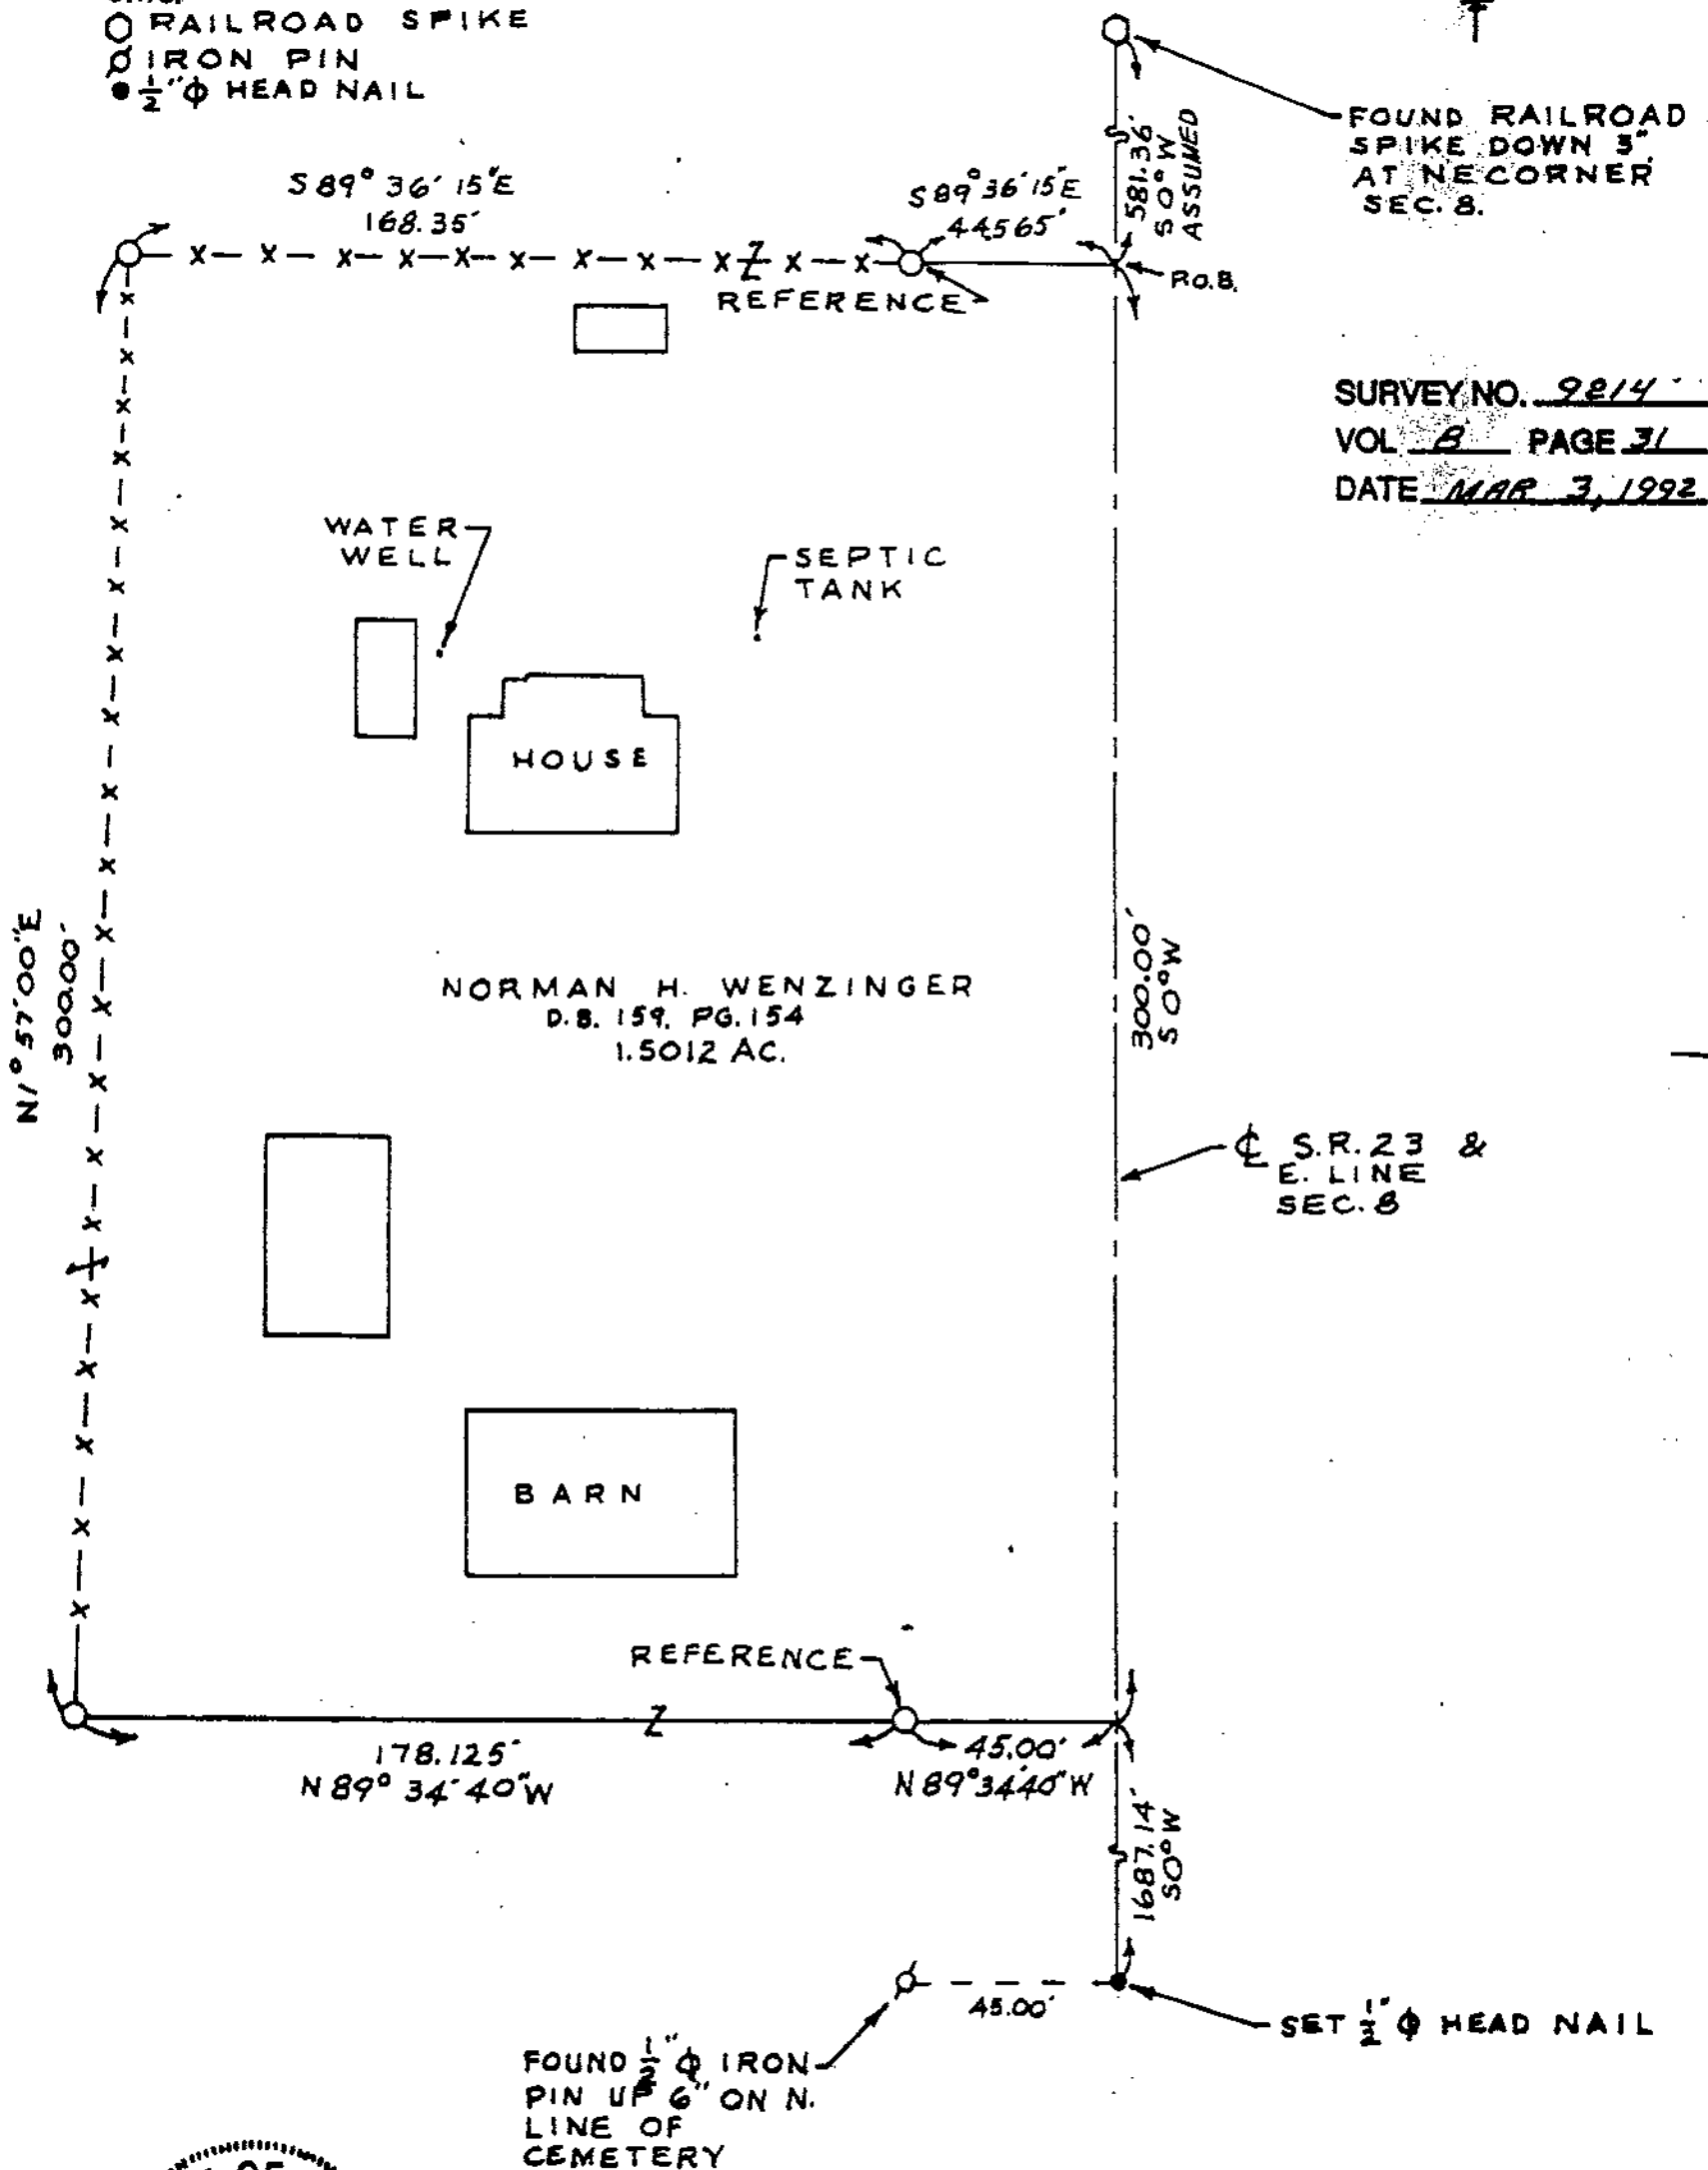

I HEREBY CERTIFY THIS
PLAT TO BE CORRECT AS
SURVEYED ON FEB. 26, 1992
AND DEEM IT WORTHY OF
PRESERVATION.
OHIO REGISTERED SURVEYOR
NO. 5647

BY Jerry B. Weininger
JERRY B. WEININGER

31