

Bearing Reference: Survey
Volume 6; Page 182, Dated
December 20th, 1984.


Scale in Feet
0 30 60 120

Mark Brodman, et.al.
56 Ac.

Reference was made to the following material:
Wyandot Co. Tax Map Office:
Tax Map & Aerial Photo Sec. 4, Stone Book
Page 152, Survey Books Vol. 2; Pgs. 44, 183 &
192, Vol. 3; Pgs. 32 & 402, Vol. 5; Pg. 120, Vol. 6;
Pgs. 182 & 438, Vol. 7; Pg. 88

Wyandot Co. Recorder's Office:
Deed Books Vol. 119; Pg. 97, Vol. 141; Pg. 113,
Vol. 189; Pg. 537, Vol. 196, Pg. 457.

SURVEY NO. 9220
VOL 8 PAGE 35
DATE _____

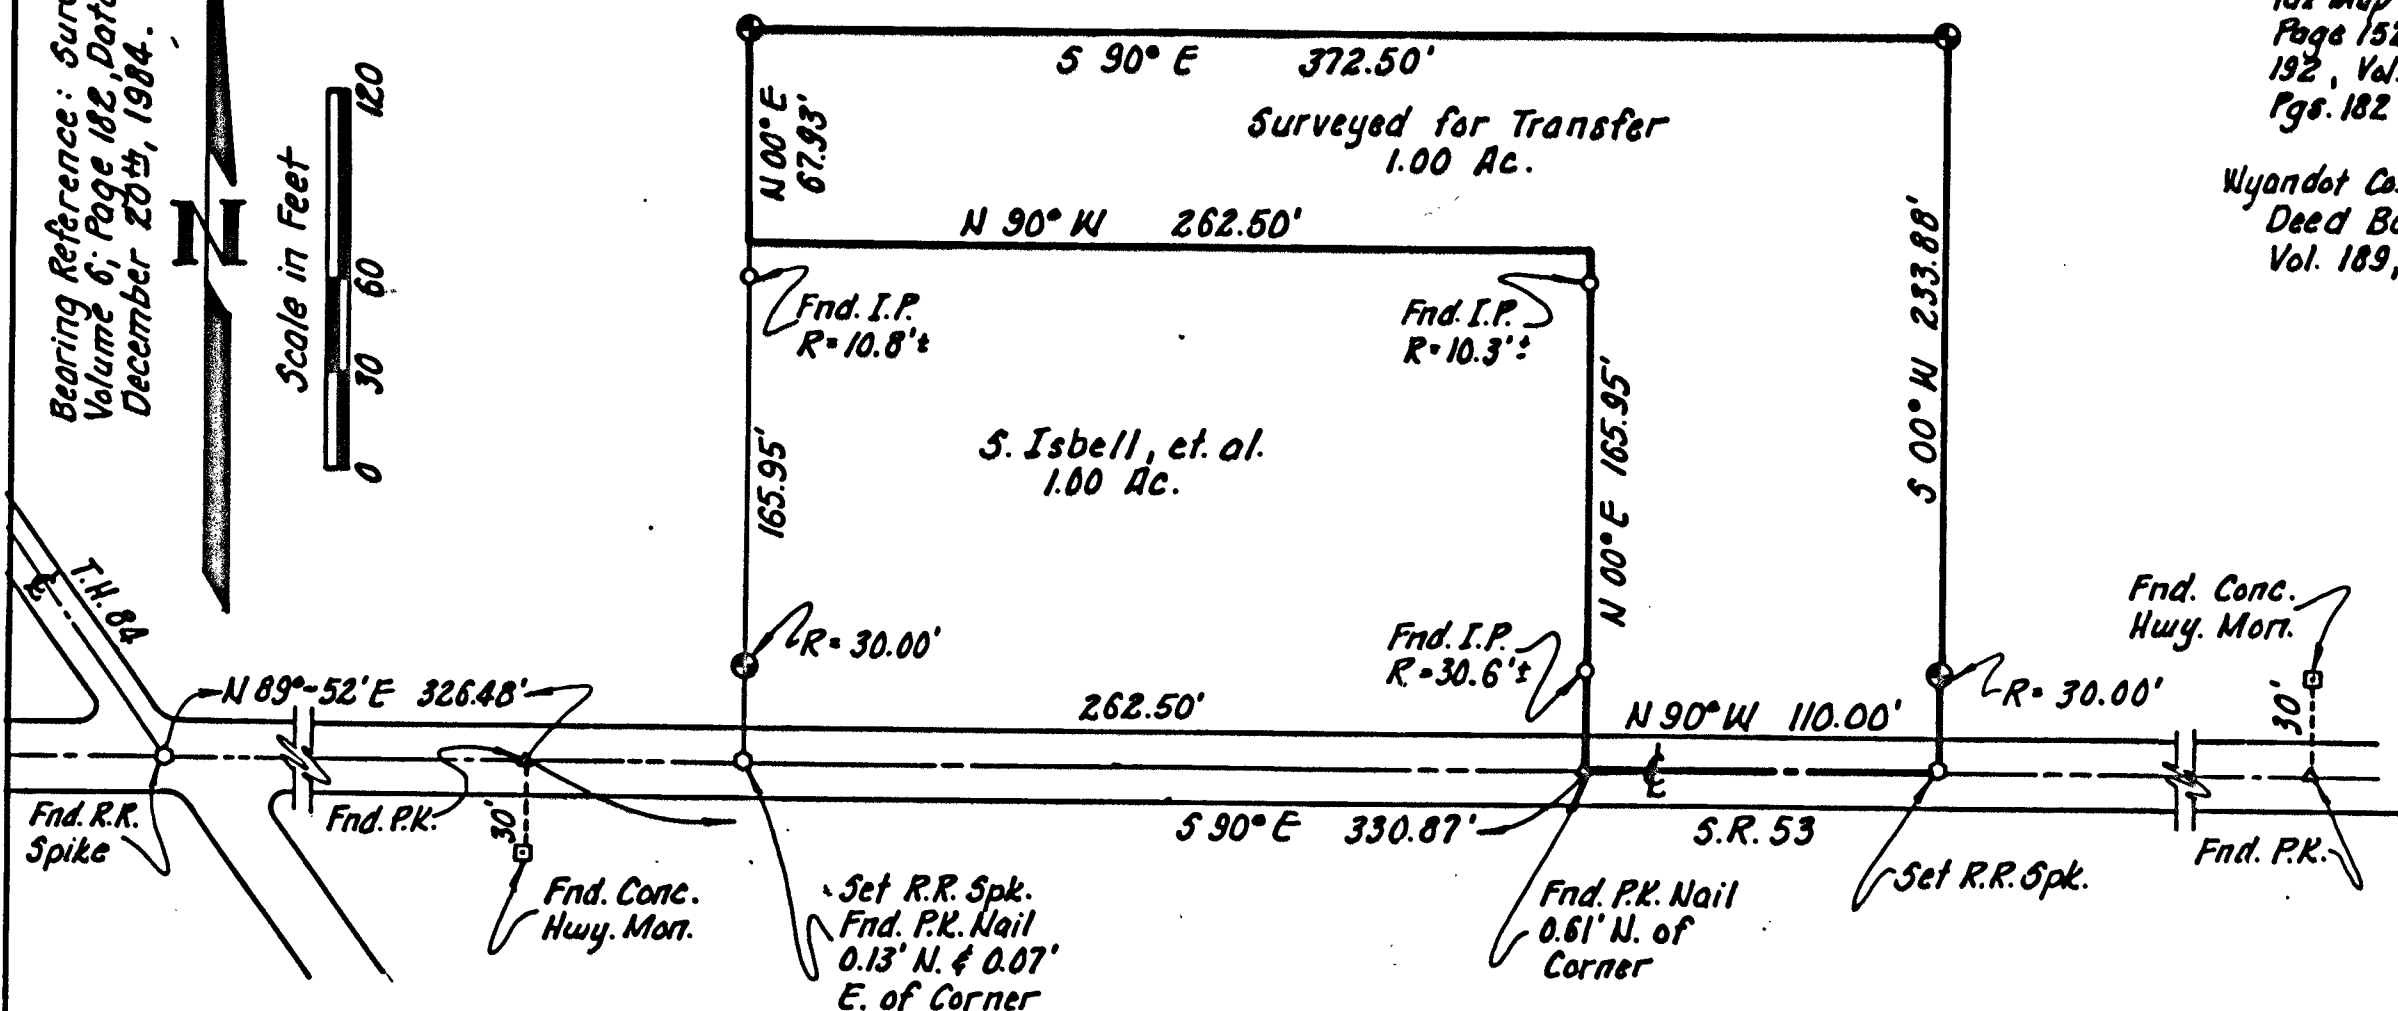

This survey was prepared at the request of
Mark J. & Paul R. Brodman for transfer to Sallyann
Isbell & Barbara M. Gamble.

⊕ Indicates 5/8" dia., epoxy coated rebar set with
a yellow plastic cap bearing the inscription
"Jacques Glaze Surveyor 6817."

I, the undersigned, hereby state
that the foregoing plat of survey was
prepared from an actual field survey
and to the best of my knowledge is
true and correct.

Jacques M. Glaze
Jacques M. Glaze
Registered Surveyor #6817
2068 Owens Road West
Prospect, Ohio 43342
(614) 382-2371

PLAT OF SURVEY

Pt. S.E. 1/4 SECTION 4, TWP. 3-S, RANGE 12-E
TOWNSHIP OF JACKSON
COUNTY OF WYANDOT
STATE OF OHIO

DATE: March 2nd, 1992

SCALE: 1" = 60'

DRAWN: J.M. Glaze