

TAX MAP COPY

SURVEY FOR - DUANE WALP


1/2" PERSONALIZED IRON PIPE SET
PT. NW 4
SEC. 26
T. 1 S., R. 14 E.
TWP.: TYMOCHTEE
COUNTY: WYANDOT
OHIO.
• HALF INCH HEAD NAIL

0 100 200
SCALE 1 INCH = 100 FEET

DEED REF: VOL. 172, PG. 301

SURV. REF: VOL. 6, PG. 381, NO. 3368
VOL. 5, PG. 207, NO. 1439

ASSUMED
NORTH

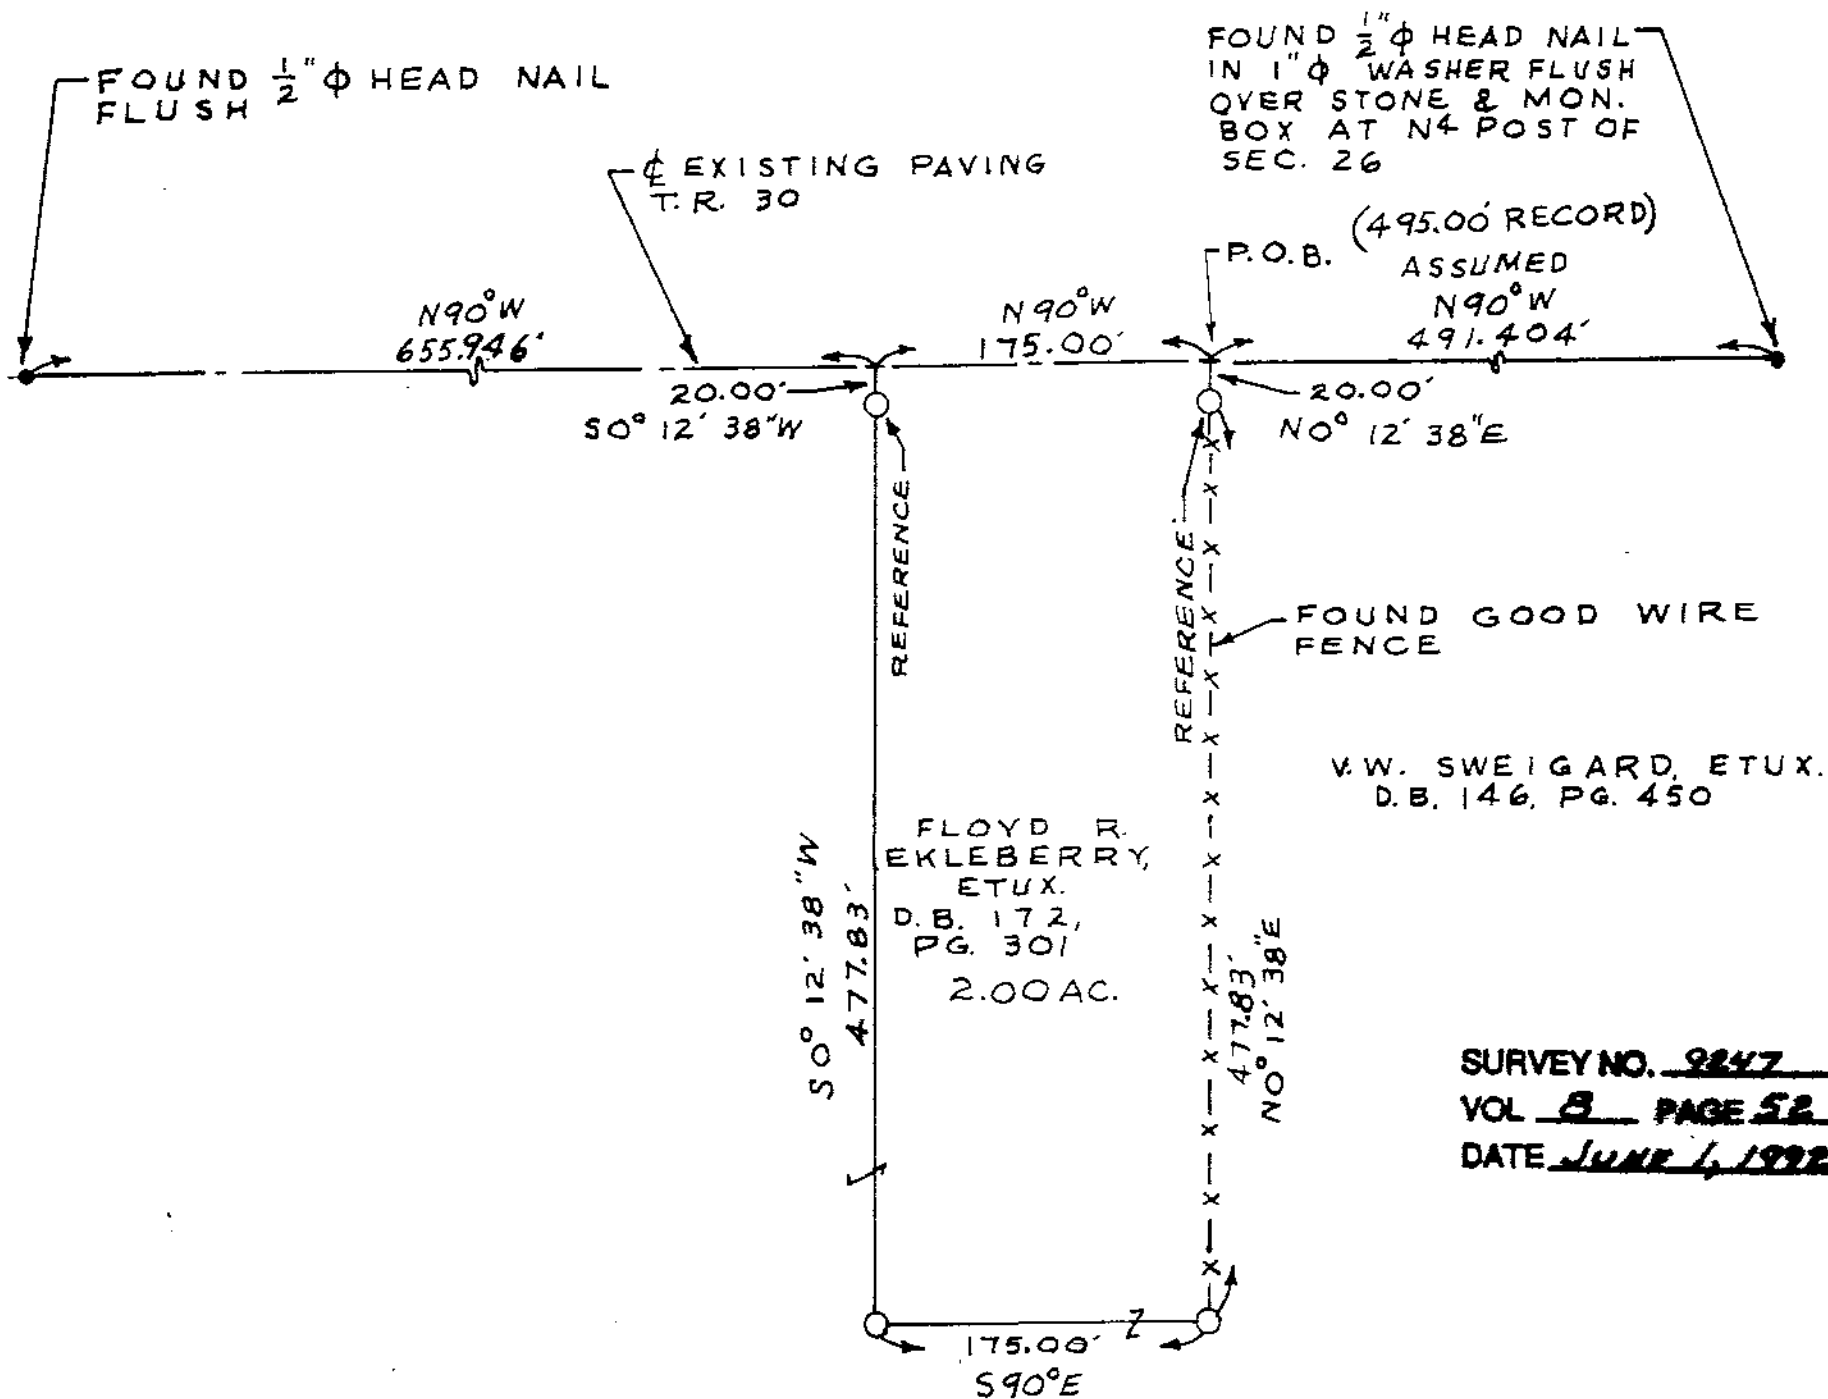

SURVEY NO. 9247
VOL 8 PAGE 52
DATE JUNE 1, 1992



I HEREBY CERTIFY THIS
PLAT TO BE CORRECT AS
MADE ON MAY 4, 1992
AND DEEM IT WORTHY OF
PRESERVATION.
OHIO REGISTERED SURVEYOR
NO. 5647

BY Jerry B. Weininger
JERRY B. WEININGER