

VEY FOR - DONALD L. WARD


TAX MAP COPY

1/2" PERSONALIZED IRON PIPE SET
PT. NE 4
SEC. 8
T. 1 S. R. 15 E.
TWP.: SYCAMORE
COUNTY: WYANDOT
OHIO.
Δ IRON BOX
● NAIL

0 100 200
SCALE 1 INCH = 100 FEET
DEED REF.: VOL. 150, PG. 479

Assumed
NORTH

SURVEY NO. 9251
VOL 8 PAGE 54
DATE JUNE 19, 1992

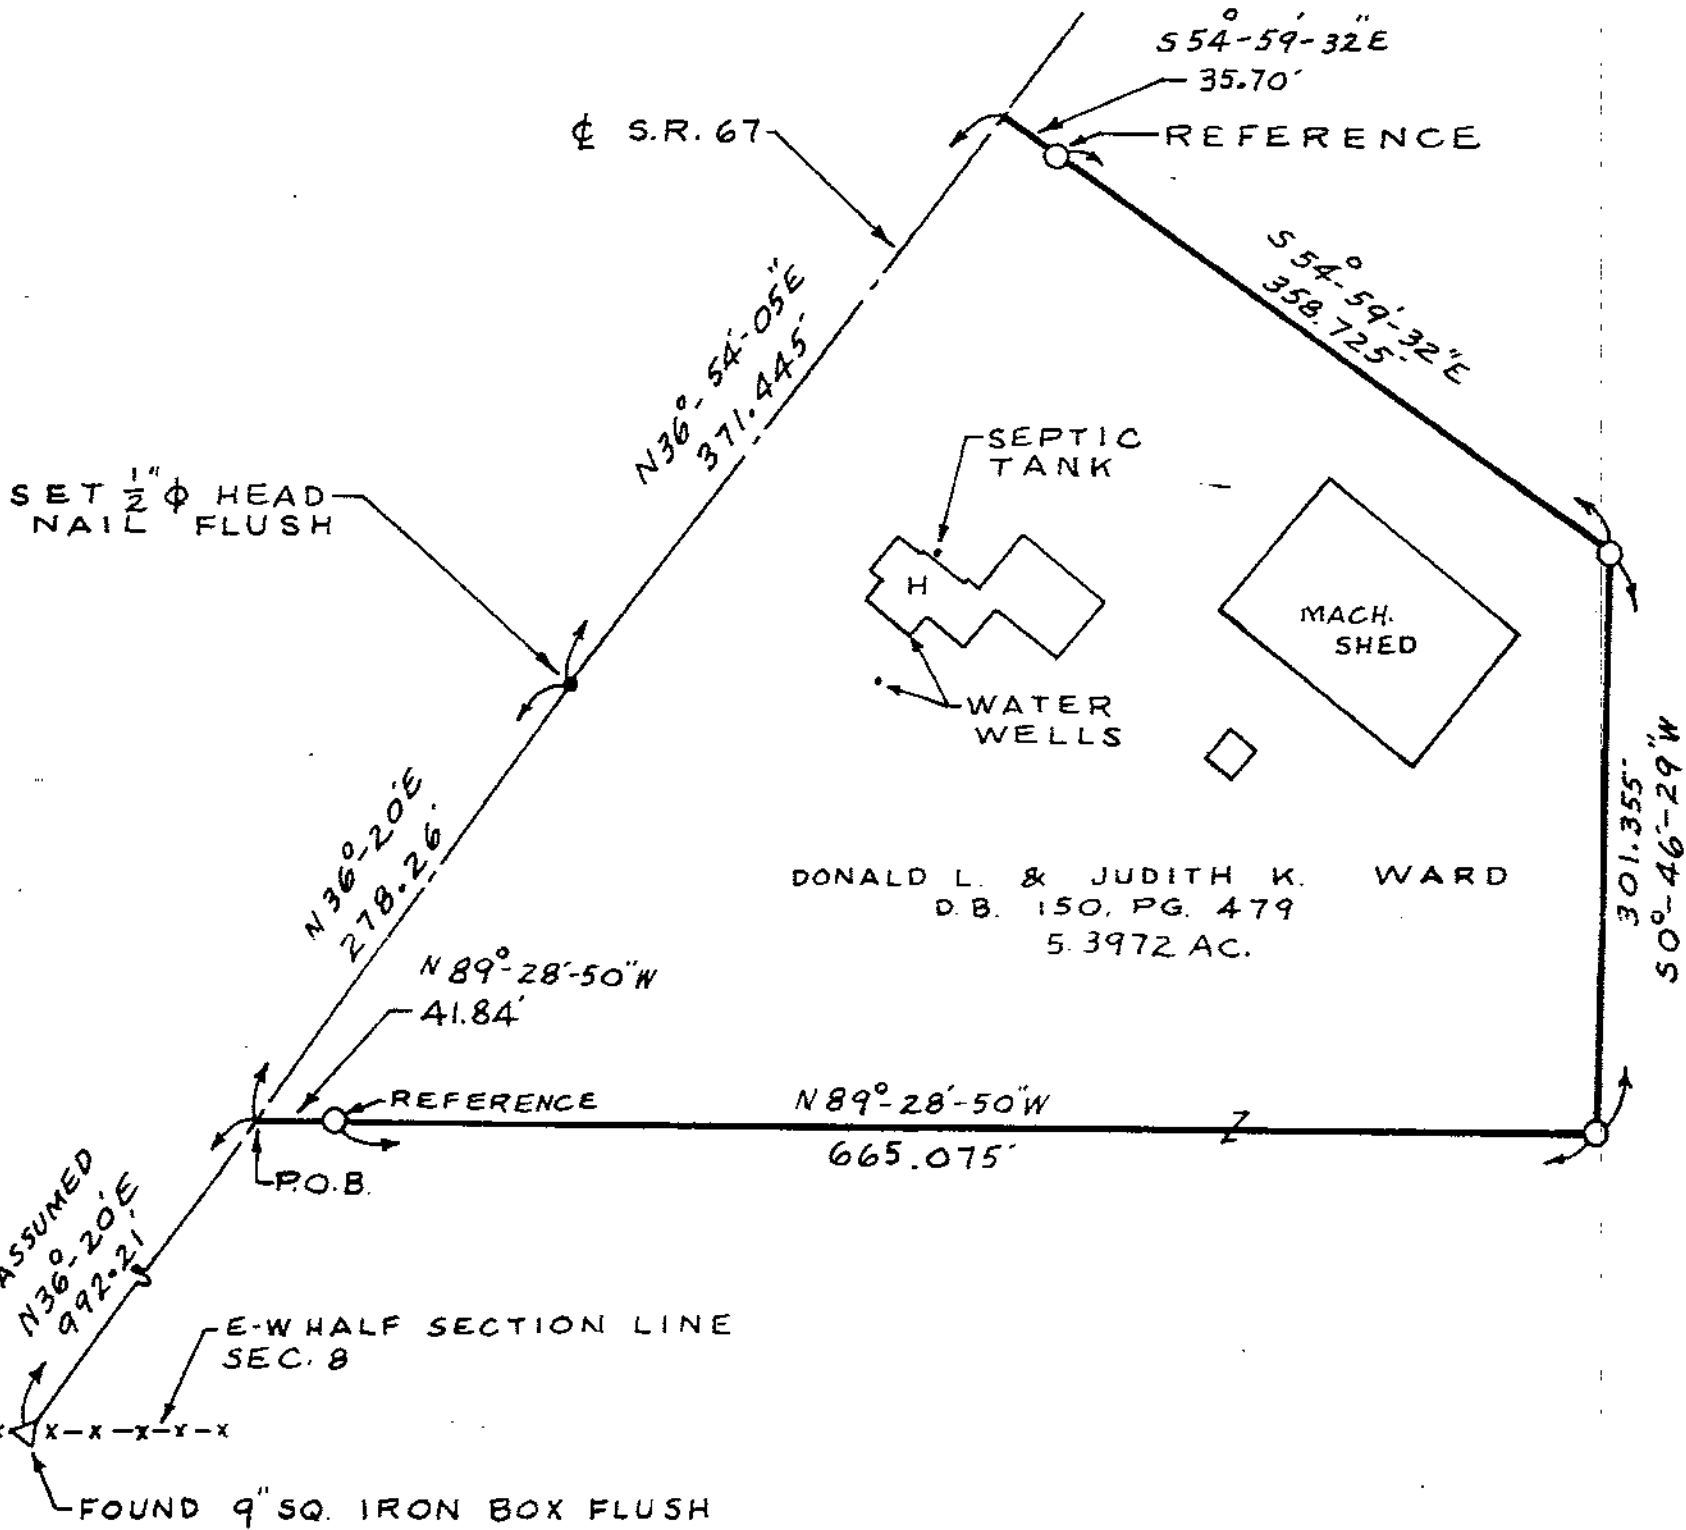

I HEREBY CERTIFY THIS
PLAT TO BE CORRECT AS
SURVEYED ON JUNE 8, 1992
AND DEEM IT WORTHY OF
PRESERVATION.
OHIO REGISTERED SURVEYOR
NO. 5647

BY Jerry B. Weininger
JERRY B. WEININGER