

REVEY FOR - RANDY SNODGRASS

Vol. 8, Pg. 59
TAX MAP COPY

PT. NW 4
SEC. 27
T. 25, R. 15 E.
COUNTY: WYANDOT
OHIO
• 5" ϕ PERSONALIZED IRON ROD
• 1" ϕ NAIL

SCALE 1 INCH = 100 FEET

DEED REF: VOL. 190, PG. 271
VOL. 158, PG. 438
VOL. 158, PG. 440


SURV. REF: VOL. 6, PG. 91

Assumed
NORTH


CURVE DATA

R = 3819.72'
L = 319.54'
CHORD B'RG = N83°-33'-01"E
CHORD LENGTH = 319.45'

LINE	BEARING	DISTANCE
A-B	N89°-01'-34"E	1221.385'
B-C	N89°-01'-34"E	0.05'
D-E	S02°-17'-36"W	10.11'
G-F	N77°-09'-00"E	99.10'
F-H	N77°-09'-00"E	816.25'
A-G	N89°-01'-34"E	1441.824'
H-J	S00°-26'-00"E	43.45'
J-K	S00°-26'-00"E	144.93'

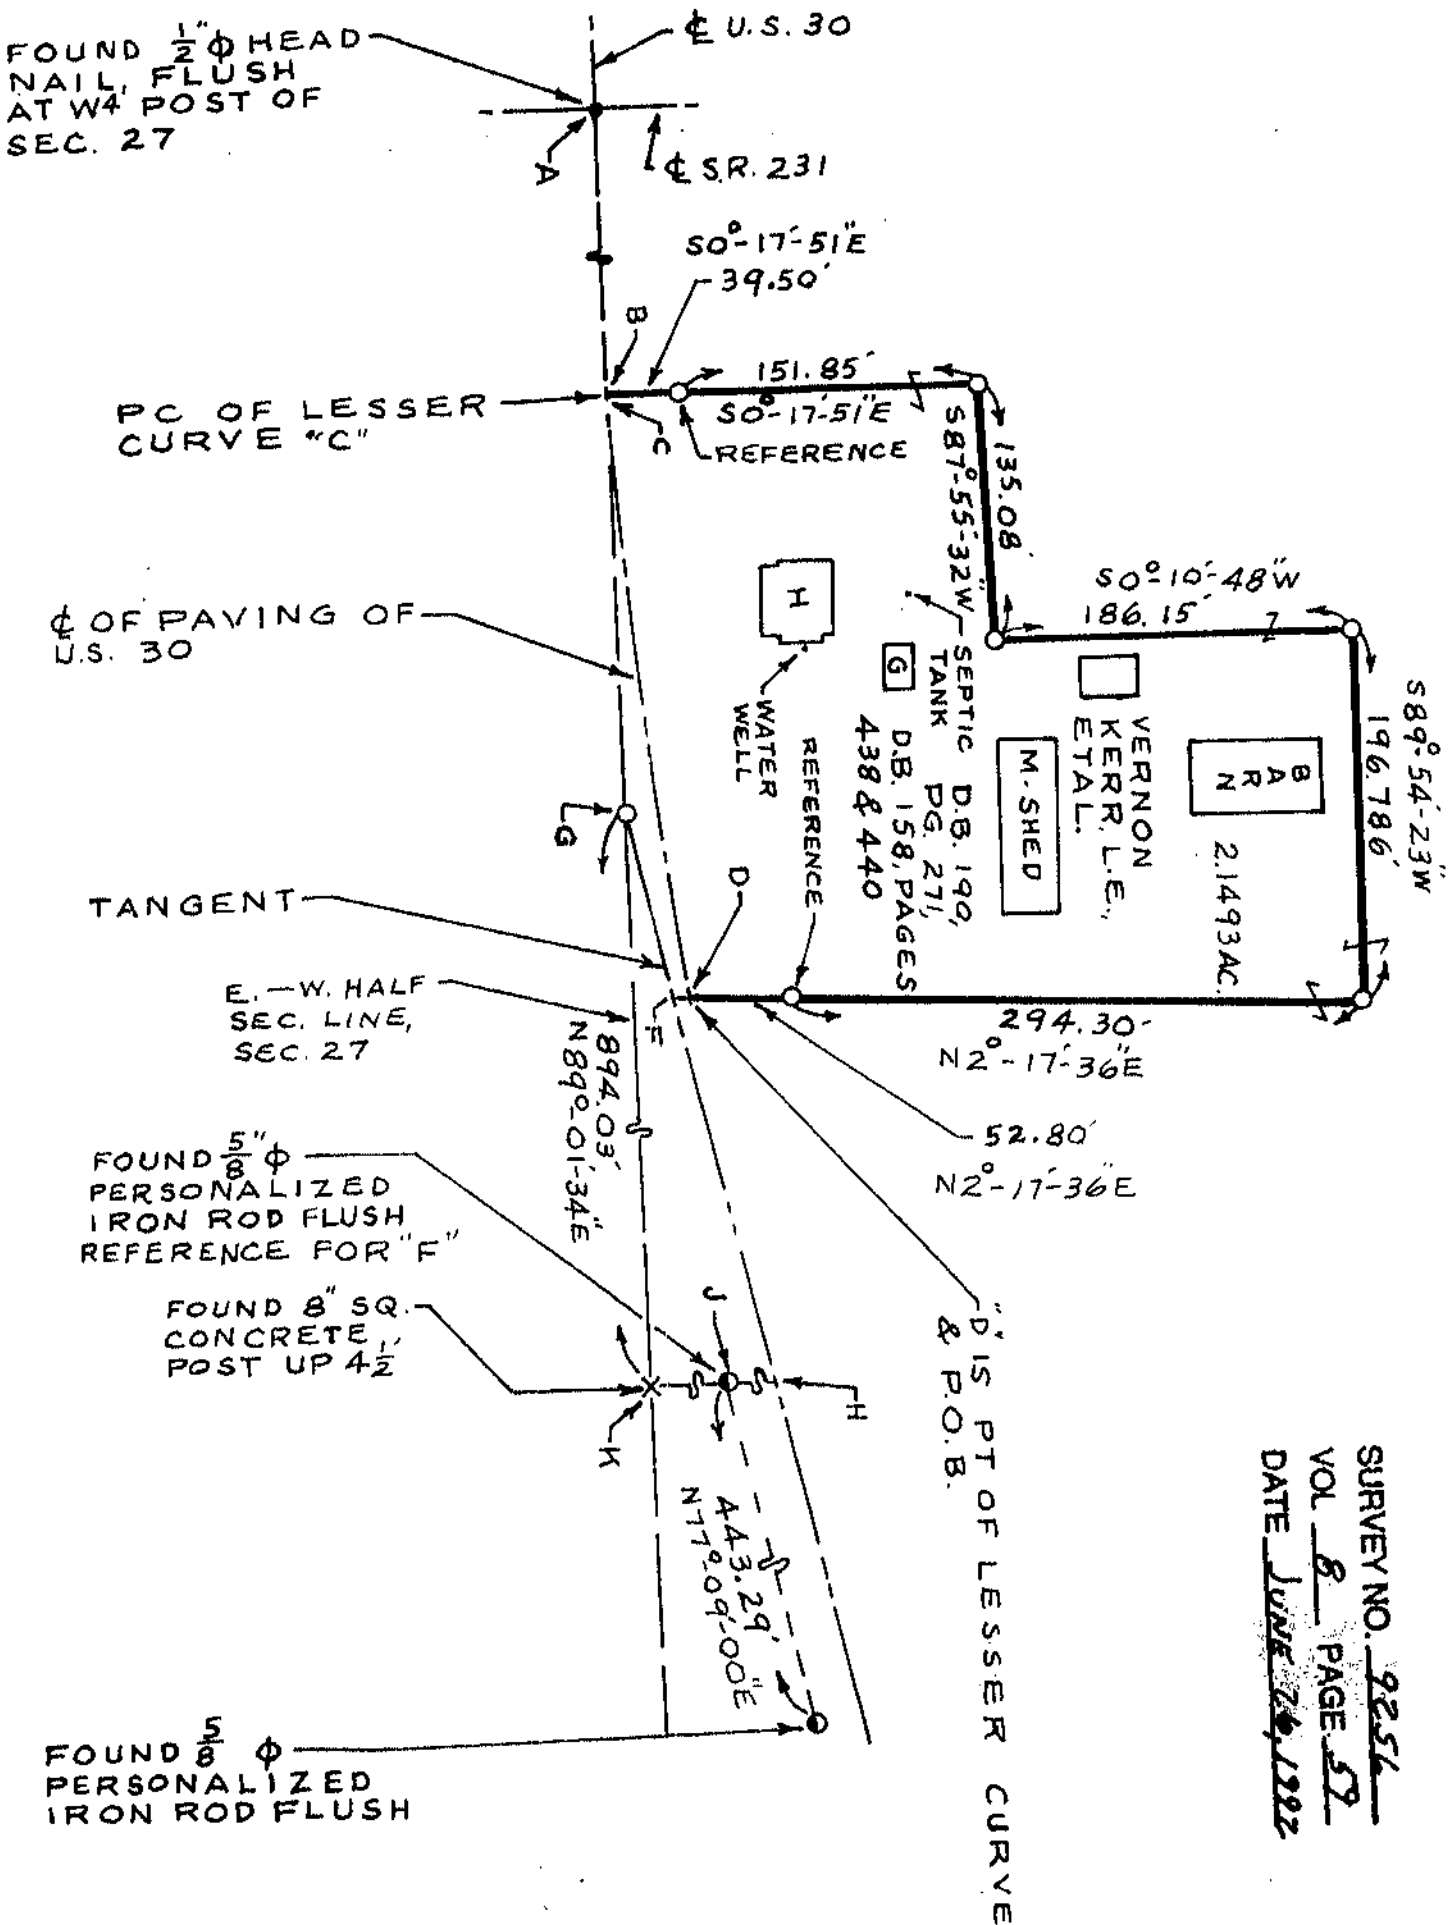

SURVEY NO. 9256
VOL. 8, PAGE 59
DATE JUNE 24, 1992

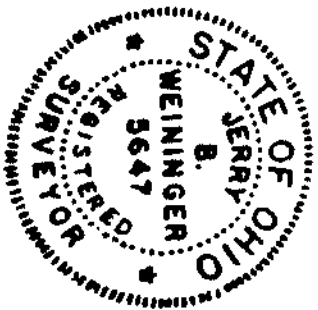

I HEREBY CERTIFY THIS
PLAT TO BE CORRECT AS
SURVEYED ON JUNE 5, 1992
AND DEEM IT WORTHY OF
PRESERVATION.
OHIO REGISTERED SURVEYOR
NO. 5647

BY Jerry B. Weininger
JERRY B. WEININGER