

DESCRIPTION: Being a part of the E $\frac{1}{2}$ of the SE $\frac{1}{4}$ of Section 29, T 1 S, R 13 E, Crawford Township, County of Wyandot, State of Ohio.

Wyandot County Deed References: Deed Volume 146, Page 149


I.P. Set = $\frac{1}{2}$ " x 30" Rebar with Peterman Associates' Cap

Wyandot County Survey Reference: Vol. 6, Page 116


SURVEY NO. 9263
VOL 8 PAGE 65
DATE 8-5-92

John Hunter
Deed Vol. 146, Page 149

1.251
Acres

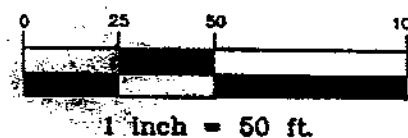

County Road No. 97

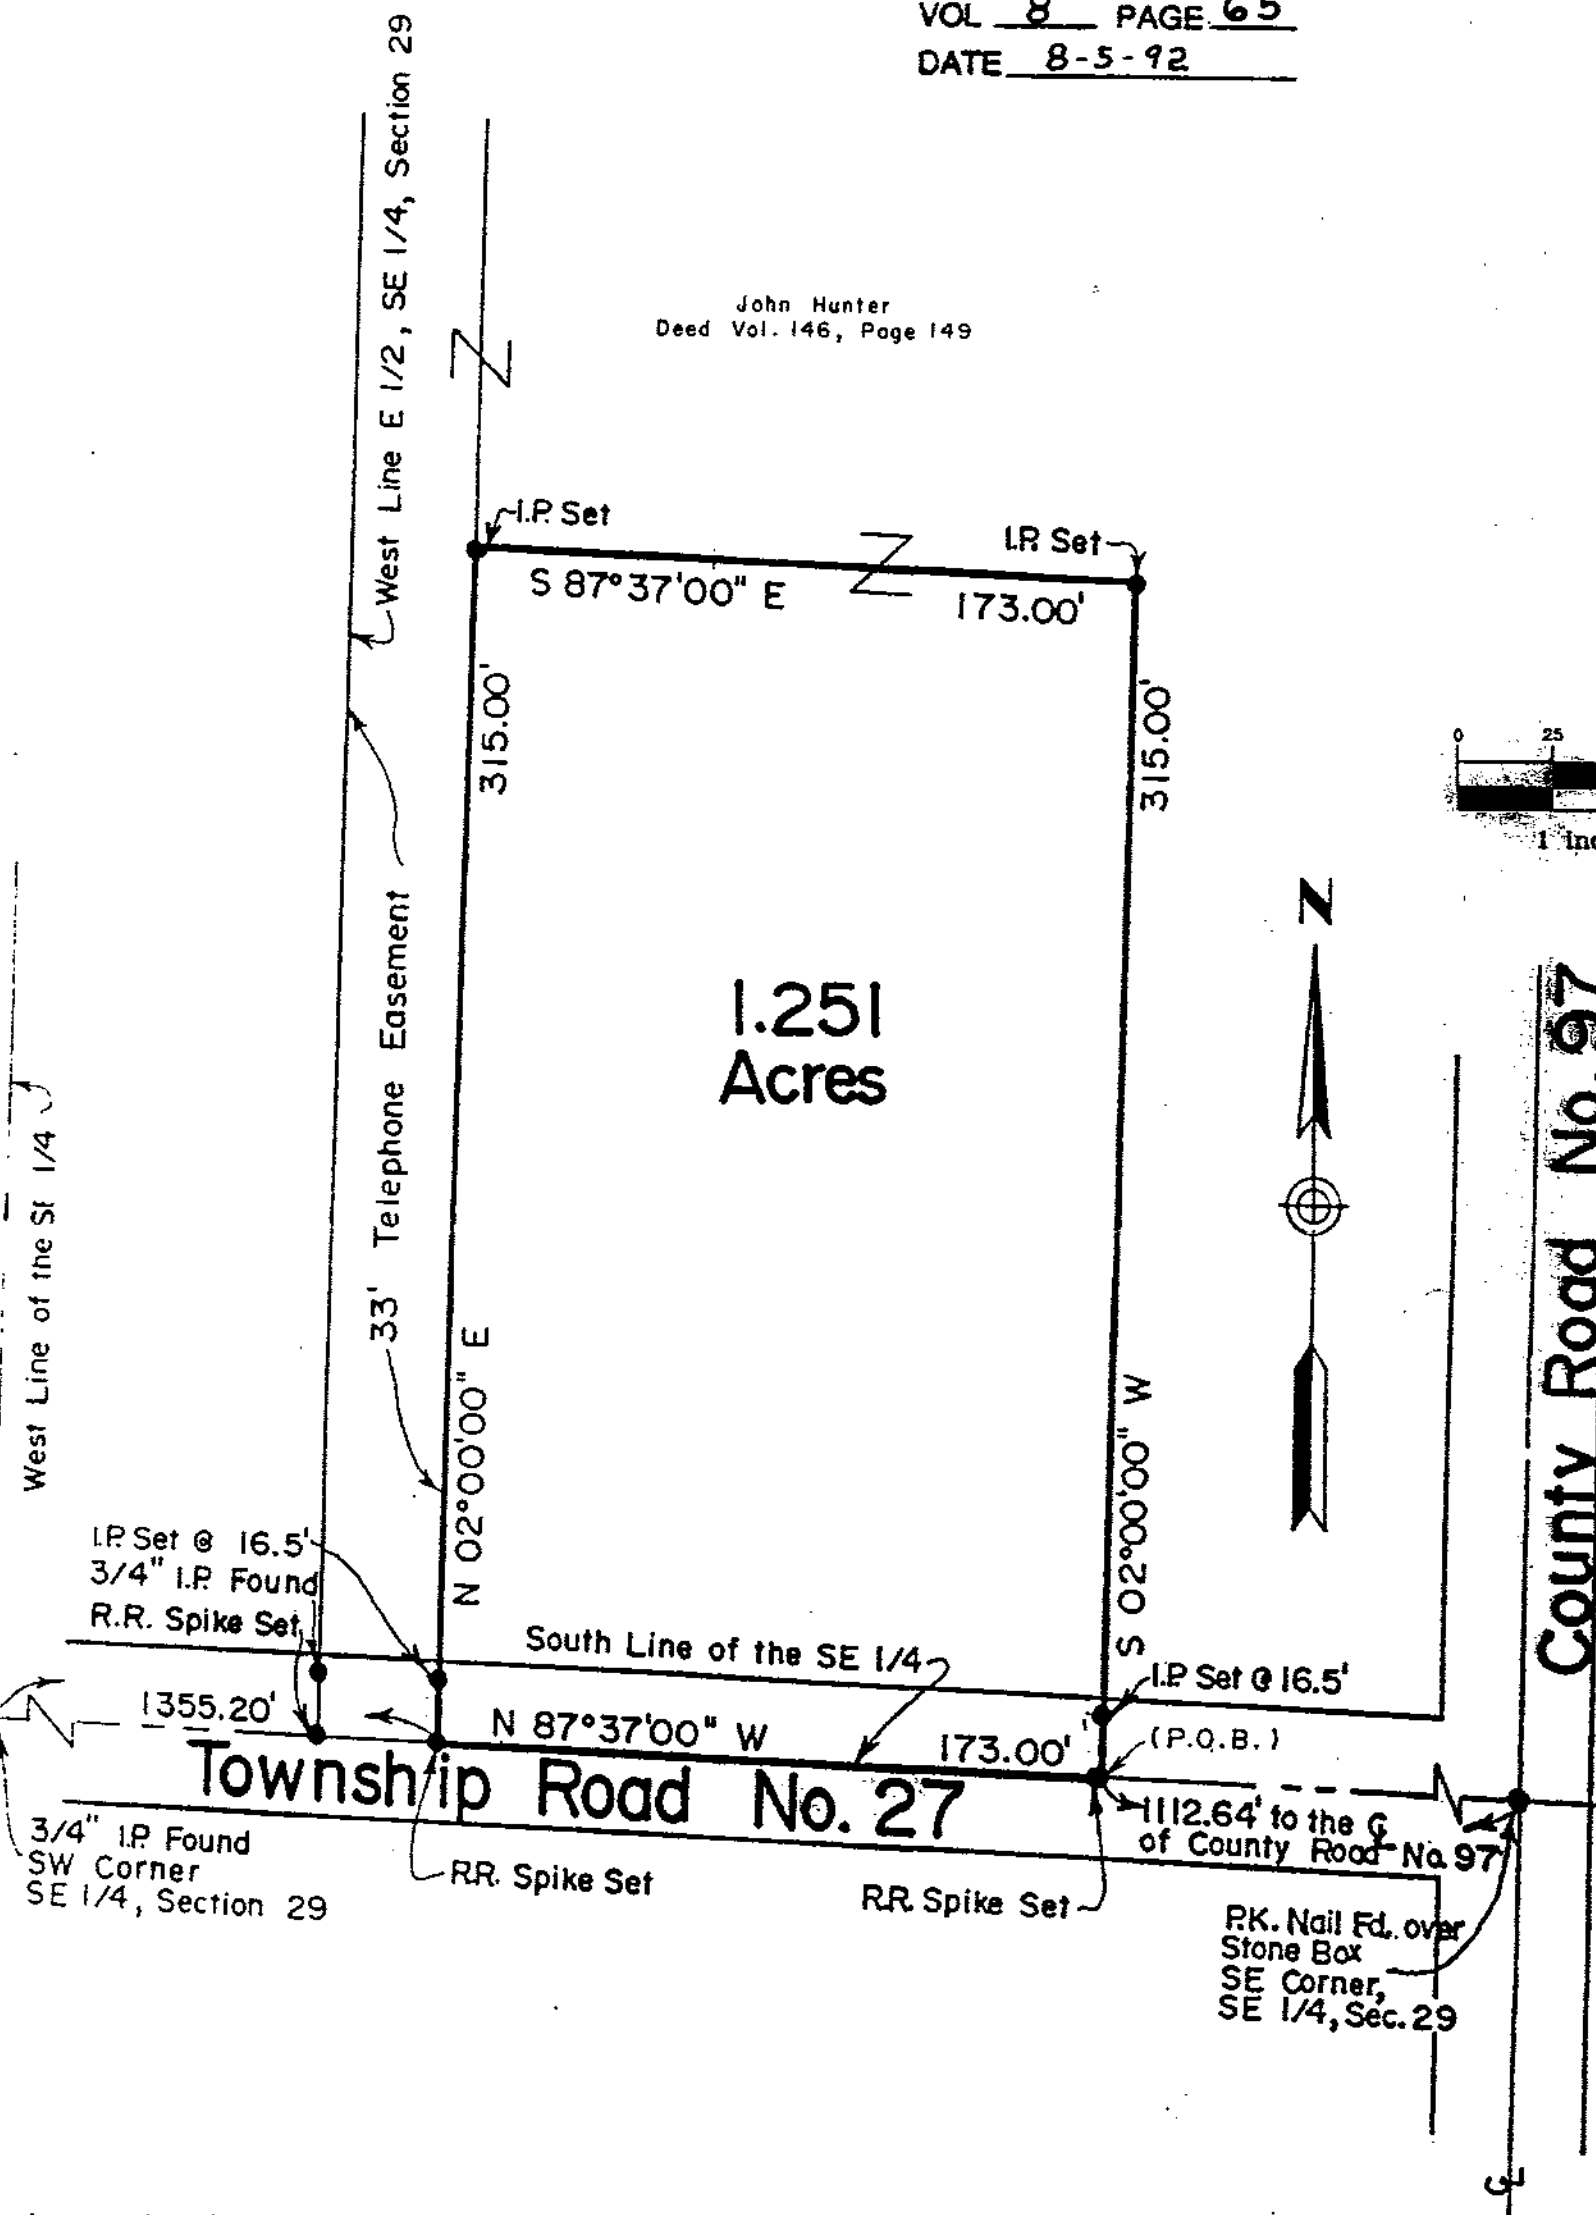

NOTE: The bearings on this plat are based upon an assumed meridian and are used only for the purpose of describing angular measurements.

DATE: June 8, 1992

SURVEY & PLAT BY:



Nick E. Nigh
Nick E. Nigh, Registered Surveyor #7384
Peterman Associates, Inc.
Findlay, Ohio