


TOWNSHIP HIGHWAY 49 60' R/W

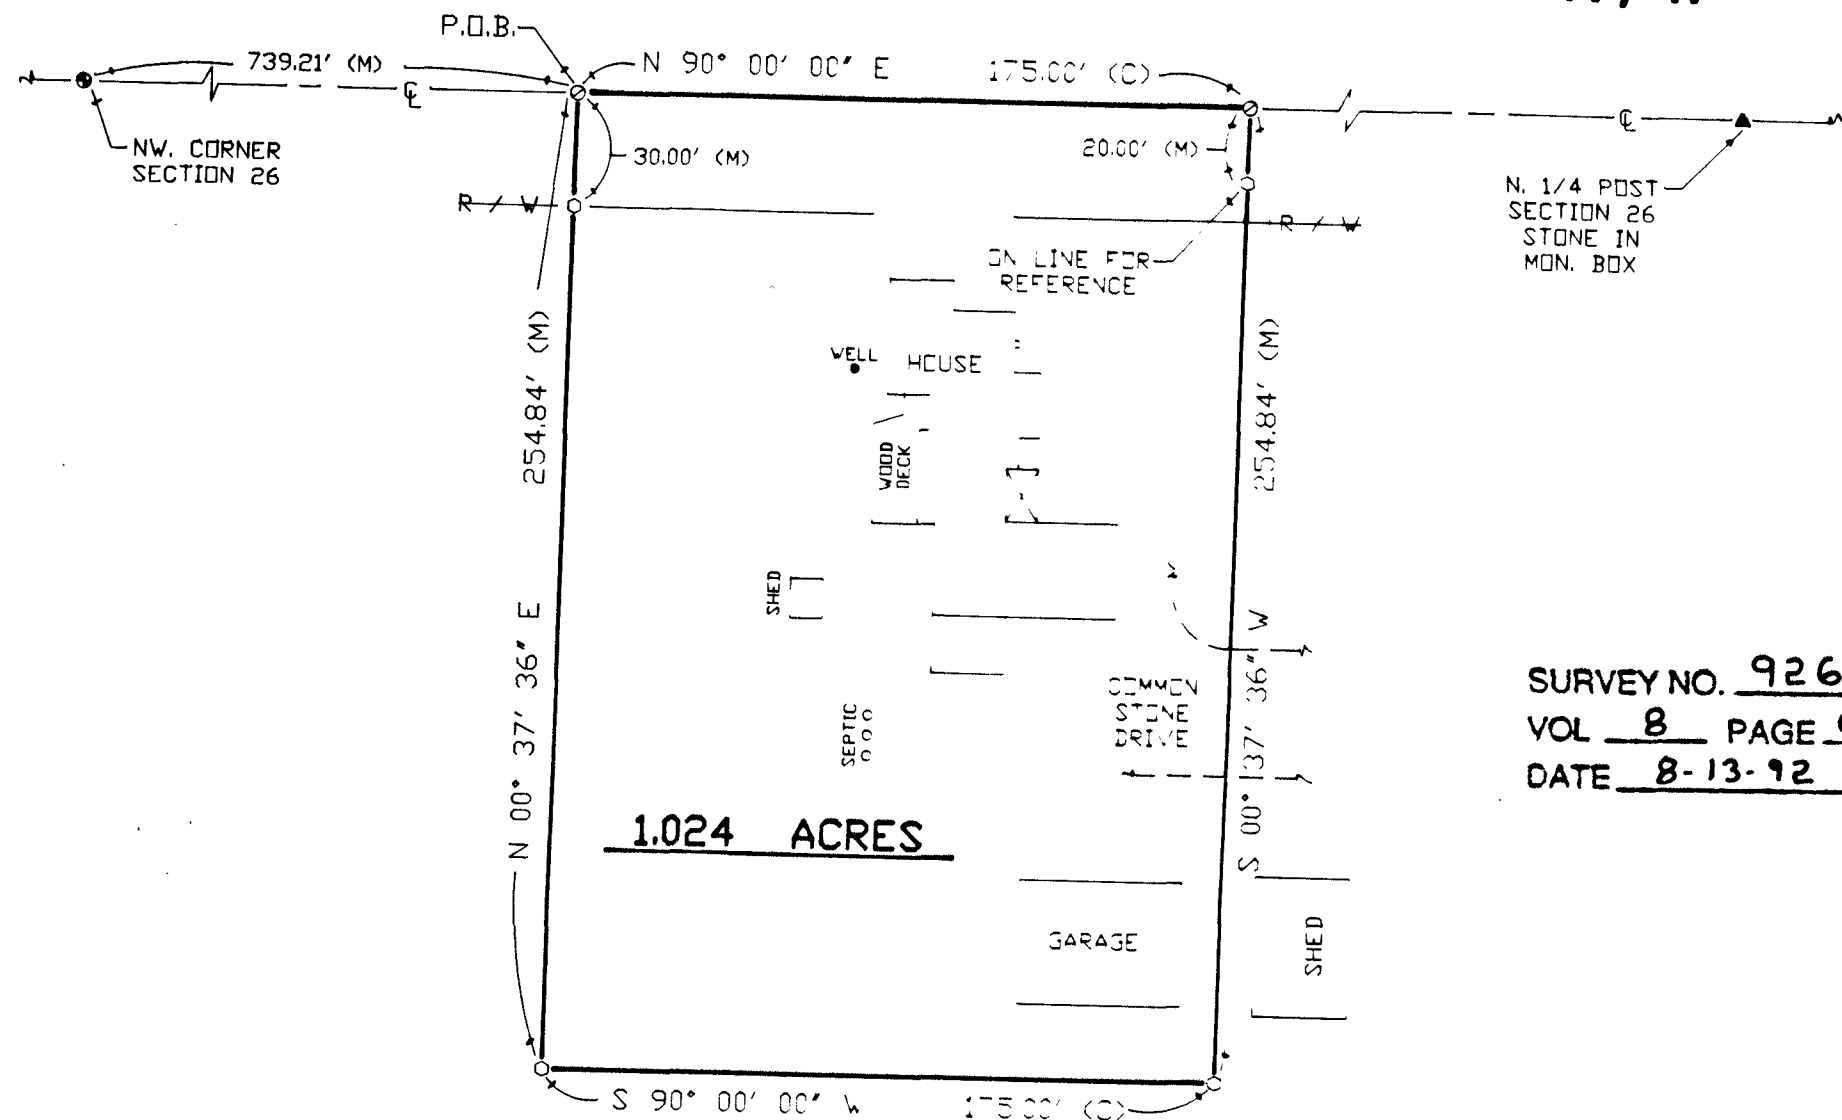

50 0 50

1" = 50'

SCALE FEET

REFERENCES

DEED VOLUME & PAGE AS SHOWN
WYANDOT COUNTY CORNERSTONE REFERENCES

SURVEY FOR L. GOTTFRIED BY HANK
AND ASSOC., INC. DATED AUGUST, 1991


SURVEY NO. 9268
VOL 8 PAGE 67
DATE 8-13-92

NOTE: ALL IRON ROD SET ARE 1/2" DIA. WITH
PERSONALIZED CAPS (HANK # 6972)
DRIVEN FLUSH.

LEGEND

SET	FOUND	DESCRIPTION
		STONE
		MONUMENT E
		CONC MONUM
		RAILROAD SPI
		NAIL
		IRON ROD
		IRON PIPE
		DRILL HOLE
		WOOD POST
	D	DEED
	P	PLAT
	M	MEASURED
	S	SURVEYED
	C	CALCULATED

I HEREBY DECLARE THAT THE ABOVE PARCEL
WAS SURVEYED DURING JULY, 1992
PROPERTY LINES SHOWN ARE LOCATED FROM
DEEDS ON RECORD AND ARE DEED LINES
BEARINGS ARE ASSUMED FOR ANGULAR MEA-
SUREMENT ONLY ALL INFORMATION SHOWN IS
TRUE AND CORRECT TO THE BEST OF MY
KNOWLEDGE AND BELIEF

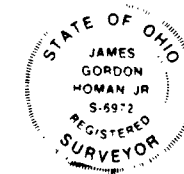

JAMES G. HOMAN, JR., P.S. #6972 DATE
ORIGINAL SIGNED & REC'd

HANK AND ASSOCIATES, INC.

ENGINEERING • SURVEYING
137 SOUTH WASHINGTON STREET, TIFFIN, OHIO 44883
419-447-4300

SURVEY FOR: **LEW GOTTFRIED**

LOCATED IN THE NW. 1/4 OF SECTION 26,
SALEM TOWNSHIP, T-2-S, R-13-E,
WYANDOT COUNTY, OHIO

DRAWN BY	CHECKED BY	SHEET NO.
----------	------------	-----------

DJN 7-92

REVISIONS	JOB NO.
-----------	---------

92079-S
(552)