

TAX MAP COPY

1"
0 2" PERSONALIZED IRON PIPE SET
PT. LANDS SEC. 17, CAREY CORP.,
E. PT. W² SE⁴ (PT. OF R/W OF FORMER
T. 1 S. R. 13 E. FINDLAY BRANCH OF
TWP.: CRAWFORD G.C.C. & STL. RAILROAD)
COUNTY: WYANDOT
OHIO.

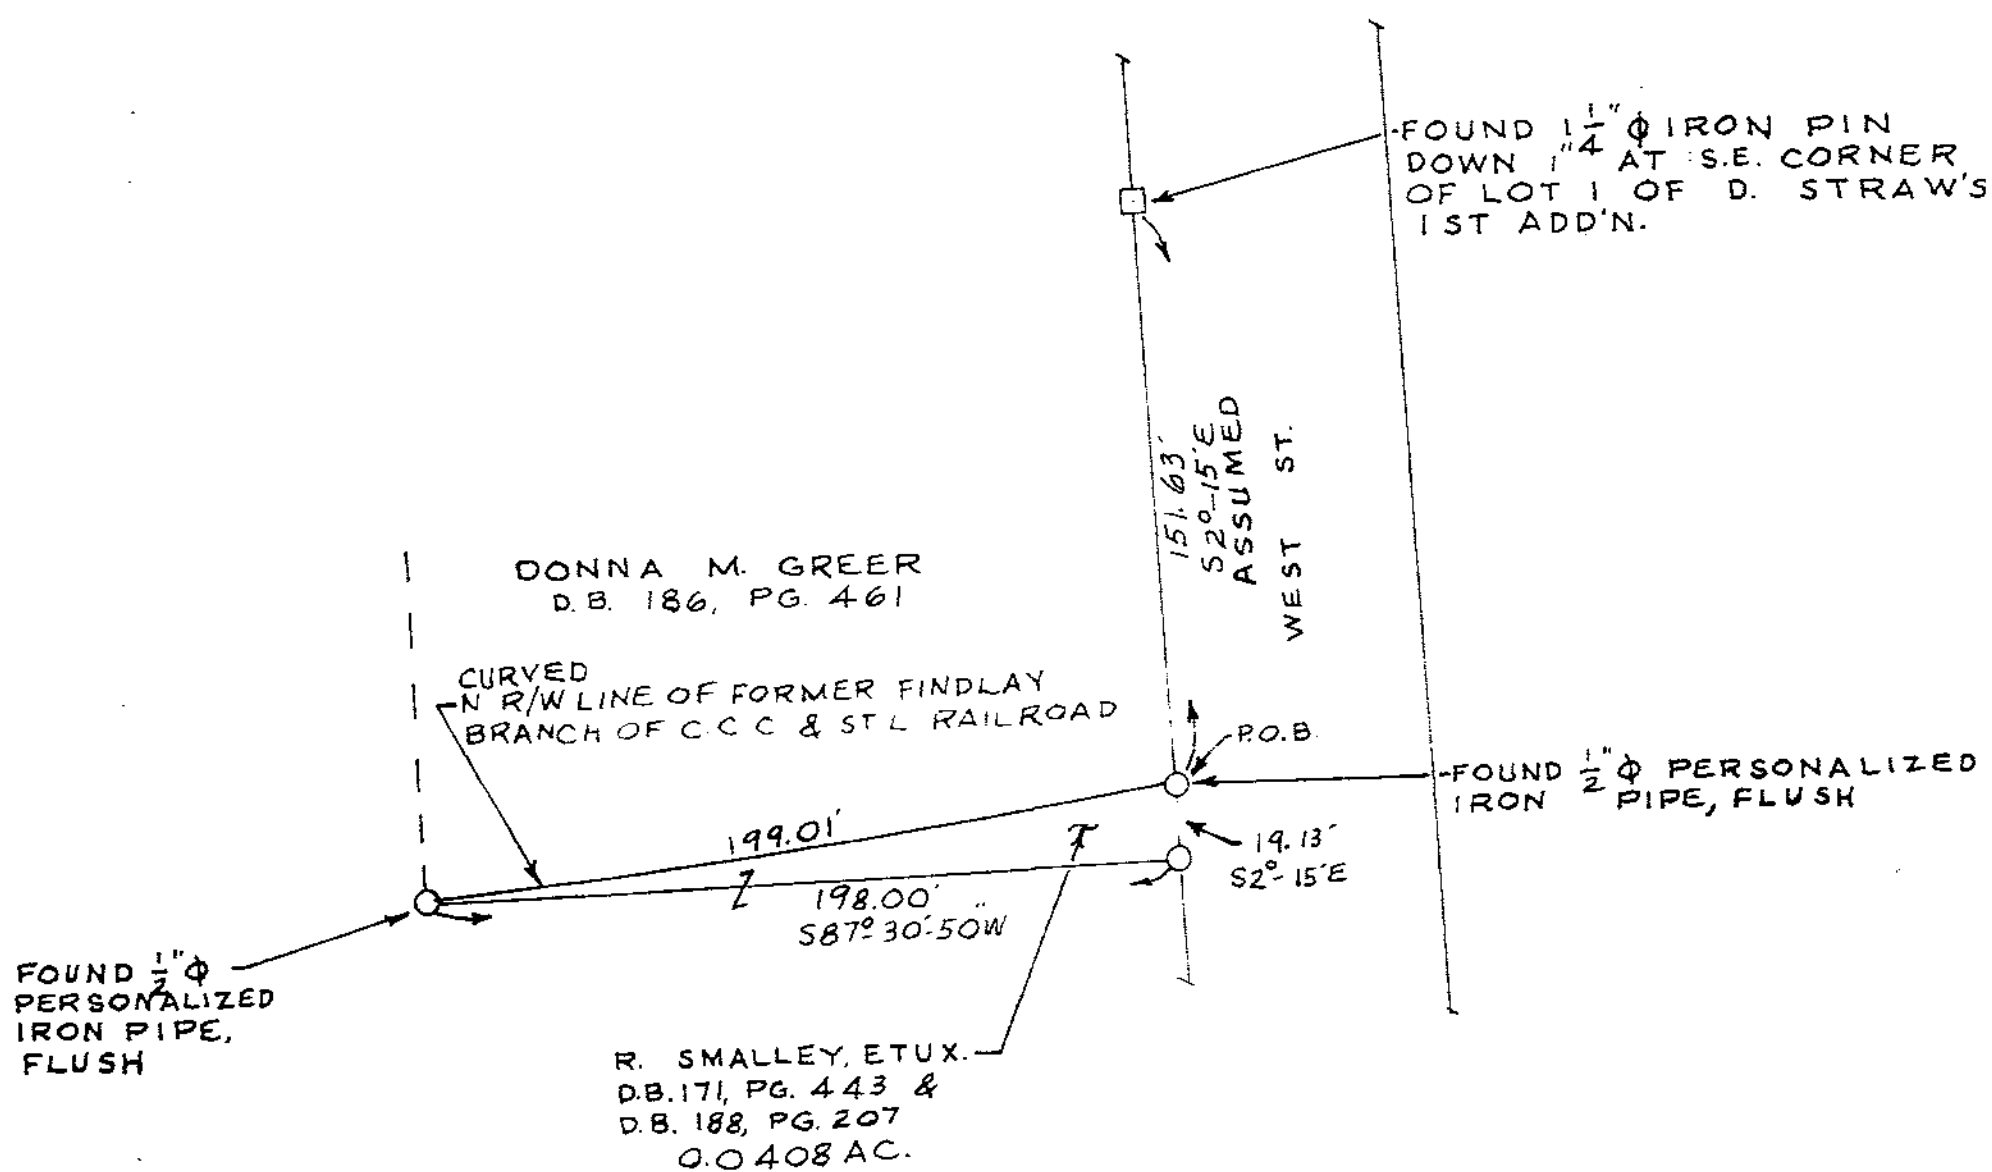
0 50 100
SCALE 1 INCH = 50 FEET
DEED REF.: VOL. 171, PG. 443
VOL. 188, PG. 207

ASSUMED
NORTH

□ IRON PIN

SURVEY REF.:
1. VOL. 6, PG. 328, NO. 3312
2. JAN. 28, 1992 BY J.B. WEININGER

SURVEY NO. 9273
VOL 8 PAGE 72
DATE 8-21-92

CURVE DATA

R = 5566.6344'
CH. BRG. = N 81°-59'-45"E
CH. L. = 199.00'
CURVE L. = 199.01'



I HEREBY CERTIFY THIS
PLAT TO BE CORRECT AS
SURVEYED ON JULY 16, 1992
AND DEEM IT WORTHY OF
PRESERVATION.
OHIO REGISTERED SURVEYOR
NO. 5647

BY Jerry B. Weininger
JERRY B. WEININGER