

SURVEY FOR

FREDERICK D. BALDUF

1" 0 2" PERSONALIZED IRON PIPE SET

PT. SW 4

SEC. 28

T. 2 S, R. 14 E.

TWP. CRANE

COUNTY: WYANDOT


OHIO.

RAILROAD SPIKE


SURV. REF:

VOL. 4, PG. 137, NO. 912

0 40 80
SCALE 1 INCH = 40 FEET
DEED REF: VOL. 130, PG. 517

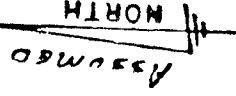

SURVEY NO. 2281
VOL 8 PAGE 79
DATE 10-19-92

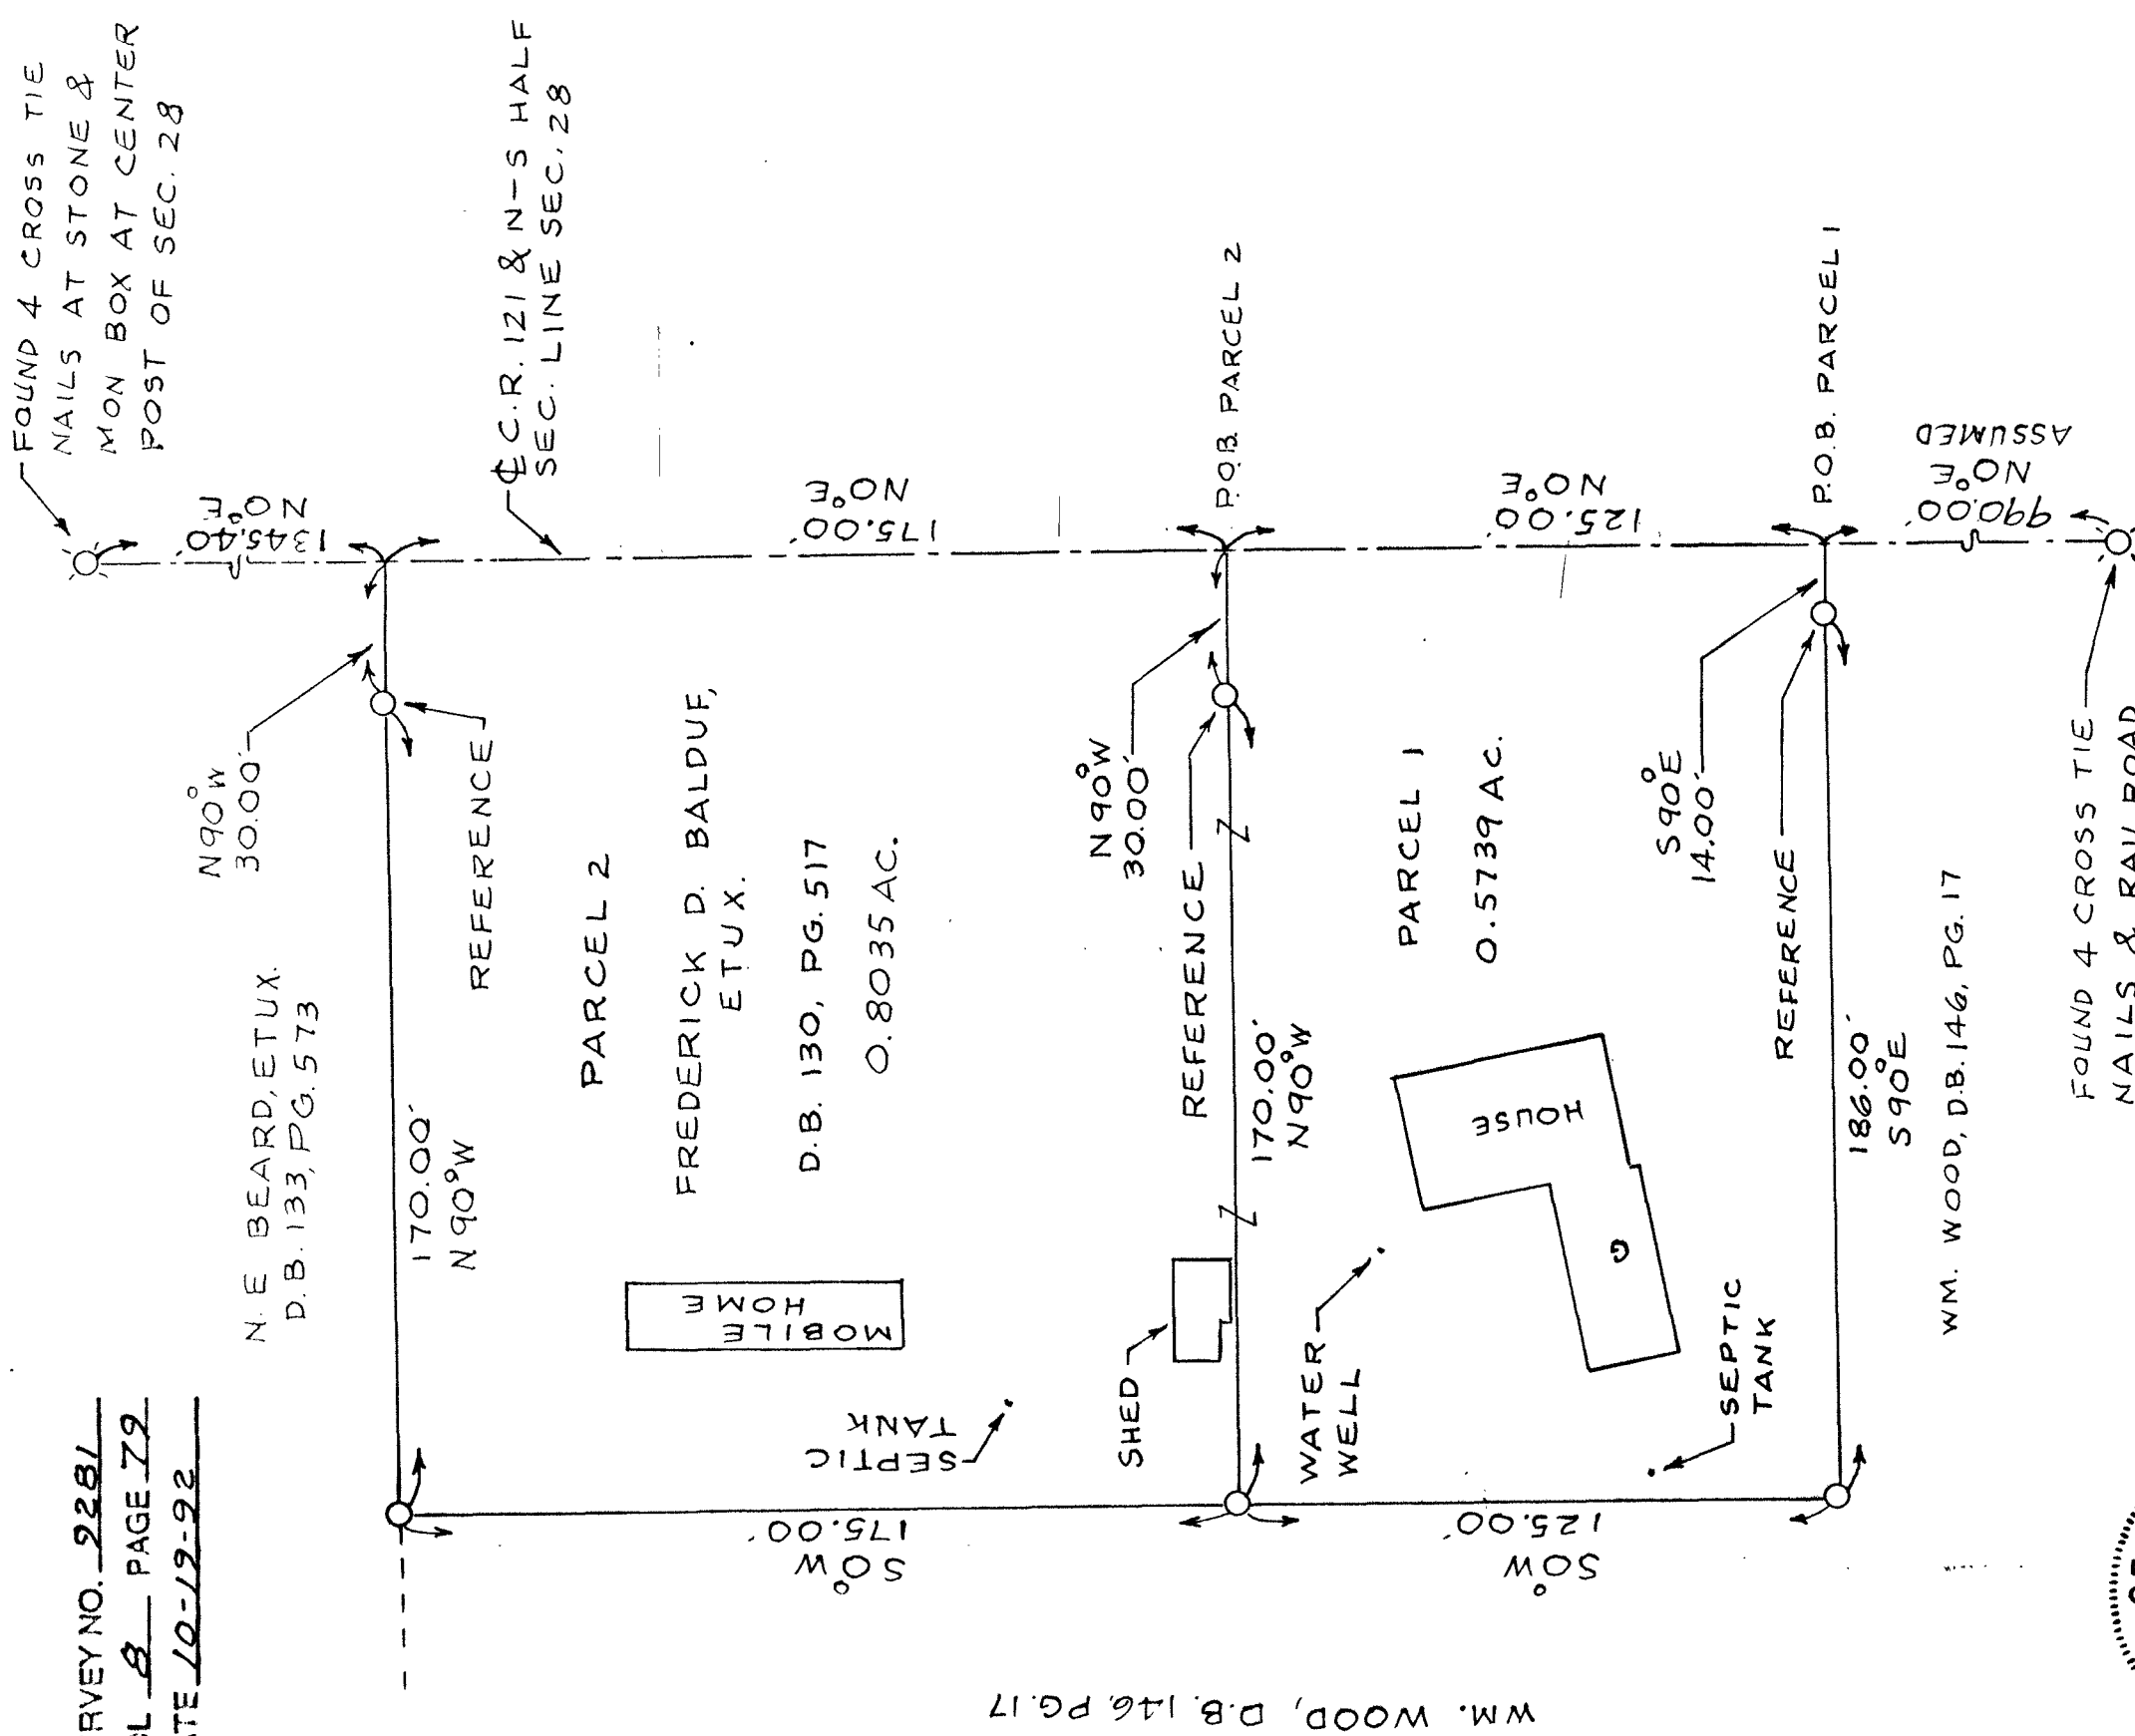

I HEREBY CERTIFY THIS
PLAT TO BE CORRECT AS
SURVEYED ON SEPT. 9, 1992
AND DEEM IT WORTHY OF
PRESERVATION.
OHIO REGISTERED SURVEYOR
NO. 5647

BY Jerry B. Weininger
JERRY B. WEININGER