


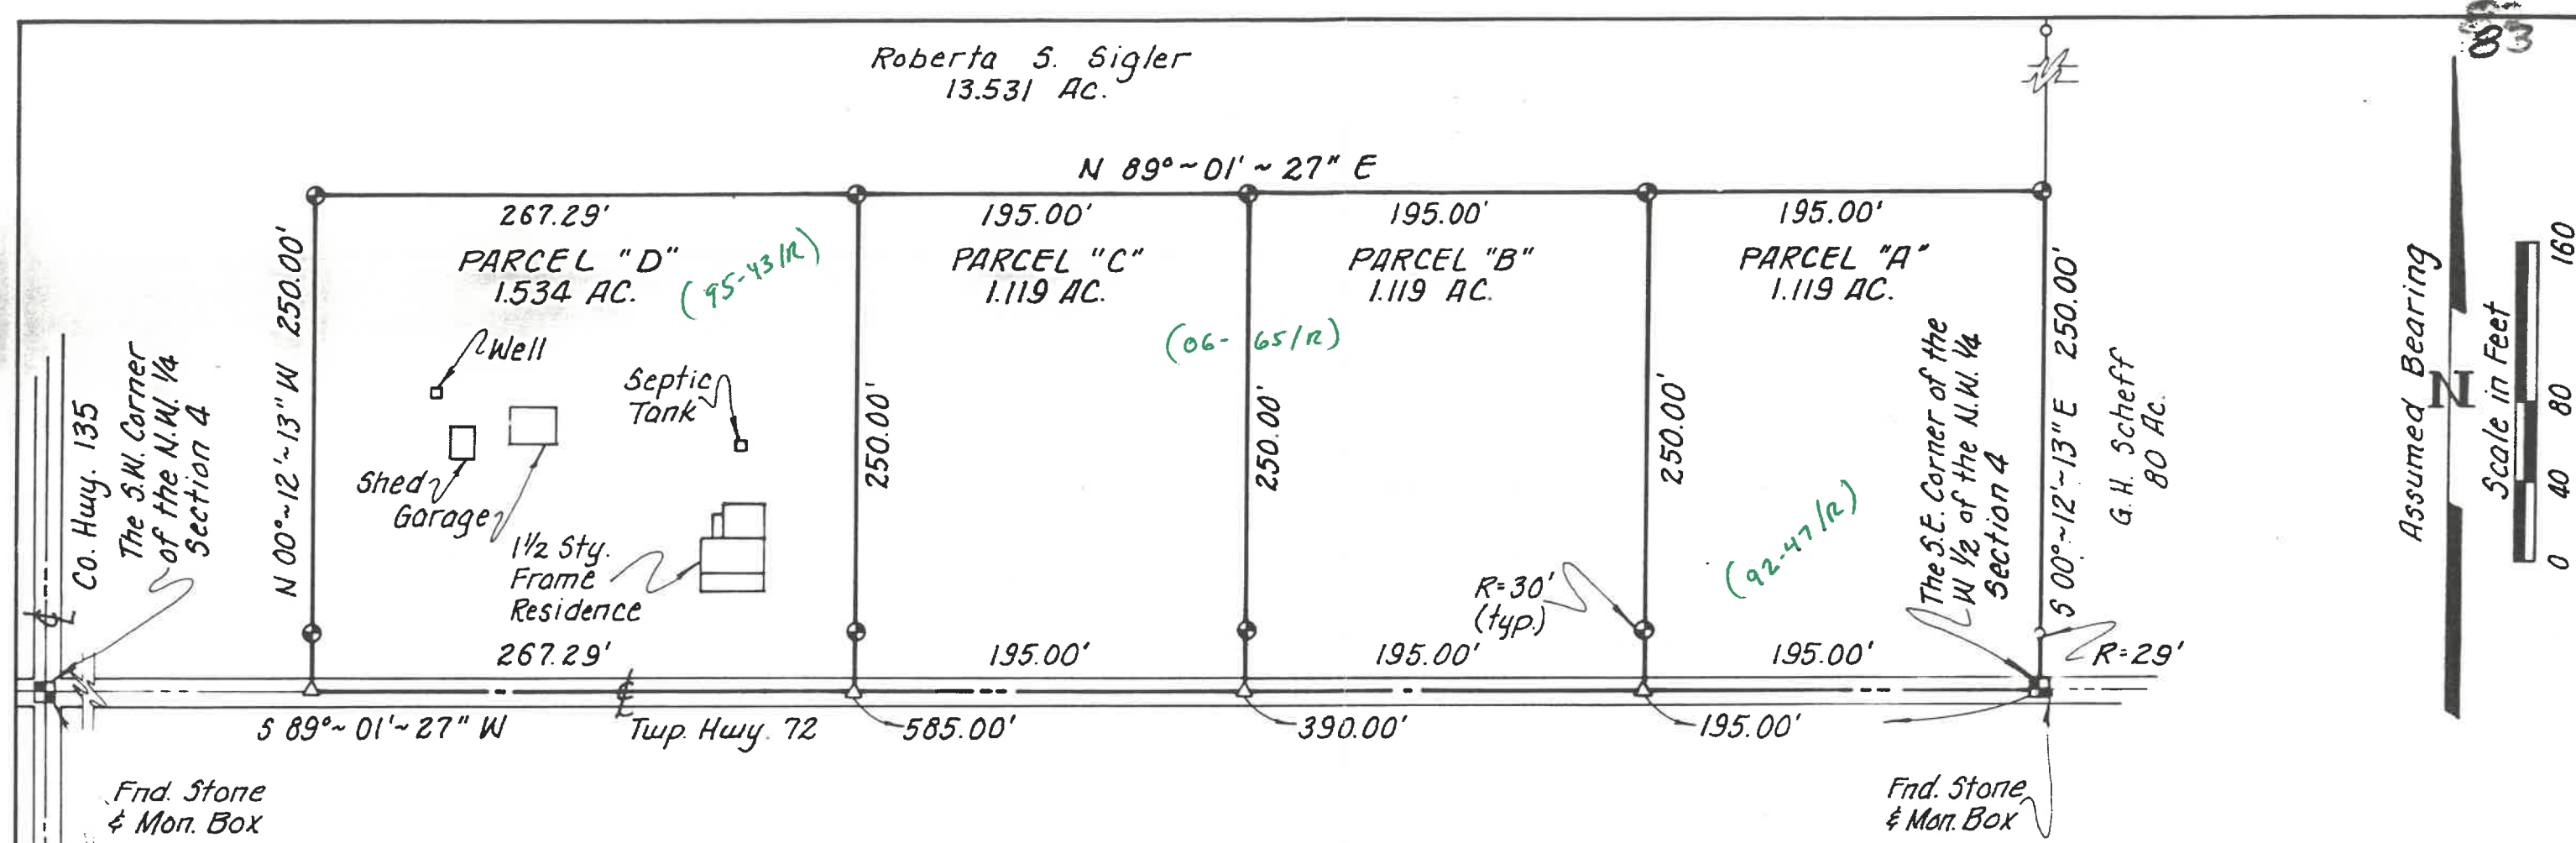

- Indicates 5/8" dia. epoxy coated rebar set with a yellow plastic cap bearing the inscription "Jacques M. Glaze 3-6817."
- Indicates 1" I.D. iron pipe found and previously set by J.M. Glaze.
- Indicates Railroad Spike set.

Reference was made to the following material:
Tax Map Office : Aerial Photo Sec. 4, Tax Map Secs. 4 & 5, Stone Bk. Sec. 4 & 33, Survey Vol. 4; Pg. 293, Vol. 6; Pgs. 400 & 484.
Recorder's Office : Deed Vol. 168; Pg. 317; Vol. 179; Pg. 303, Vol. 182; Pg. 986, Vol. 188; Pg. 515, Vol. 189; Pg. 87, Vol. 191; Pg. 749.

This survey was prepared for and at the request of:
Roberta S. Sigler

I, the undersigned, hereby state that the foregoing plat was prepared from an field survey and to the best of my knowledge is true and correct.

Jacques M. Glaze

Jacques M. Glaze
Registered Surveyor #6817
2068 Owens Road West
Prospect, Ohio 43342
(614) 382-2371



SURVEY NO. 9291
VOL 8 PAGE 83
DATE 11-12-92

THIS CONVEYANCE MEETS WYANDOT
REGIONAL PLANNING COMMISSION
ACREAGE AND SIZE REQUIREMENTS.
APPLICATION # Parcels B & C
combined 06-65

PLAT OF SURVEY		
Pt. W 1/2, NW 1/4 Section 4; T-4-S; R-15-E TOWNSHIP OF ANTRIM COUNTY OF WYANDOT STATE OF OHIO		
DATE: Nov. 1st, 1992	SCALE: 1" = 80'	DRAWN: J.M. Glaze