

# SURVEY FOR - GARNET SAYRE

0 2 PERSONALIZED IRON PIPE SET

PT. NW 4  
SEC. 17

T. 4 S. R. 13 E.  
TWP. MARSEILLES  
COUNTY: WYANDOT  
OHIO.

RAILROAD SPIKE


SURV. REF.:  
VOL. 5, PG. 123 (BEARINGS  
ASSUMED FROM THIS SURVEY)

X—X—X FOUND WIRE FENCE


• SET 1/2" Φ HEAD NAIL

0 100 200  
SCALE 1 INCH = 100 FEET

'DEED REF.: VOL. 181, PG. 95

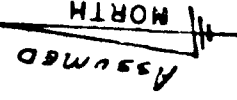


SURVEY NO. 22100  
VOL 8 PAGE 88  
DATE 12-11-92

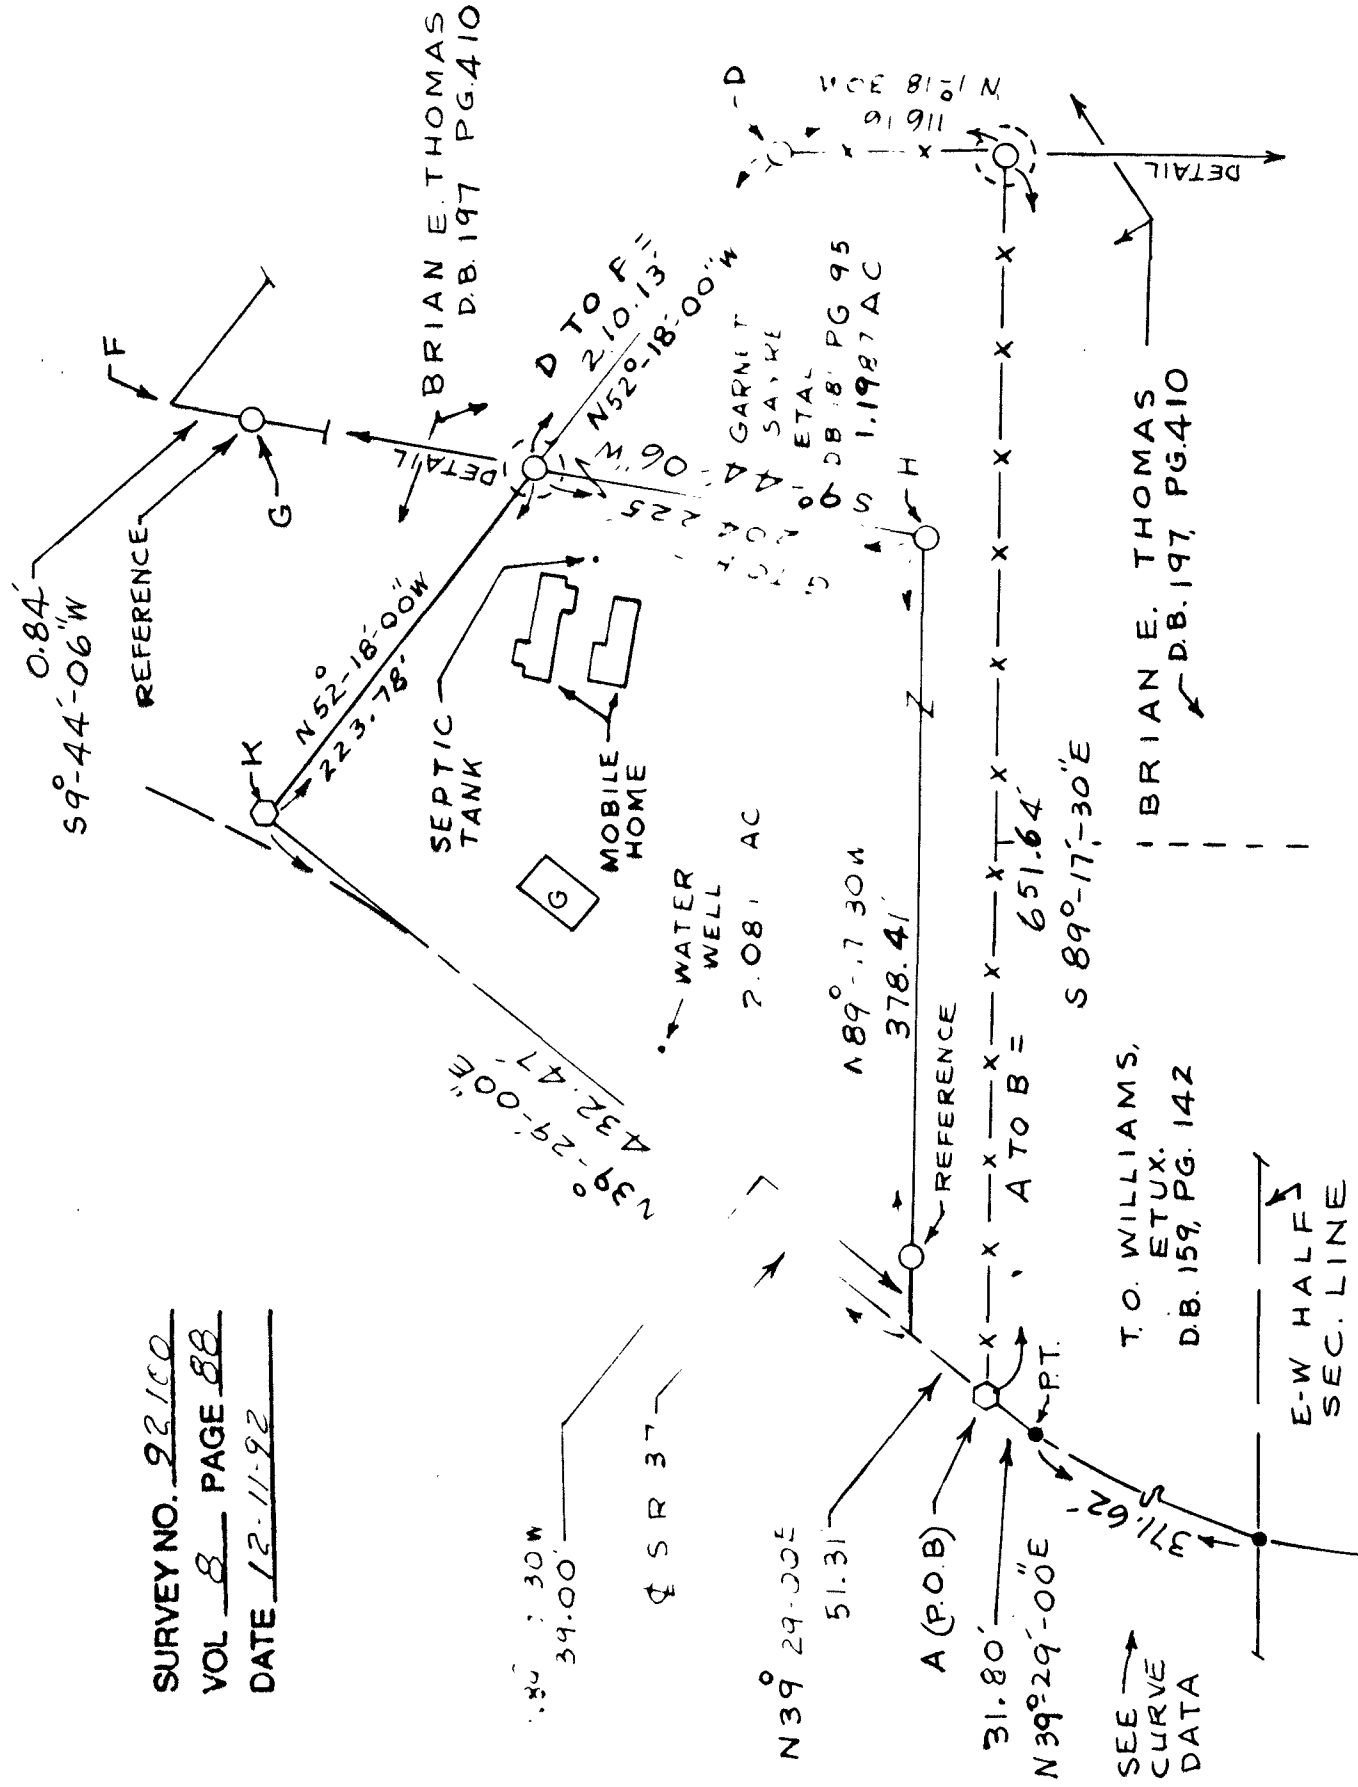

AT A & K FOUND  
RAILROAD SPIKE FOUND  
3".

CURVE DATA

R = 1744.00'  
C.B. = N 33°-22'-44"E  
C. = 370.92'

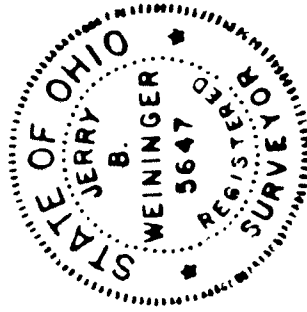

I HEREBY CERTIFY THIS  
PLAT TO BE CORRECT AS  
SURVEYED ON MAY 10, 1989 & NOV 6, 1992  
AND DEEM IT WORTHY OF  
PRESERVATION.  
OHIO REGISTERED SURVEYOR  
NO. 5647

BY Jerry B. Weininger  
JERRY B WEININGER